

**SURVEY FOR DEED DESCRIPTION**  
 SURVEYED FOR JIM WATERFIELD FEB. 1979  
 BY BAUGHMAN TECHNICAL SERVICE  
 IN SECTION 17 T26S R3W WM

SCALE 1"=50'

FILED ✓  
 RECEIVED ✓/h

FEB 21 1979

**REGISTERED  
 PROFESSIONAL  
 LAND SURVEYOR**


COUNTY SURVEYOR  
 DOUGLAS COUNTY, ORE.

TB

*Glenn S. Baughman*

OREGON  
 1951  
 GLENN S. BAUGHMAN  
 536

**COUNTY SURVEYORS FILE DATA  
 DO NOT REMOVE FROM OFFICE**

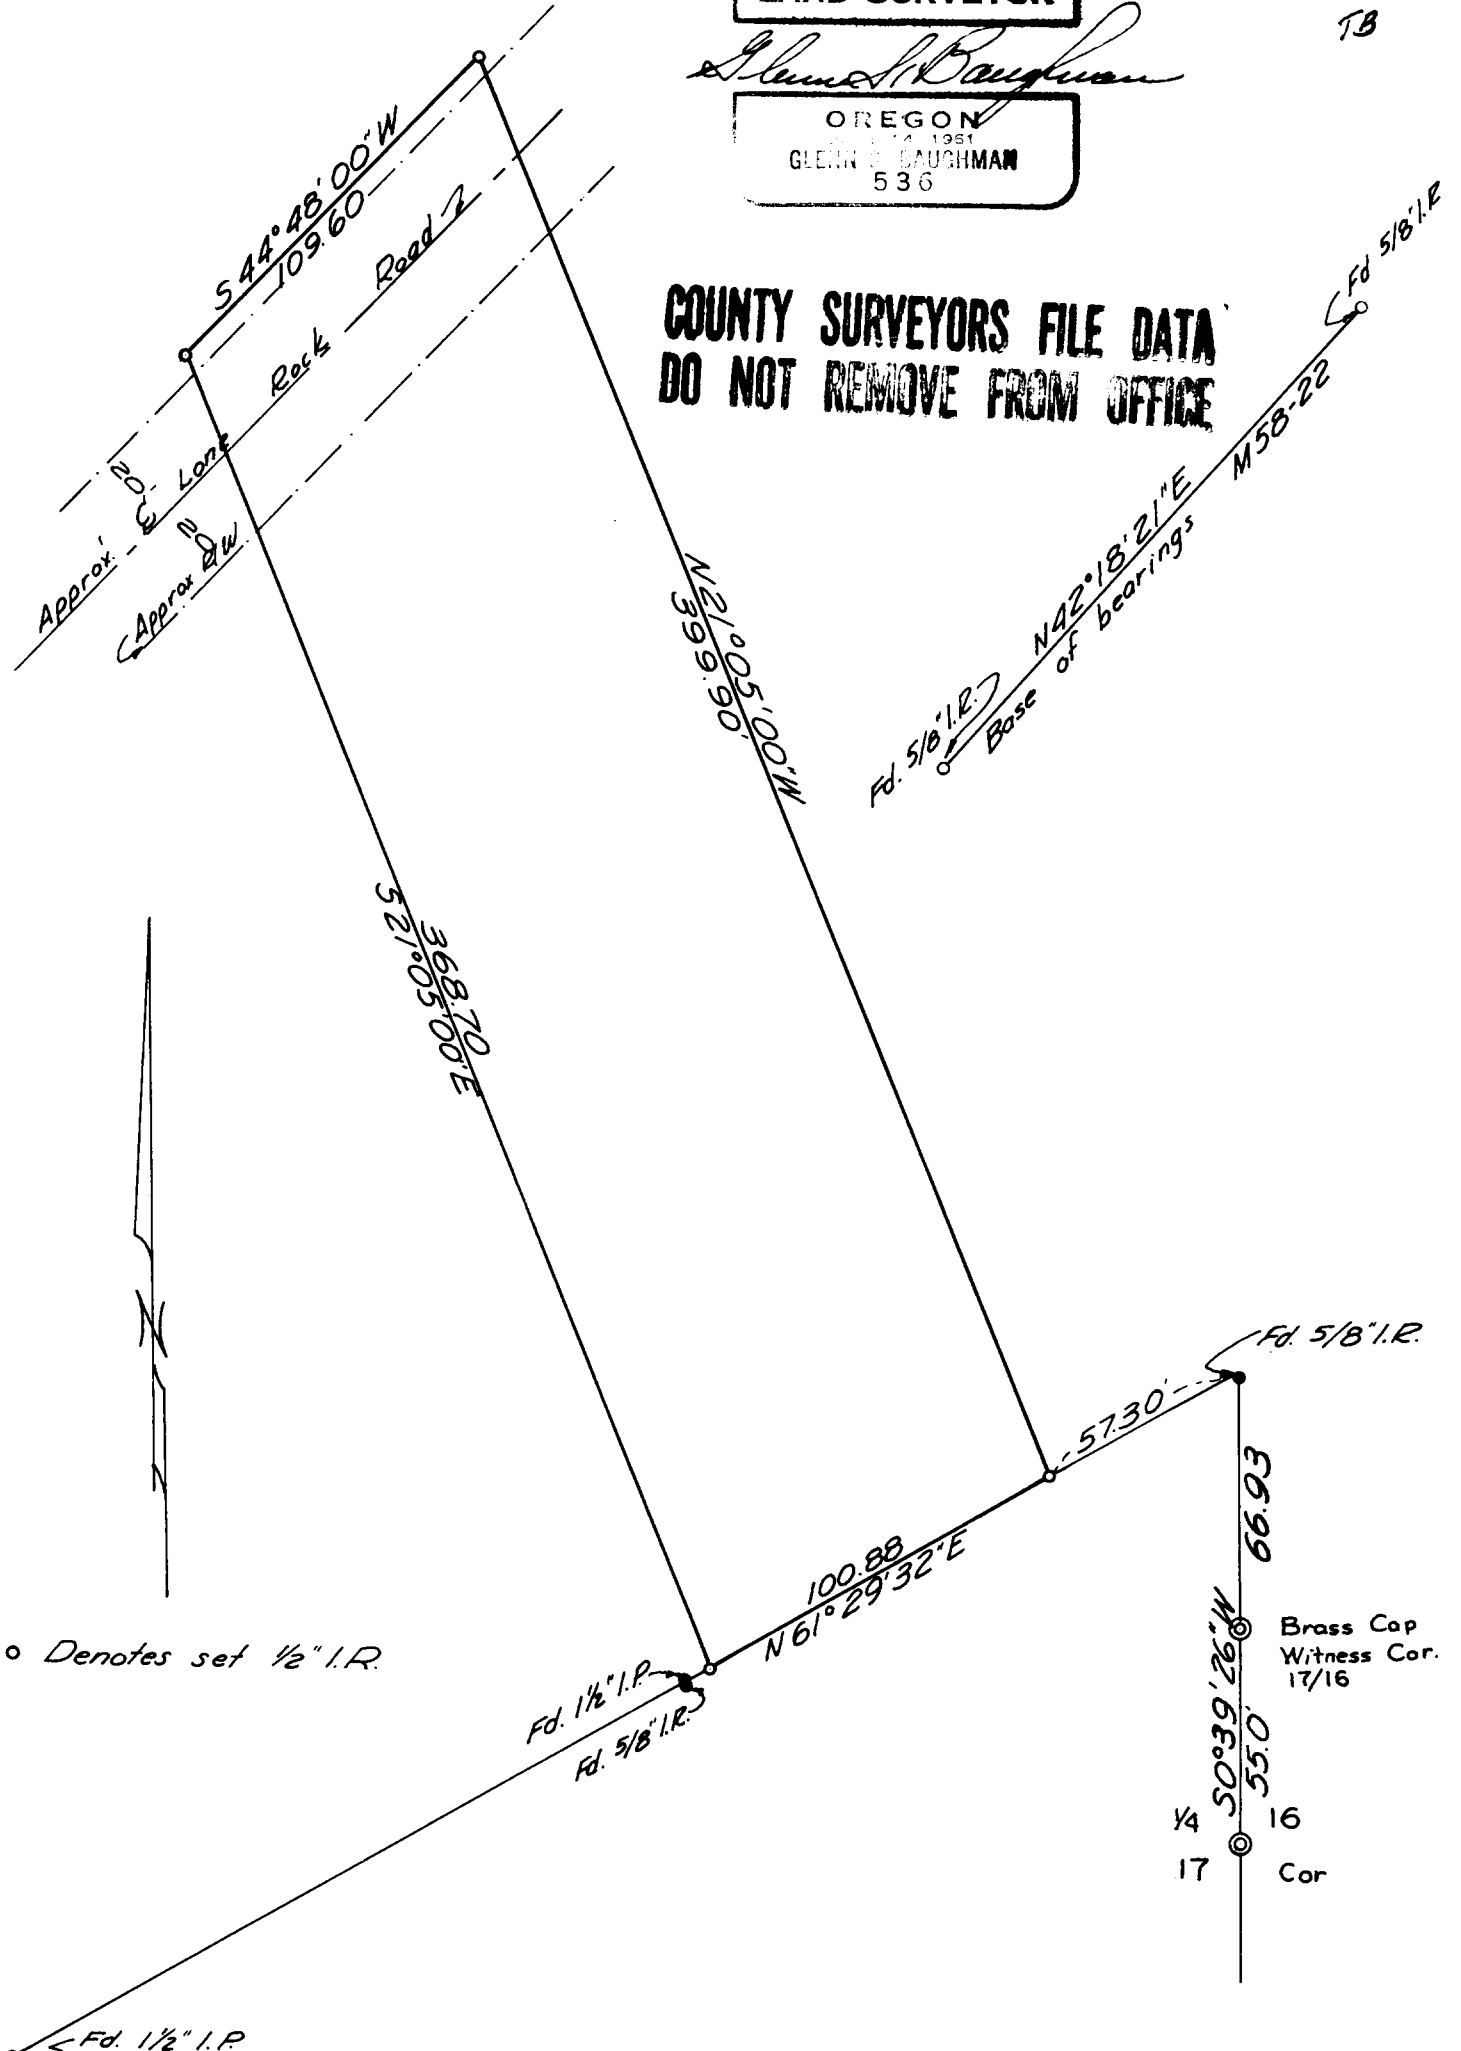

o Denotes set 1/2" I.P.