


COUNTY SURVEYORS FILE DATA
DO NOT REMOVE FROM OFFICE

COMMUNITY BUILDINGS

- A CITY HALL
- B GRADE SCHOOL
- C GRADE SCHOOL
- D HIGH SCHOOL
- E CHURCH
- F CHURCH

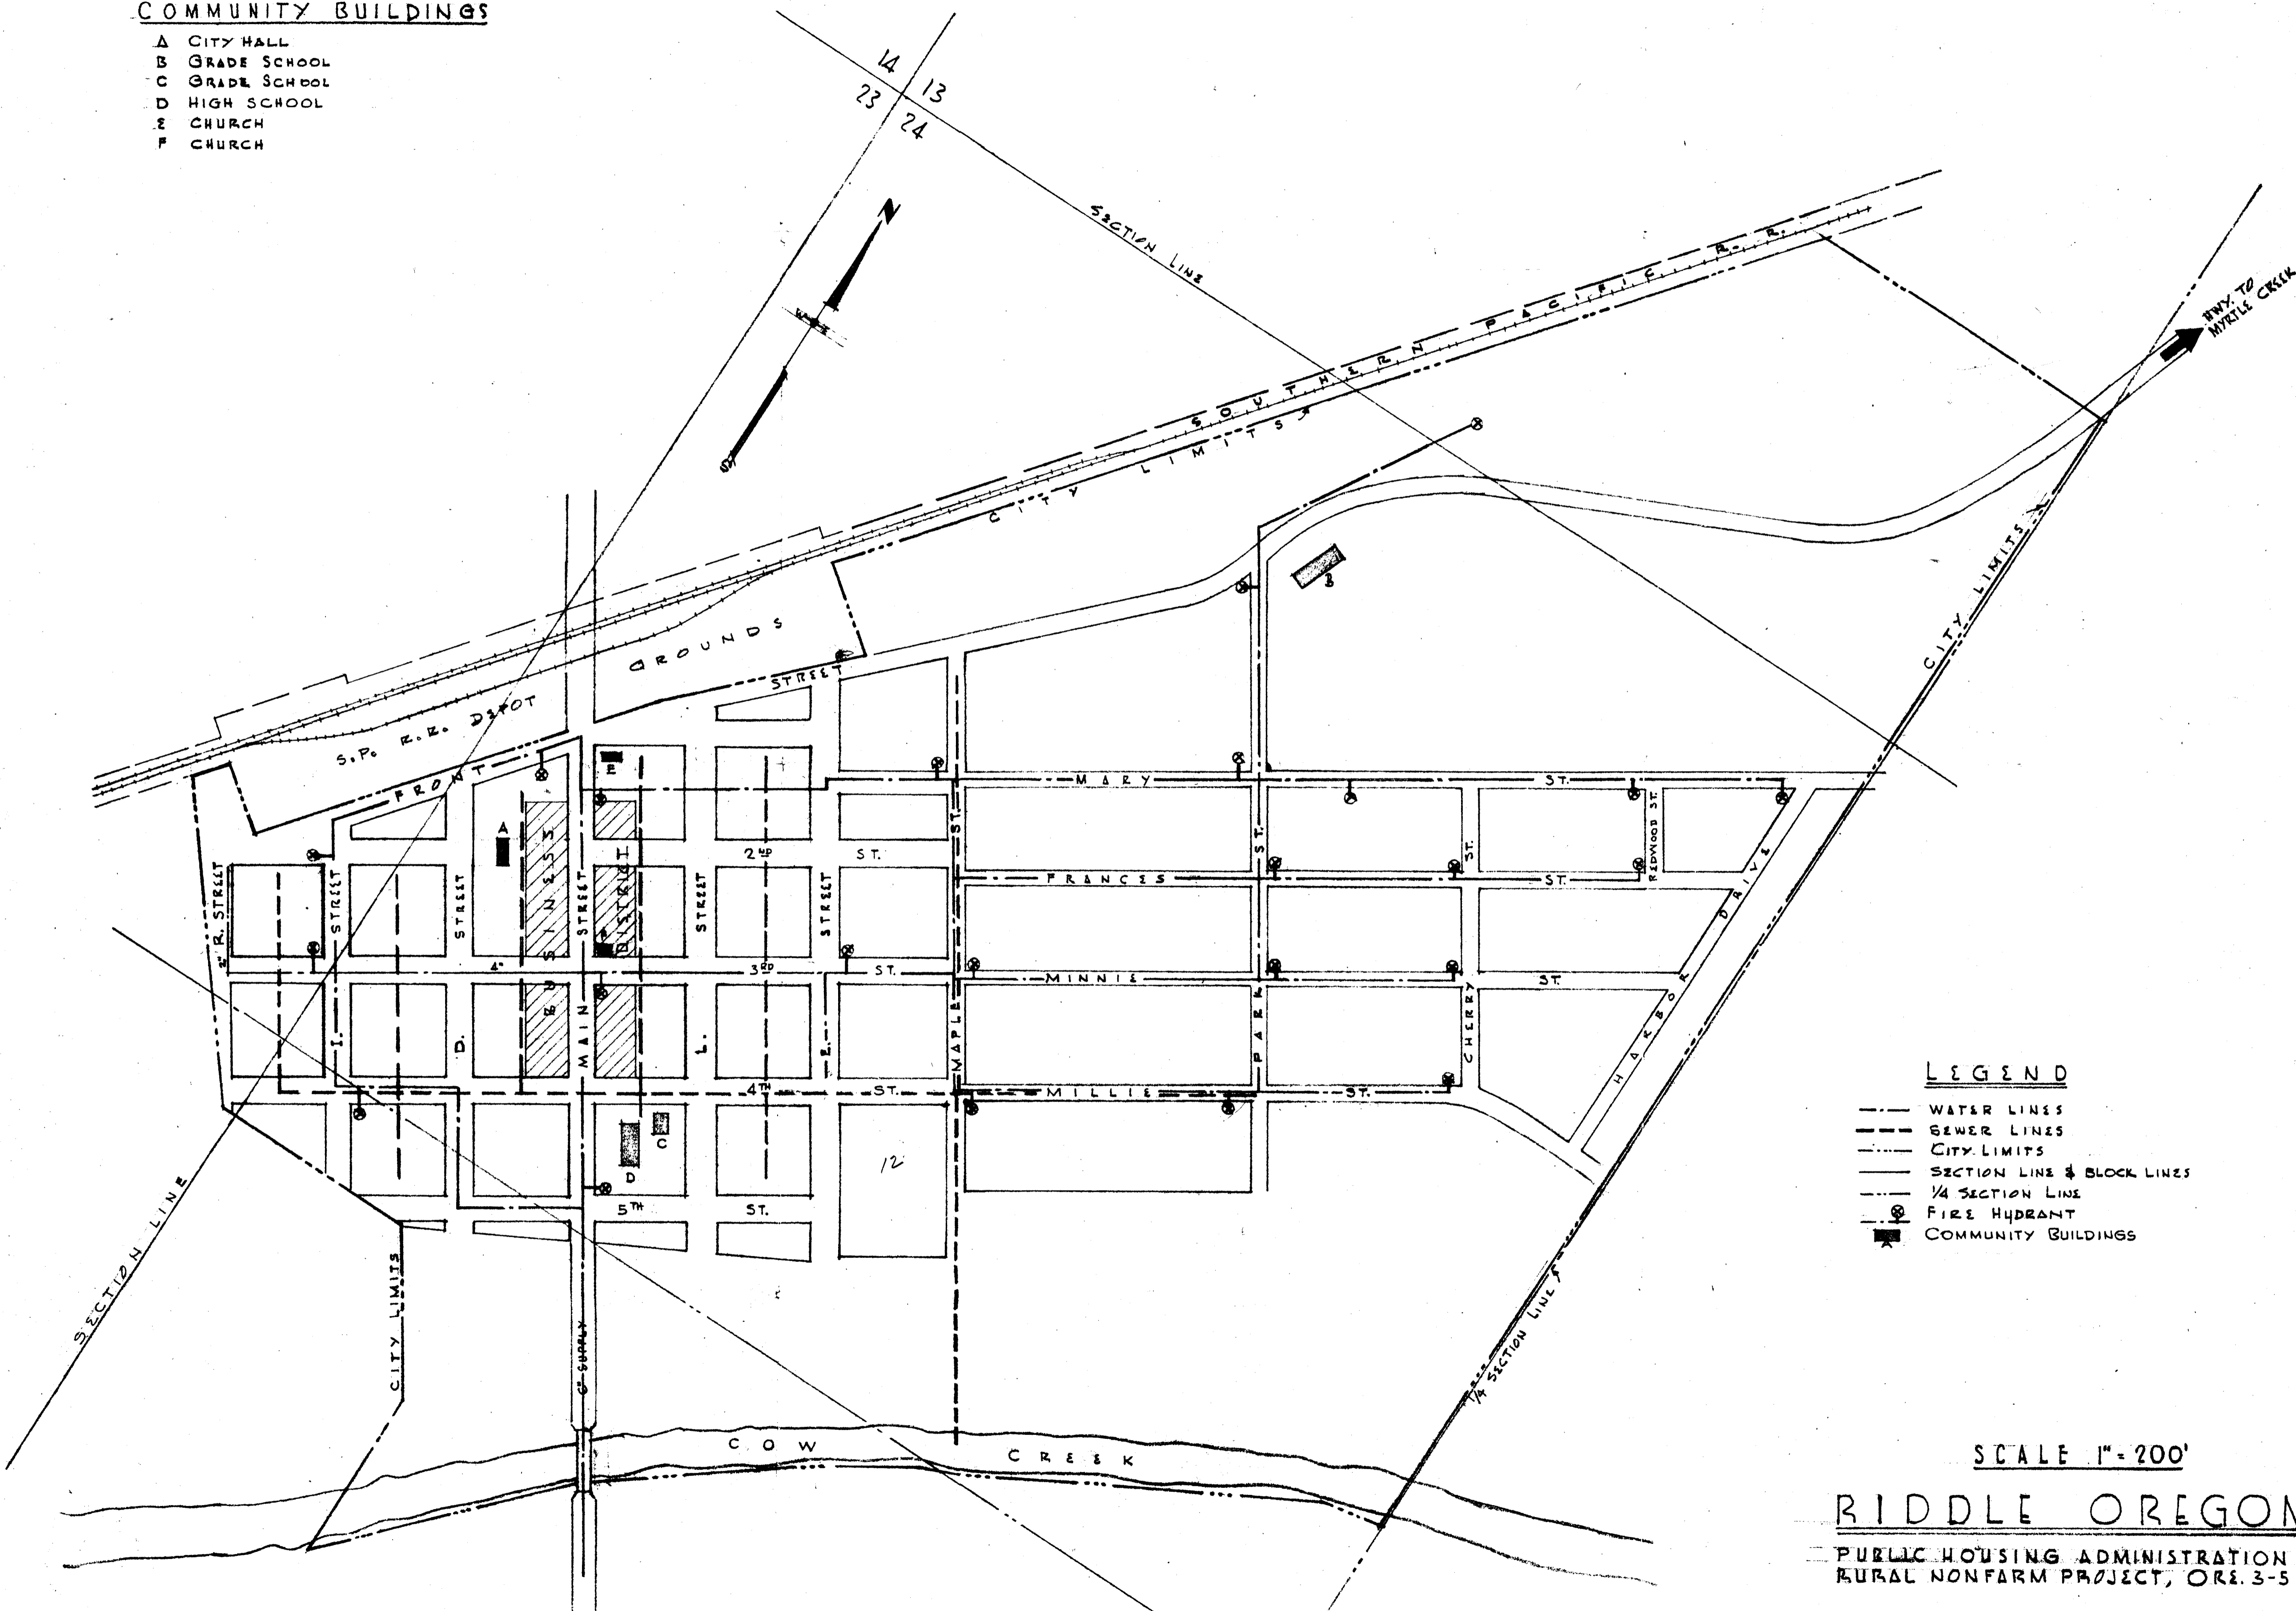

LEGEND

- WATER LINES
- SEWER LINES
- CITY LIMITS
- SECTION LINE & BLOCK LINES
- 1/4 SECTION LINE
- ⊙ FIRE HYDRANT
- ▨ COMMUNITY BUILDINGS

SCALE 1" = 200'

RIDDLE OREGON

PUBLIC HOUSING ADMINISTRATION
RURAL NONFARM PROJECT, OR. 3-5

COUNTY SURVEYORS FILE DATA
DO NOT REMOVE FROM OFFICE