


COUNTY SURVEYORS FILE
DO NOT REMOVE FROM OFFICE

2/25/03 Ad
58/267-5
C.S. No. 5/567

THIS COPY TAKEN FROM MICRO-FILM due to MIS-placed orig.
THIS date 12/29/02 (B.S.)
M87-11

NOT for sale

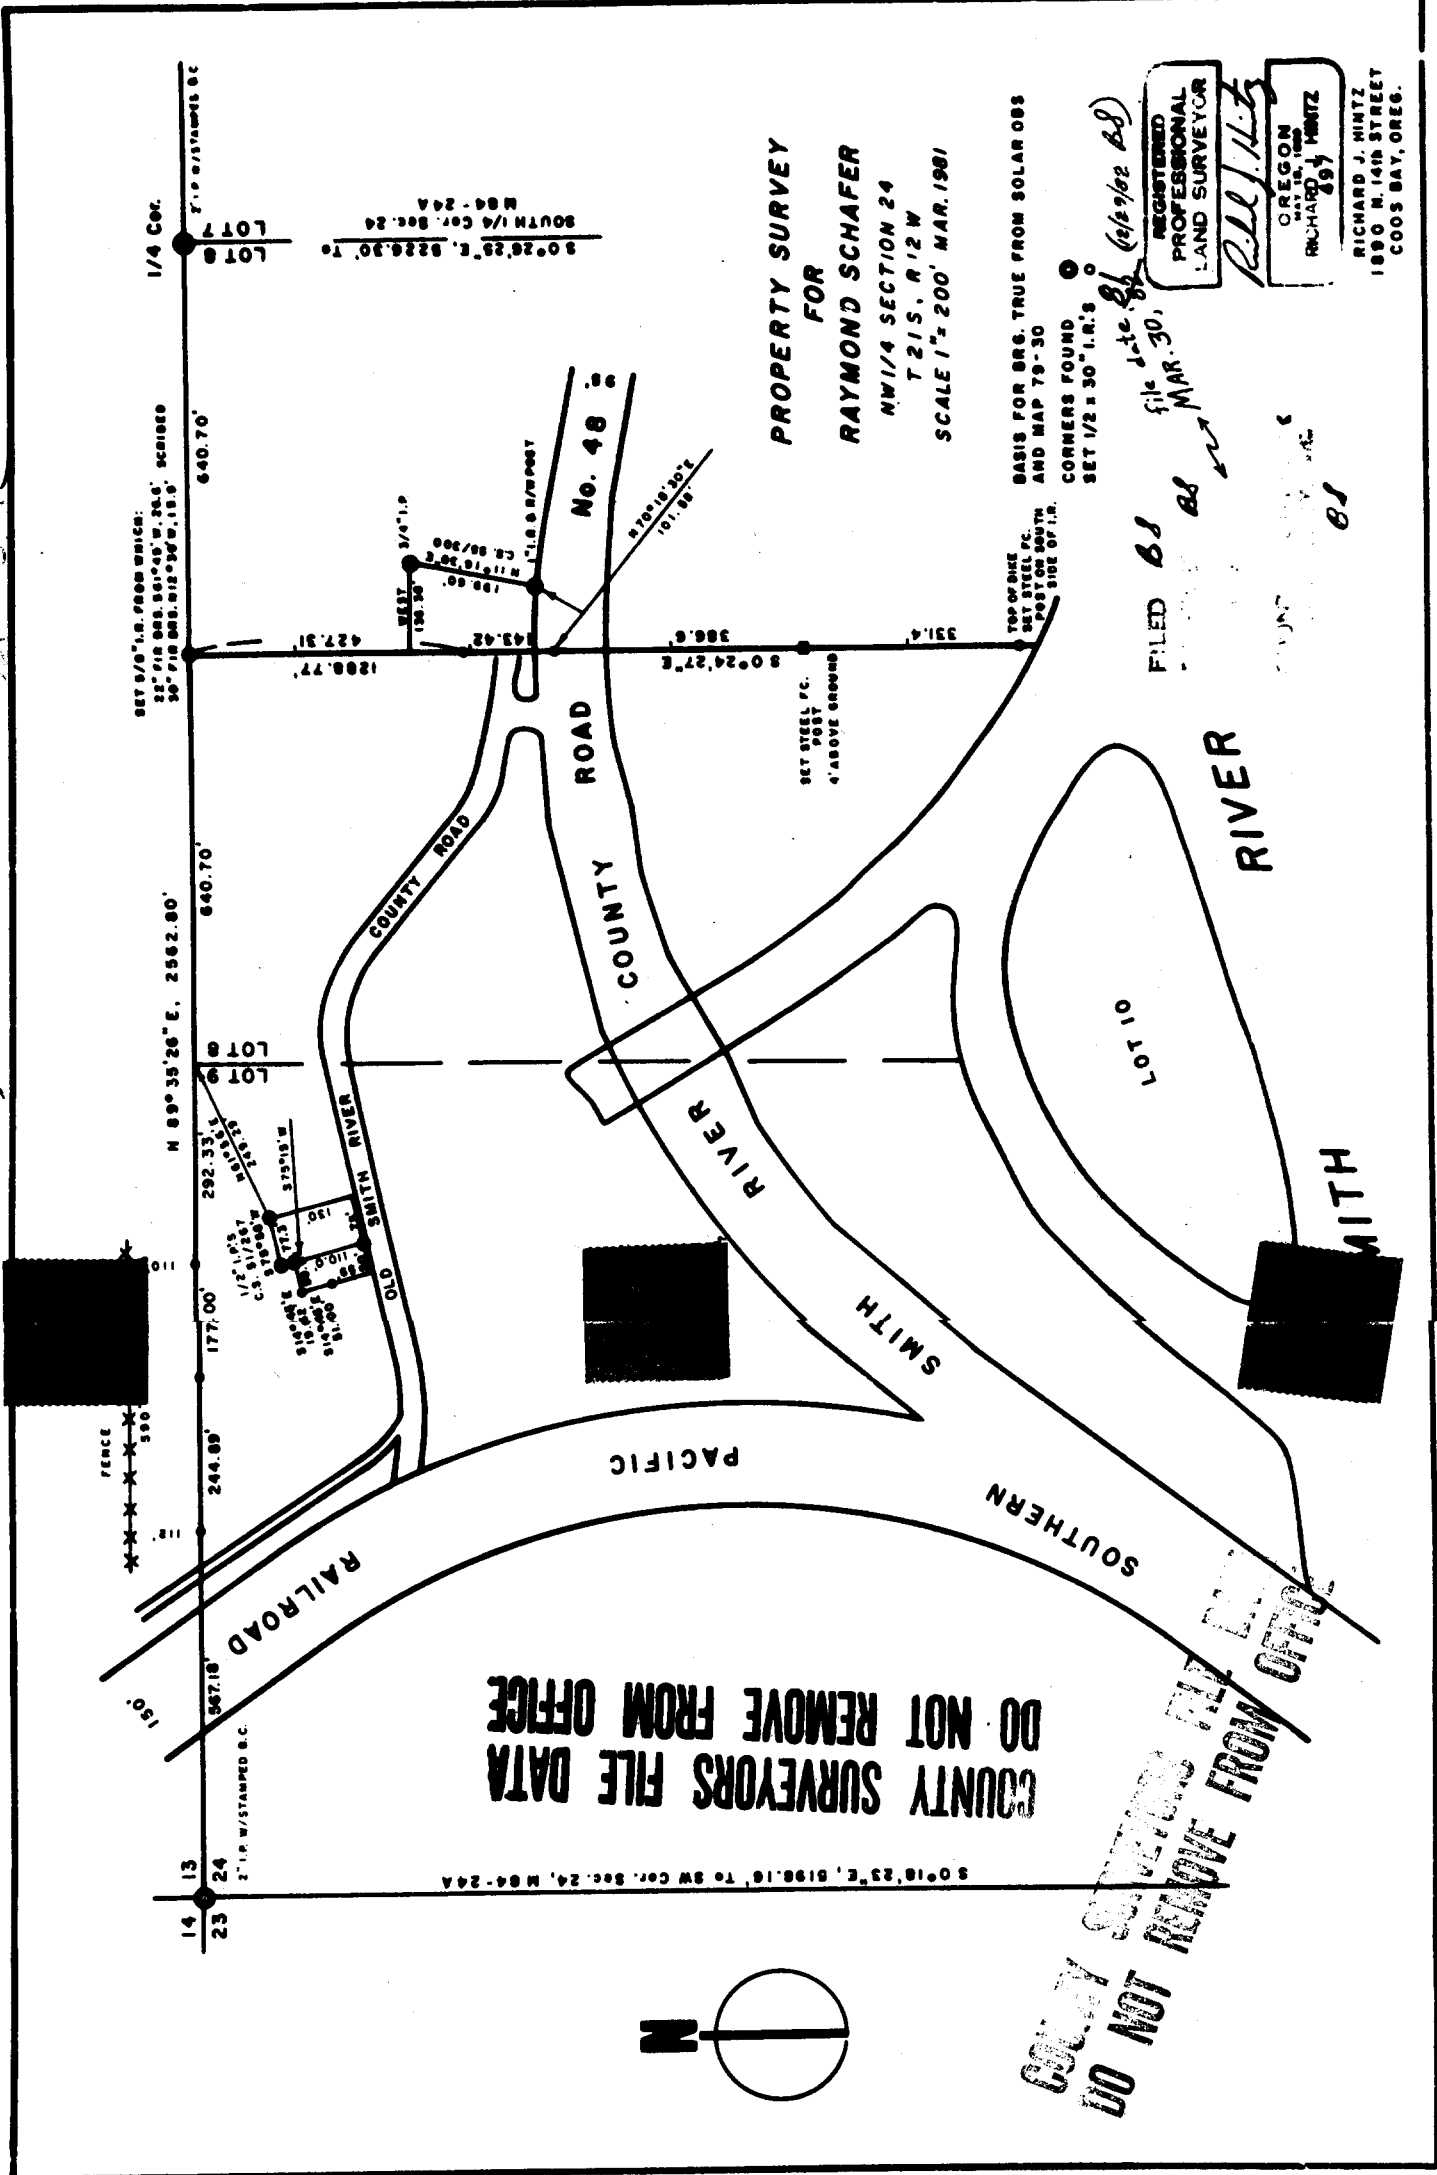

REGISTERED
PROFESSIONAL
LAND SURVEYOR
R. J. Mintz
RICHARD J. MINTZ
1890 N. 14th STREET
COOS BAY, OREG.

PROPERTY SURVEY
FOR
RAYMOND SCHAFER
NW 1/4 SECTION 24
T 21 S., R 12 W
SCALE 1" = 200' MAR. 1981

BASIS FOR BRG. TRUE FROM SOLAR OBS
AND MAP 79-30
CORNERS FOUND
SET 1/2 x 30" I.R.S.
file date 8/1 (12/9/02 Ad)
FILED 6/1 MAR. 30.

COUNTY SURVEYORS FILE DATA
DO NOT REMOVE FROM OFFICE

COUNTY SURVEYORS FILE DATA
DO NOT REMOVE FROM OFFICE