

APRIL  
1978


CARRIE L. HOWELL

NOVEMBER 1952



FRED L. DOW

SCALE 1"=100'

REG. ENG.

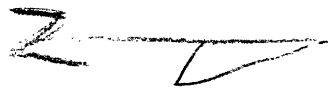

N.W. CORNER JOSEPH HOLMAN DLG. NO. 37  
SECTION 19, T. 25 S. R. 5 W.

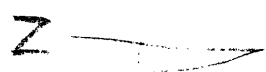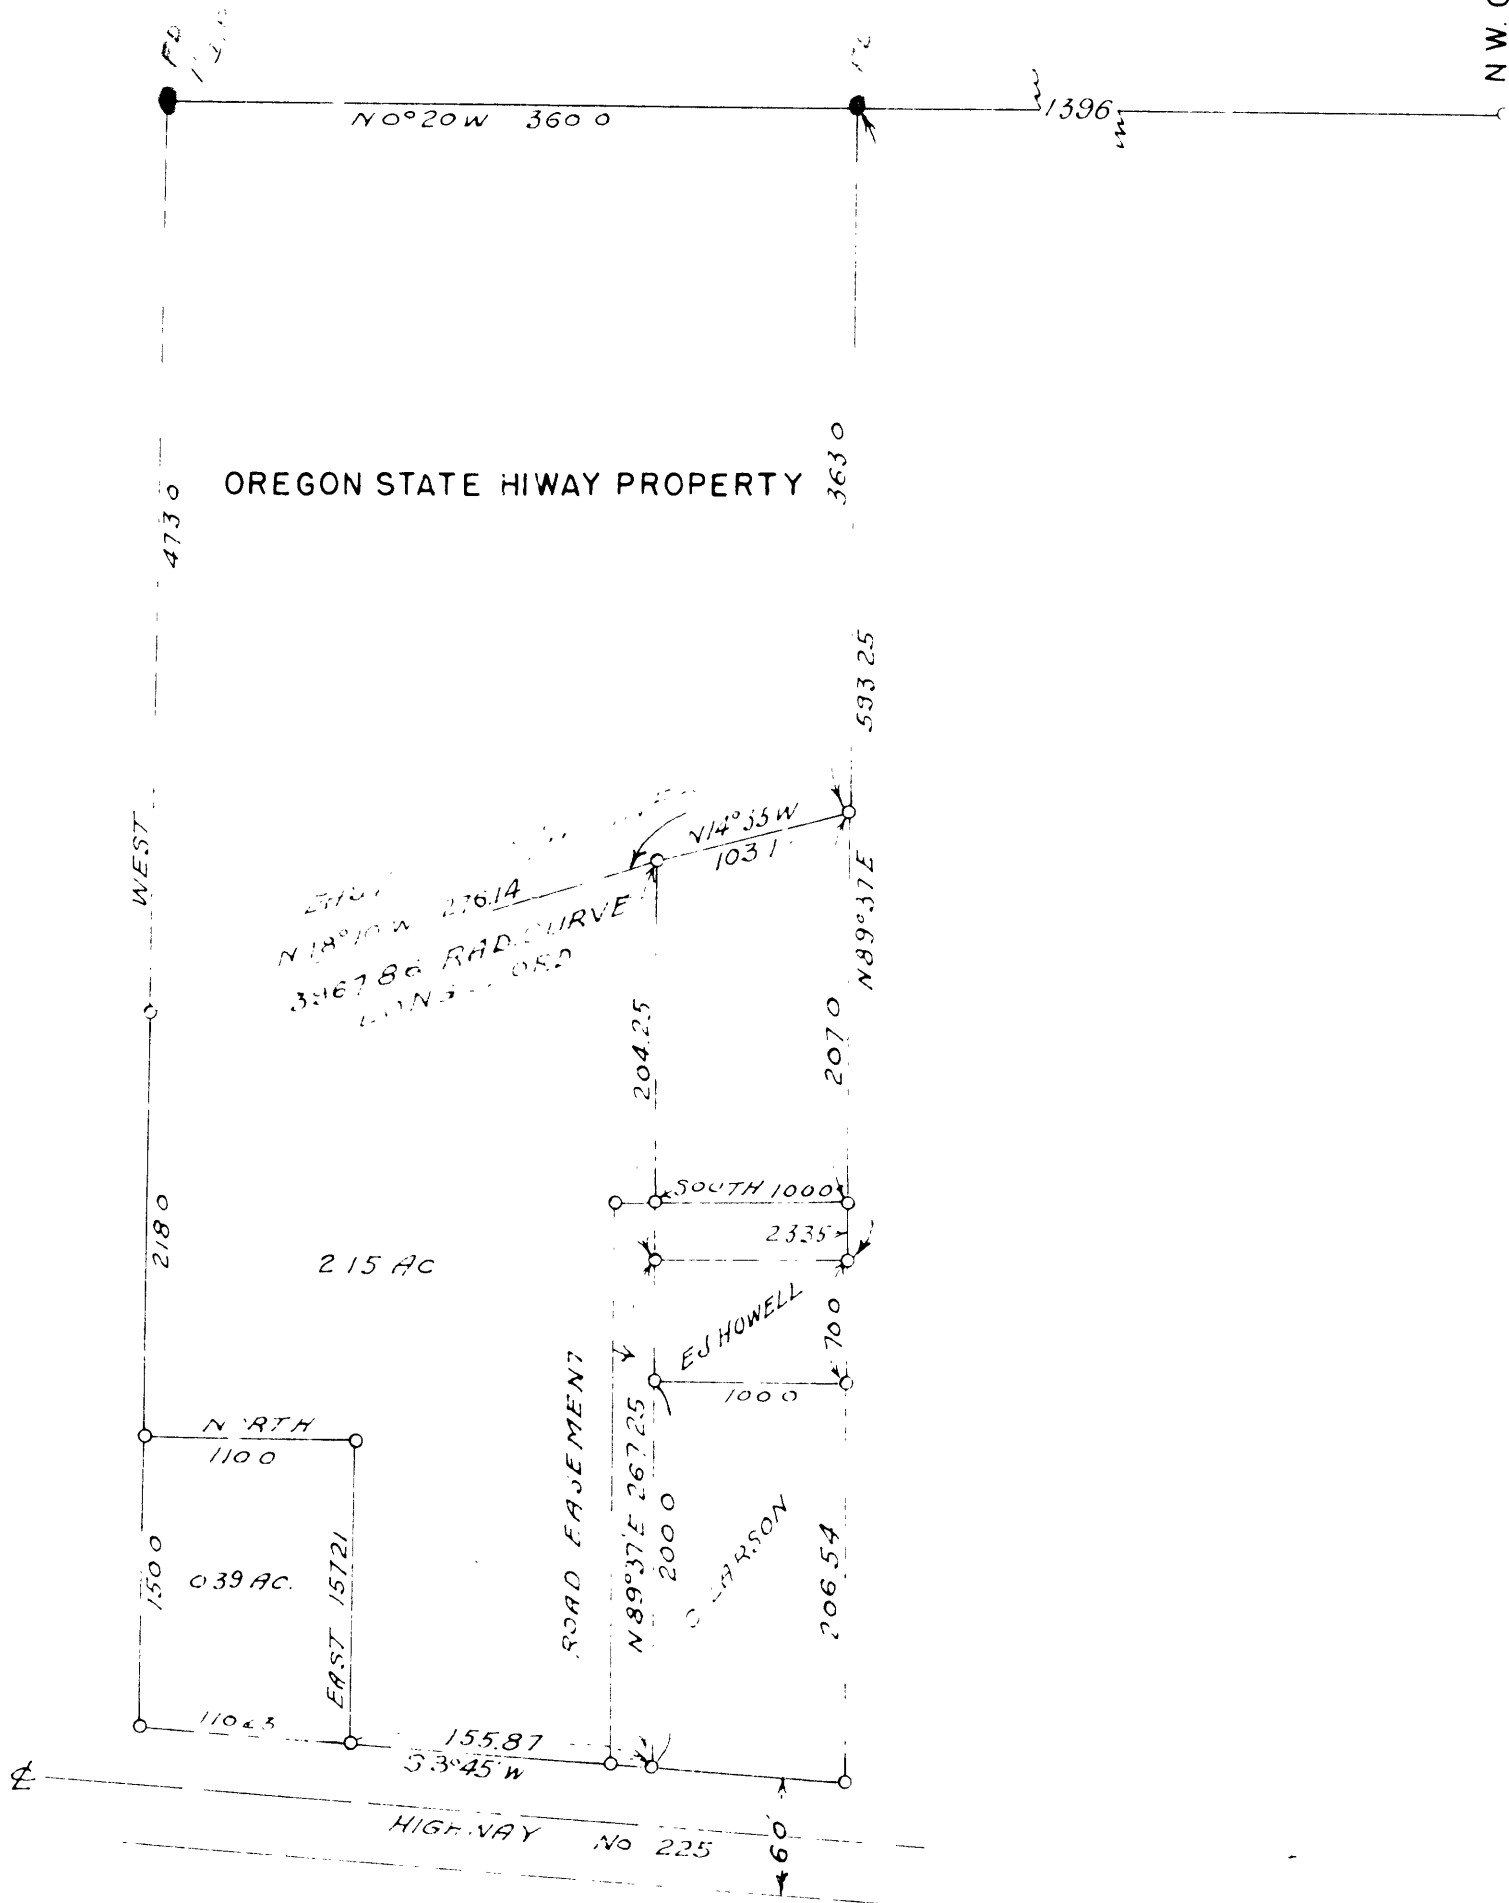

C. S. File No. 60/1-2

MAP FILE M9-63