

GOVERNMENT CORNER RESTORATION FORM

Township 29S Range 6W Sec. S31 County DOUGLAS

State OR Date 1-28-83 No. _____

Corner Designation

T 29S
R7W R6W
36 | 31
1 | 6
T 30S

____ Condition Report Only

____ Not Found

Renewed

____ Unrecorded

____ Surveyed In

____ Referenced Out

Previous Renewals ²⁹⁻⁷ #80, #105, 1968 RESURVEY, 1982 SURVEY BY
LLOYD SMITH

MONUMENT DETAIL

Monument(s) Found: (Condition and Source)

FD. 1962 DCSO BRASS CAP PER REN#105
PROPERLY MARKED AND FIRMLY SET.
FD. 1968 BLM BRASS CAP PER RESURVEY
PROPERLY MARKED AND FIRMLY SET
WITH WHAT APPEARS TO BE THE
ORIG. COR. STONE BURIED ALONGSIDE.

DCSO BRASS CAP BEARS S23 1/2 E
1.65 FT FROM BLM CAP.

Accessories Found:

FD. ALL ACCESSORIES AS DESCRIBED IN 1968
RESURVEY AND 1982 LLOYD SMITH SURVEY.

#276 T29-7 ✓

#237 T30-6 ✓

#125 T30-7 ✓

#256 T29-6 ✓

G.S. File No. CS62/7-9

RENEWAL

Monument Set (Procedure and Description)

Monument Detail


MY MEASUREMENTS TO THE TWO
 REMAINING ORIG. BT'S FROM EACH
 OF THE BRASS CAPS, PLUS FAINT
 NOTCHES ON ALL FOUR EDGES OF
 THE FOUND STONE CAUSE ME TO
 ACCEPT THE POSITION OF THE BLM
 BRASS CAP AS THE PROPER COR.
 LOCATION. I THEN CUT THE DCSO
 BRASS CAP OFF AND DRIVE A
 YELLOW NYLON CAP INSIDE THE
 REMAINING 1" IP.



New Accessories

(This section is crossed out with a diagonal line.)

Sketch of Monument, Accessories, and General Area

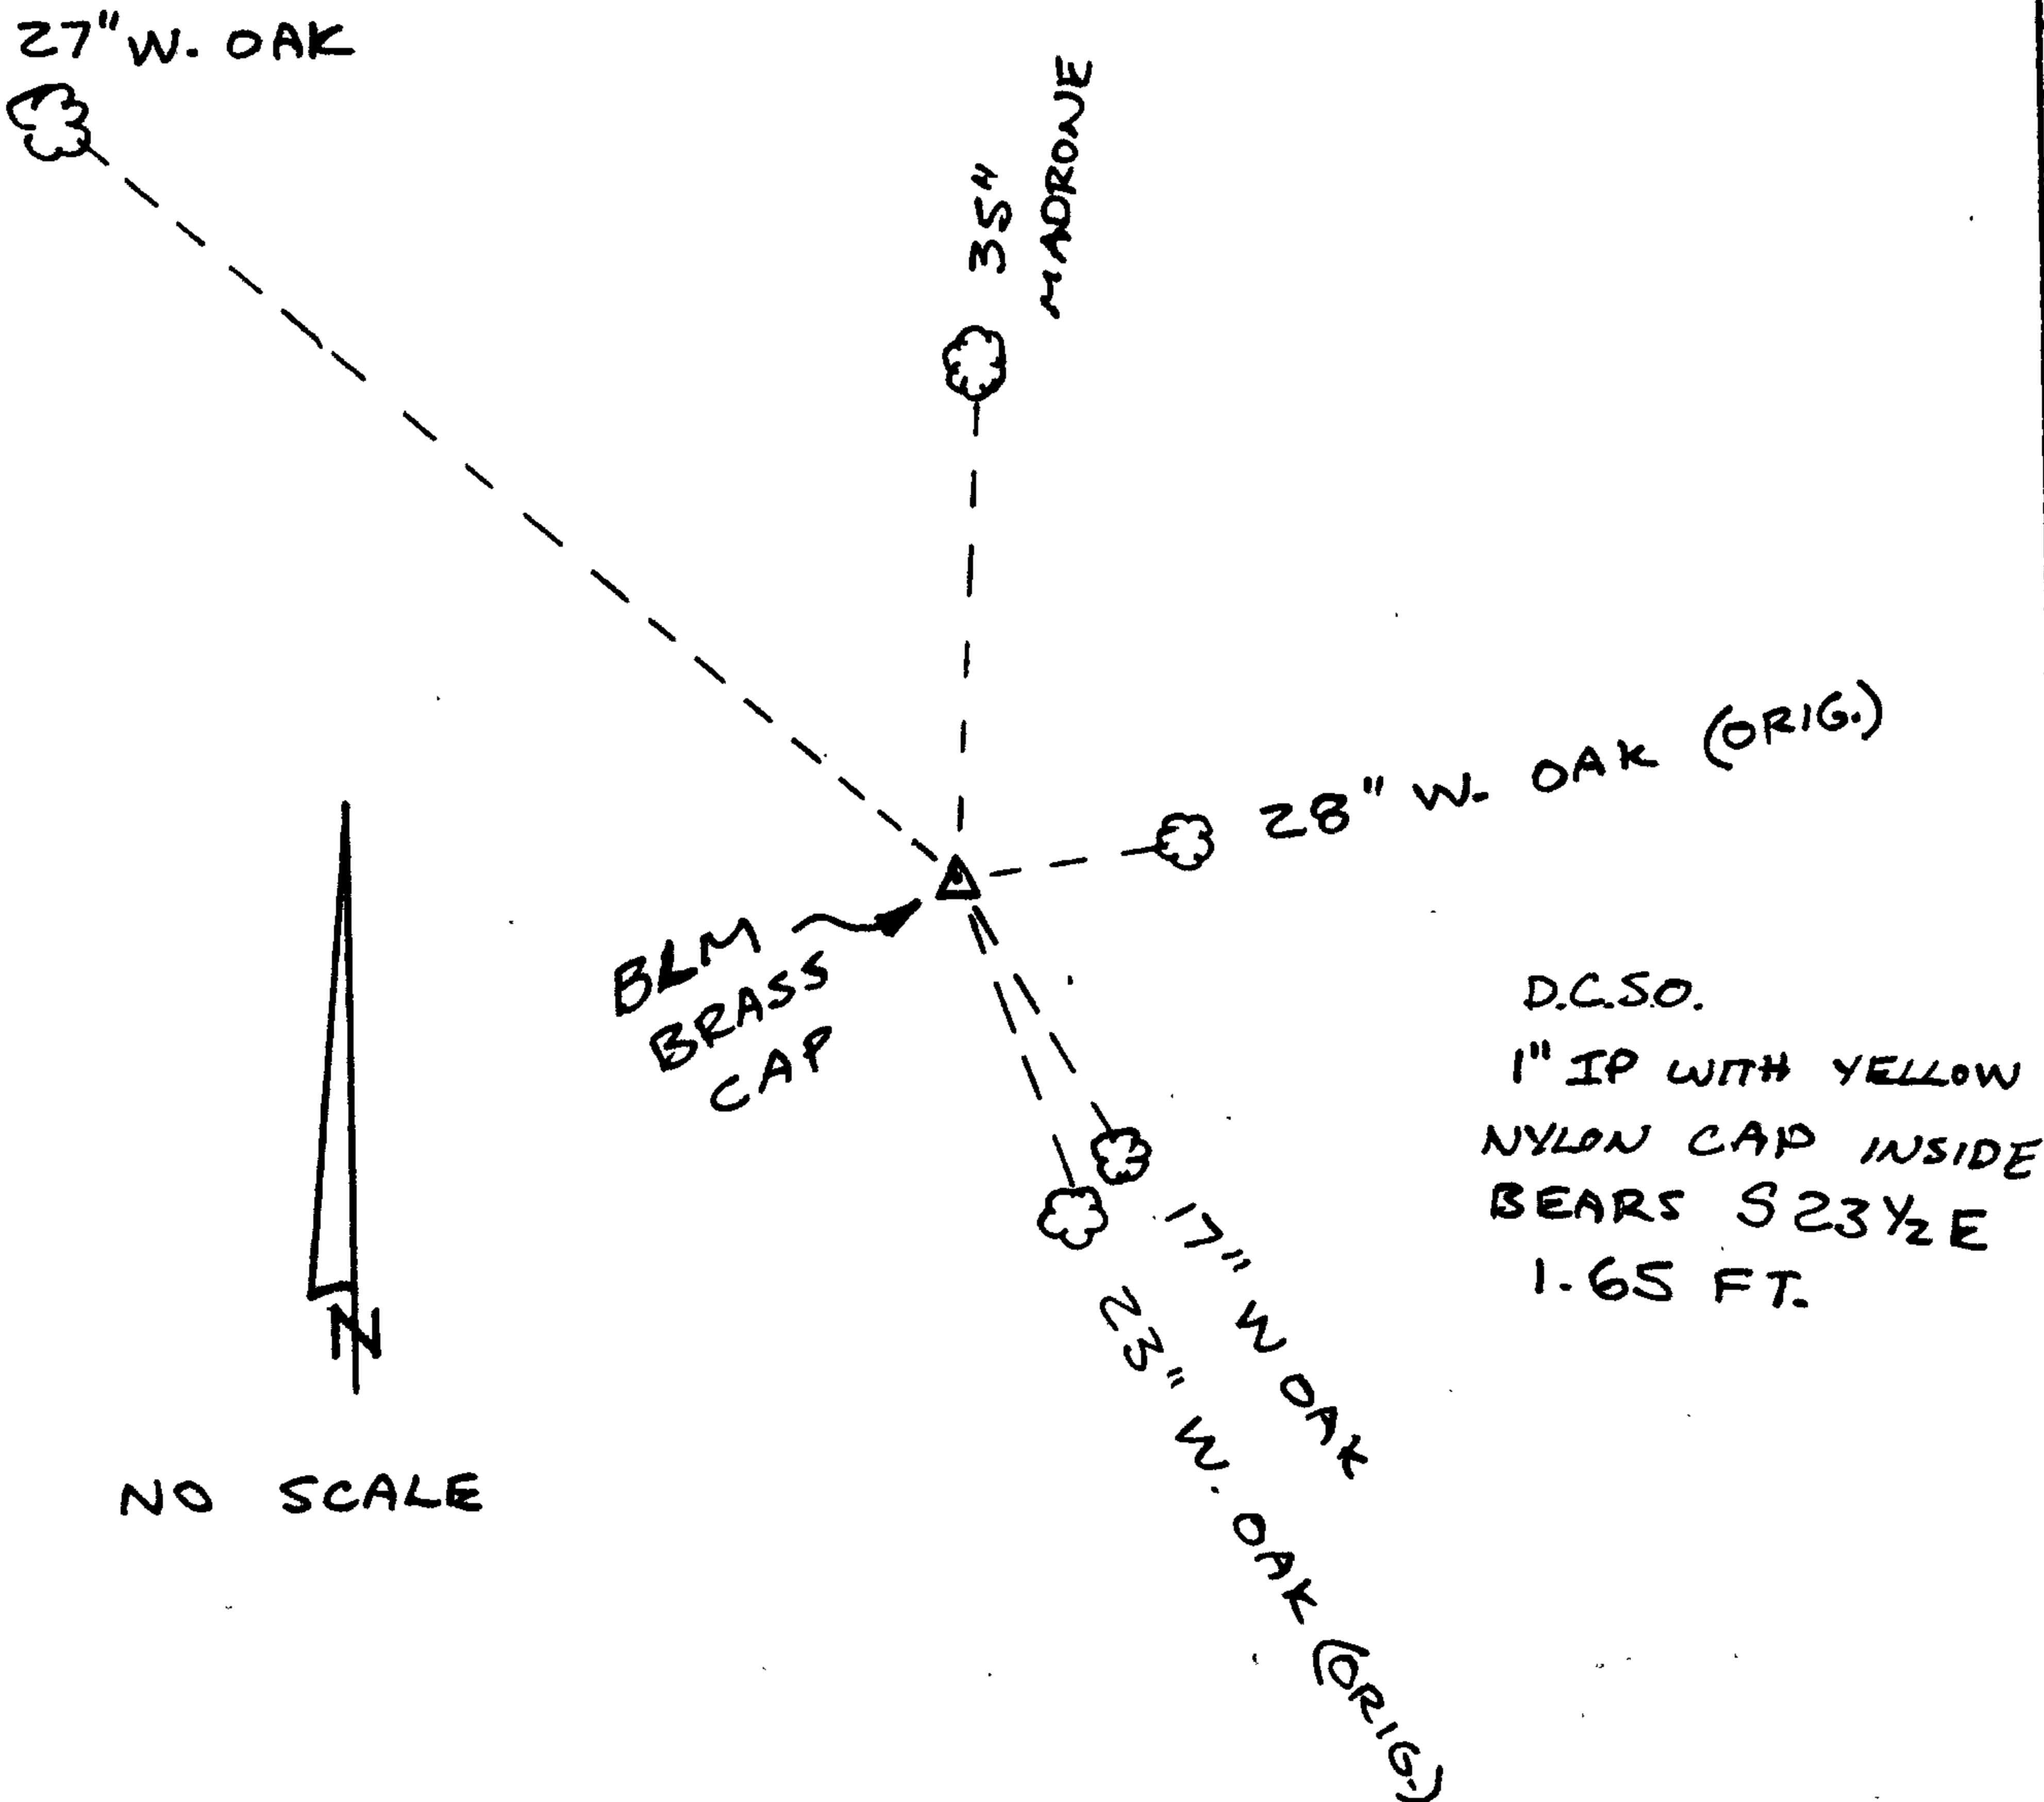

Location & Comments

Comp. Declin. 19° E
 Agency DCSO
 Party Chief GREGORY E. QUIBELL
 Notekeeper GREGORY E. QUIBELL
 Witnesses JOHN POWELL
RANDY SMITH

Surveyor's Seal

REGISTERED
 PROFESSIONAL
 LAND SURVEYOR

Gregory E. Quibell

OREGON
 JULY 13, 1979
 GREGORY E. QUIBELL
 1834