



RENEWAL

Monument Set (Procedure and Description)

SET 1" X 30" IRON PIPE & BRASS CAP AT POSITION OF  
 FOUND MARKHAM MONUMENT. MONUMENT PROTRUDES ABOUT 12"  
 ABOVE GROUND

PLACE 1" IRON PIPE ALONG SOUTHERLY EDGE OF NEW MONUMENT

Monument Detail

DOUGLAS CO SURVEYORS OFFICE

T 28 S

S30 | S29

S31 | S32


R 5 W

1983

New Accessories

NONE

Sketch of Monument, Accessories, and General Area

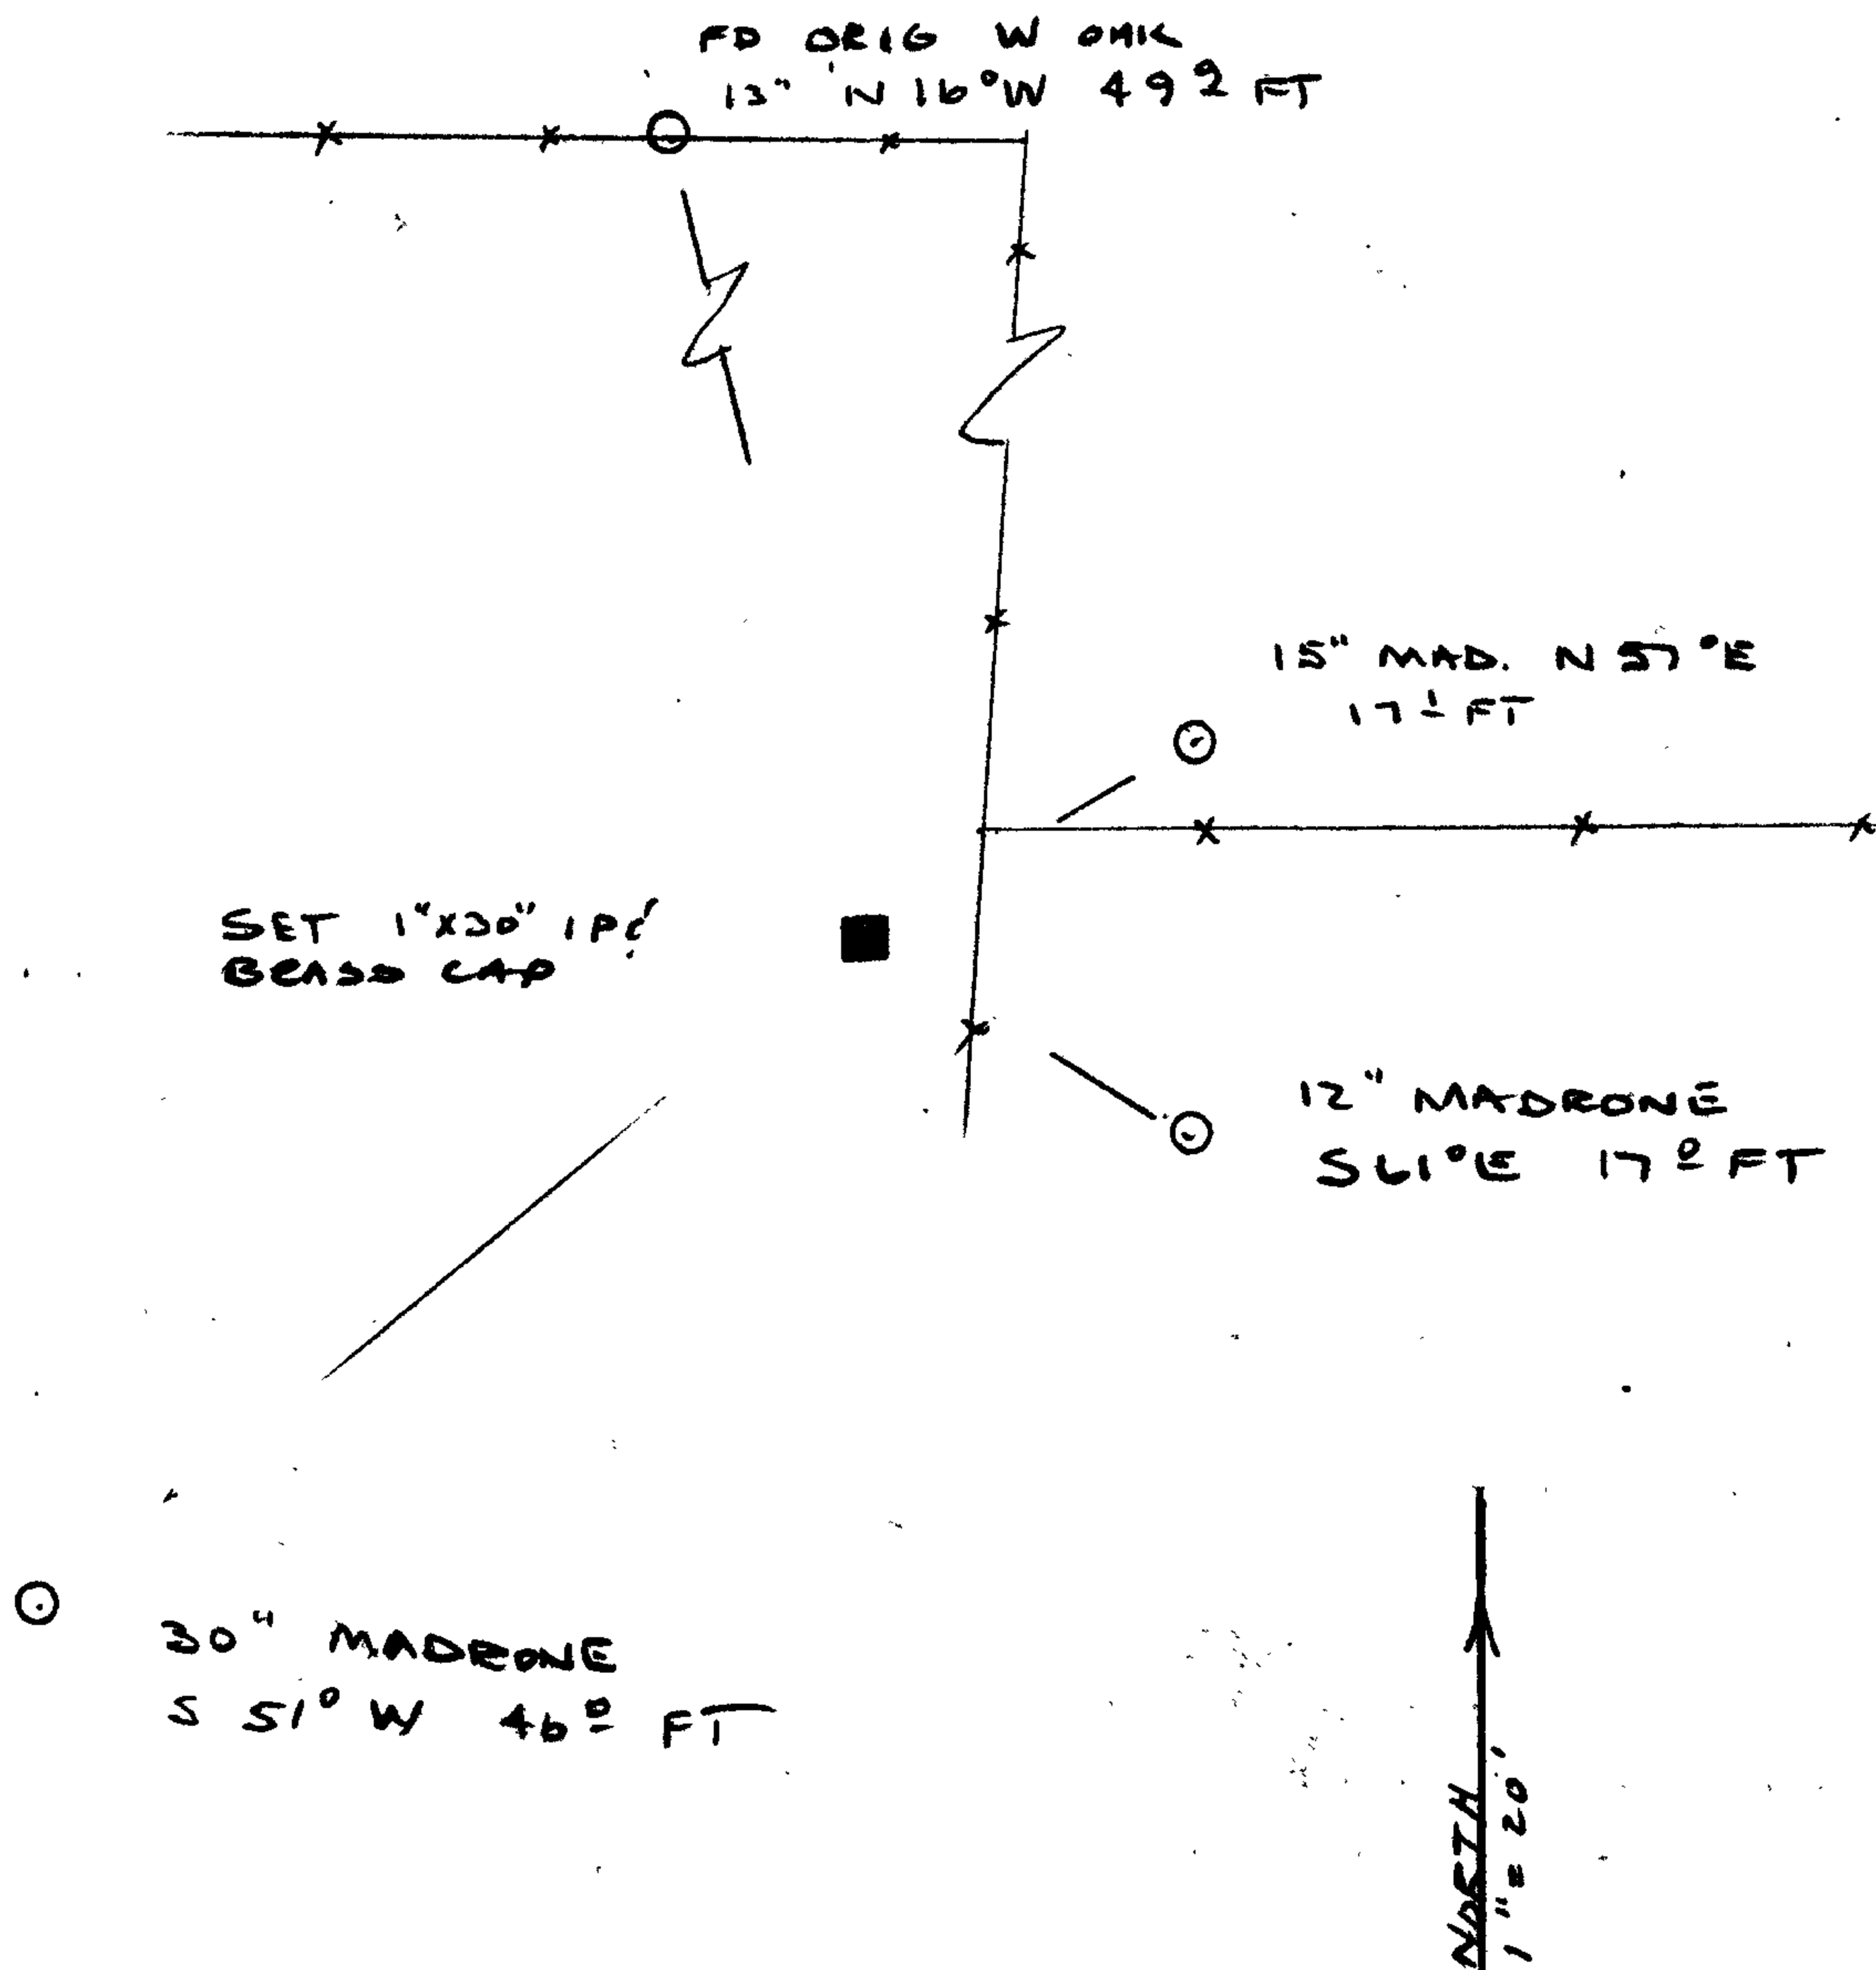

Location & Comments

Comp. Declin. 19° EAST  
 Agency DOUGLAS CO. SURVEYORS OFFICE  
 Party Chief LARRY E. MONREAN  
 Notekeeper " " "  
 Witnesses J. M. POWELL

Surveyor's Seal

REGISTERED  
 PROFESSIONAL  
 LAND SURVEYOR

*Larry E. Monrean*  
 OREGON  
 JULY 13, 1979  
 LARRY E. MONREAN  
 #1830