

GOVERNMENT CORNER RESTORATION FORM

Township 235 Range 9W Sec. 3 County DOUGLAS

State OR Date 12/10/85 No. _____

Corner Designation

$\frac{1}{4} \frac{S3}{S10}$

- Condition Report Only
- Not Found
- Renewed
- Unrecorded
- Surveyed In
- Referenced Out

Previous Renewals M97-6, CS#62/18 #92

Monument(s) Found: (Condition and Source)

A WOODEN STAB WITH HEWN SIDES
AND TEMPORARY INK MARKINGS, WITH A 3"x3"
SQUARE ALUMINUM TAG ON TOP MARKED
AS NOTED

PLS 497

S3

— 1/4 —

S10

R. HINTZ 4-17-84

Accessories Found:

ORIG. BT'S

A 40" NOW 44" DIA. 6 FT HIGH D.FIR. STUMP PREVIOUSLY OPENED
BLAZE SHOWS TWO AXE MARKS, BEARS N12°E, 48.8 FT (AGREES WITH REC.)

A 40" NOW SIZE INDETERMINABLE DECAYED D.FIR BEARS
S18°W, 13.9 FT (AGREES WITH REC.)

#954

RENEWAL

Monument Set (Procedure and Description)

Monument Detail

A DCSO DISK ON AN I.P. THAT PROTRUDES 5 IN. ABOVE GROUND WITH HINTZ WOODEN STAKE PLACED ALONG SOUTH SIDE.

I.P. IS SET IN POSITION DETERMINED BY HINTZ PER M97-6

THE HINTZ SURVEY (M97-6) ADDS EVIDENCE TO SUPPORT THE POSITION AS THE ORIGINAL CORNER POSITION. NOTE THE PROXIMITY OF CORNER TO MID POINT BETWEEN THE SE & SW CORNERS SECTION. ALSO NOTE DISTANCE CHECKS WELL TO THE CREEK (175 FT. WEST). OLD BT TAGS SHOW APPARENT USE OF PEGGABLE BT IN YEARS PAST. *JEM*

SEE CS 62/18


DOUGLAS COUNTY SURVEYORS

1/4 $\frac{S3}{S10}$
R9W
T23S
1985

New Accessories

- 8" D. FIR DOUBLE BLAZED AND SCRIBED "1/4 S10 CS BT" BEARS S32°W, 11.6 FT
- 8" D. FIR DOUBLE BLAZED AND SCRIBED "1/4 S10 CS BT" BEARS S81 1/4°W, 13.0 FT
- 7" D. FIR DOUBLE BLAZED AND SCRIBED "1/4 S3 CS BT" BEARS N25 1/2°E, 35.9 FT
- 7" D. FIR DOUBLE BLAZED AND SCRIBED "1/4 S3 CS BT" BEARS N49°E, 28.5 FT

Sketch of Monument, Accessories, and General Area

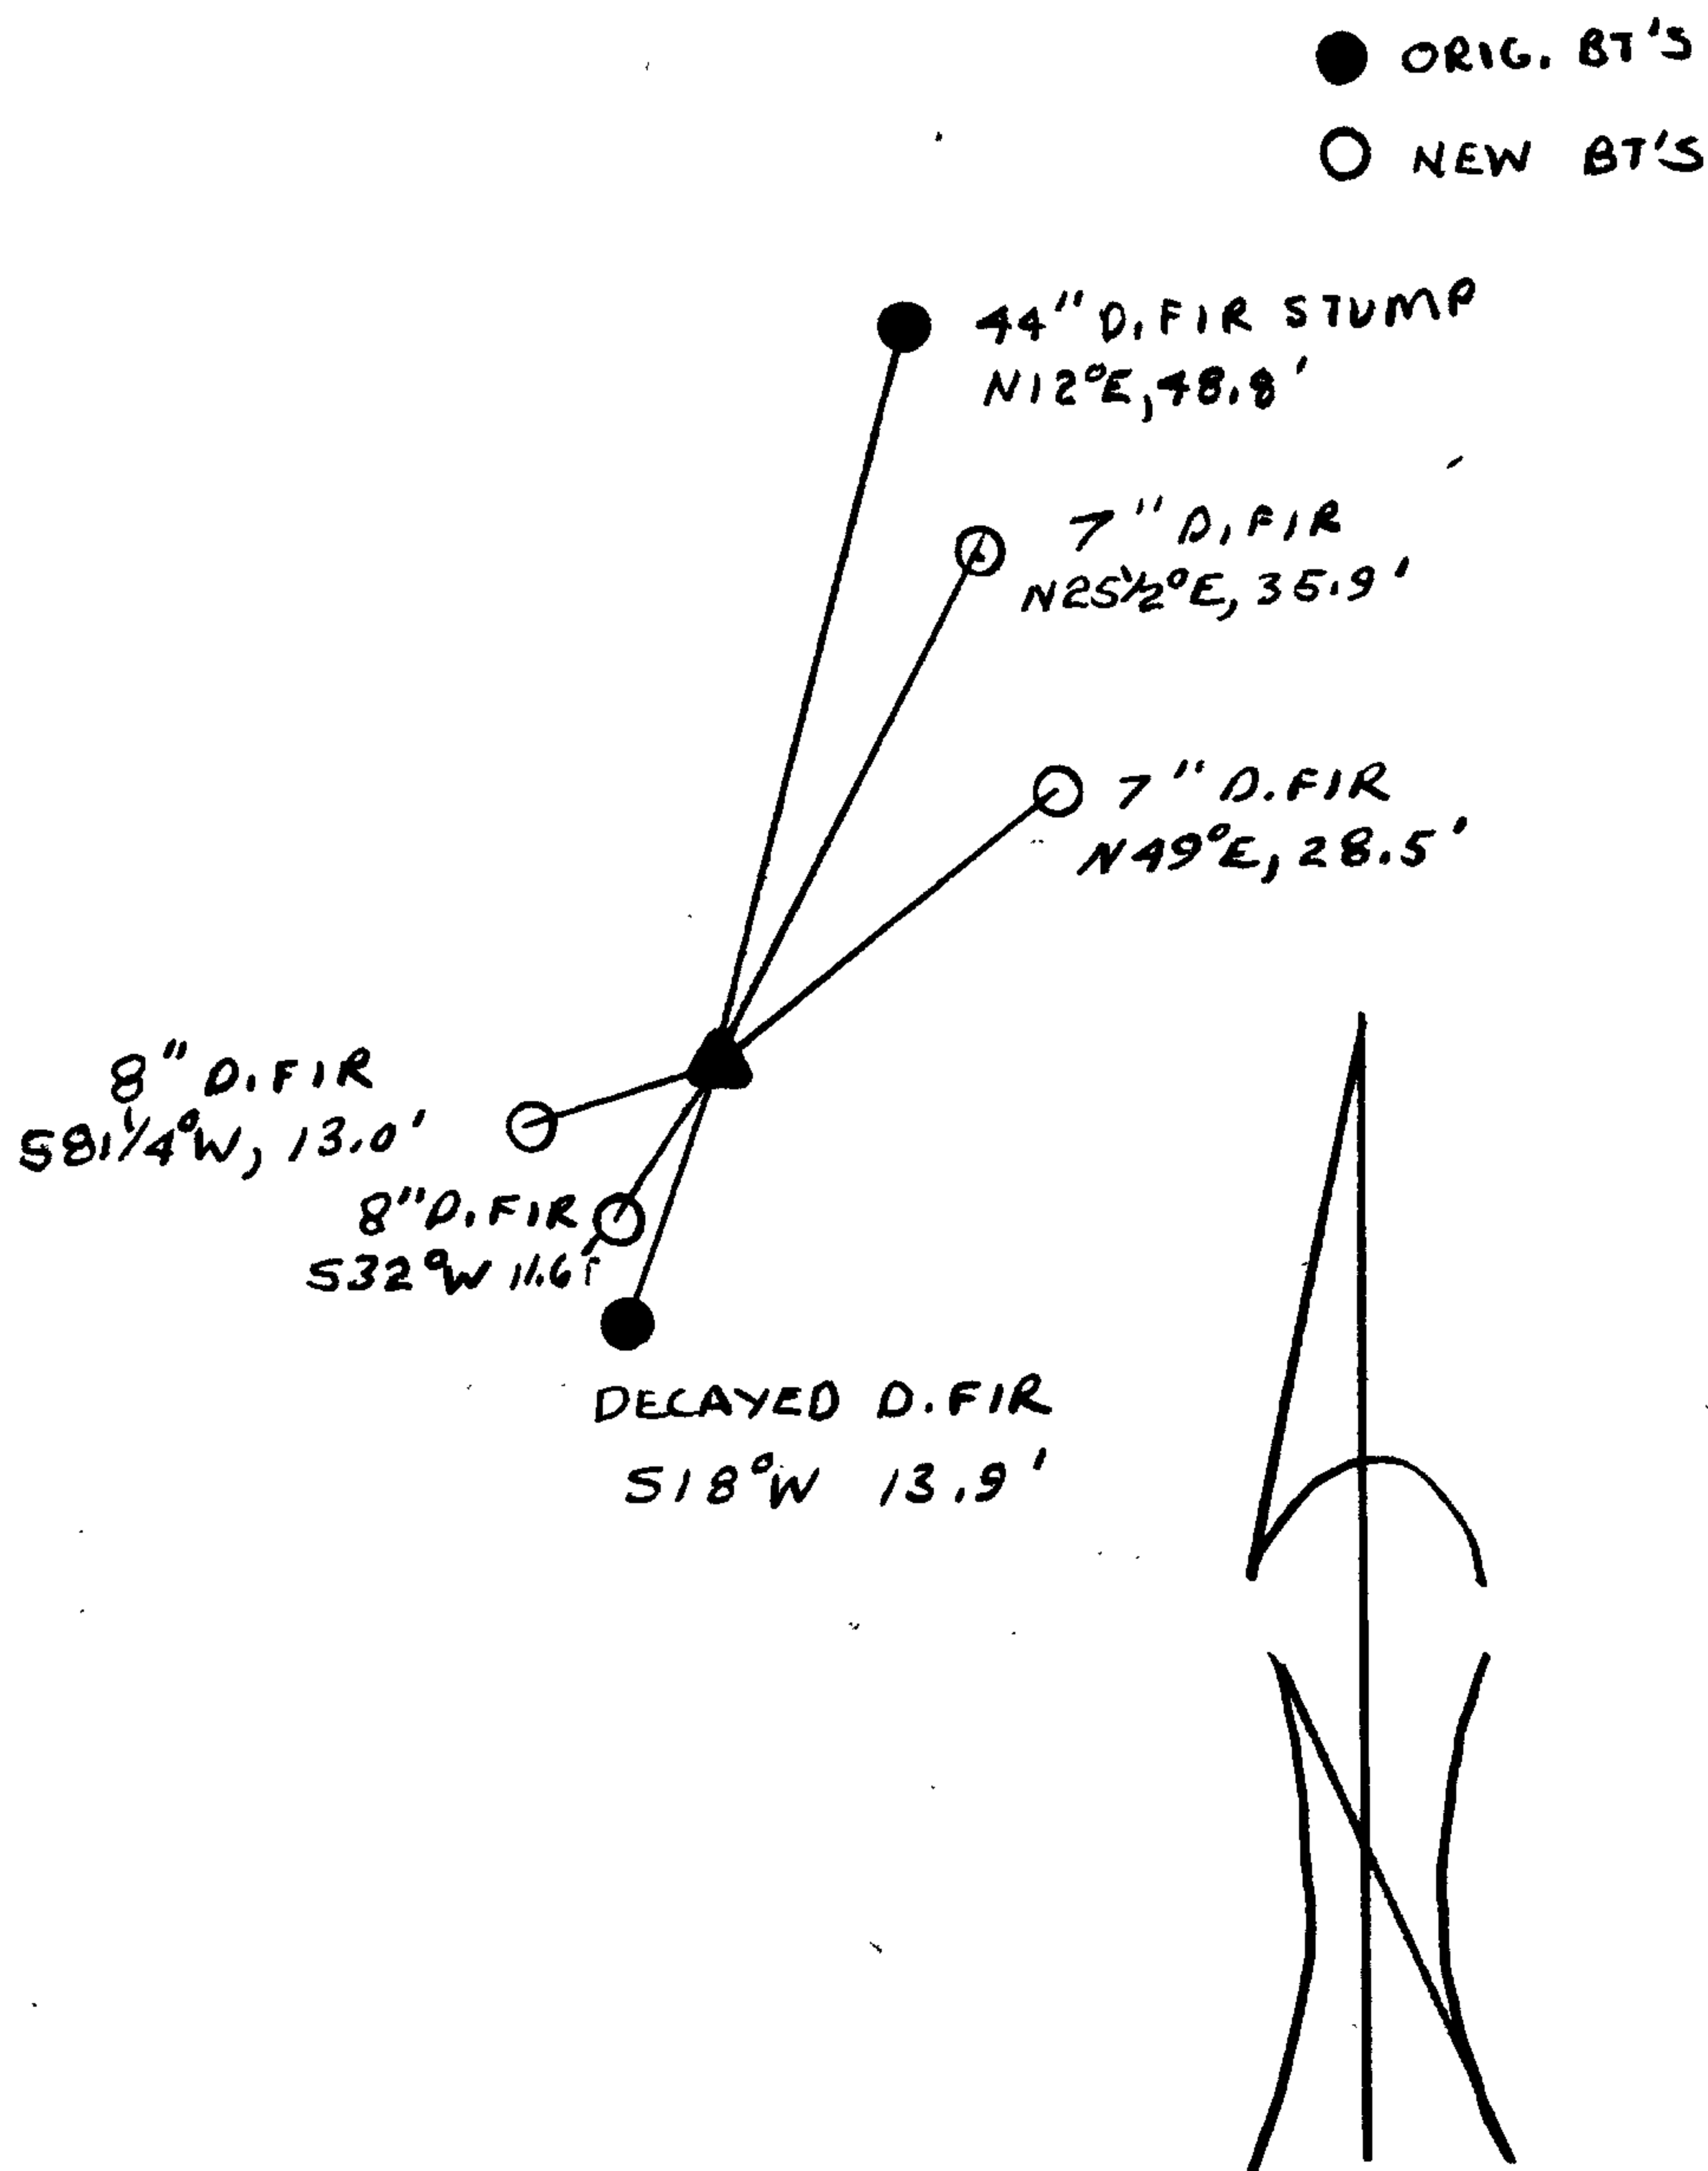

Location & Comments

CORNER LIES ON A NW SLOPE

Comp. Declin. 18 1/2° E
 Agency DCSO
 Party Chief RANDALL W. SMITH
 Notekeeper Randall W. Smith
 Witnesses STEPHEN J. FLAISE

Surveyor's Seal

REGISTERED
PROFESSIONAL
LAND SURVEYOR

Larry E. Monrean

OREGON
JULY 13, 1979
LARRY E. MONREAN
#1830