

HUBBARD'S HIGHWAY TRACTS

REEDSPORT, DOUGLAS COUNTY, OREGON.

Plotted in November 1946

D.L. Buckingham, C.E.


FILED

MAR 12 1986


COUNTY SURVEYOR DOUGLAS COUNTY, ORE.

COUNTY SURVEYORS FILE DATA DO NOT REMOVE FROM OFFICE

COUNTY SURVEYORS FILE DATA DO NOT REMOVE FROM OFFICE

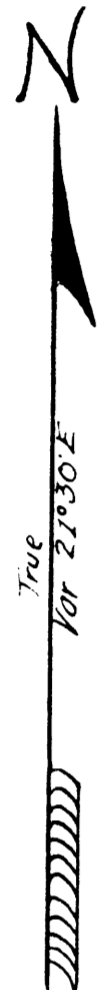

Scale One inch = 100 feet

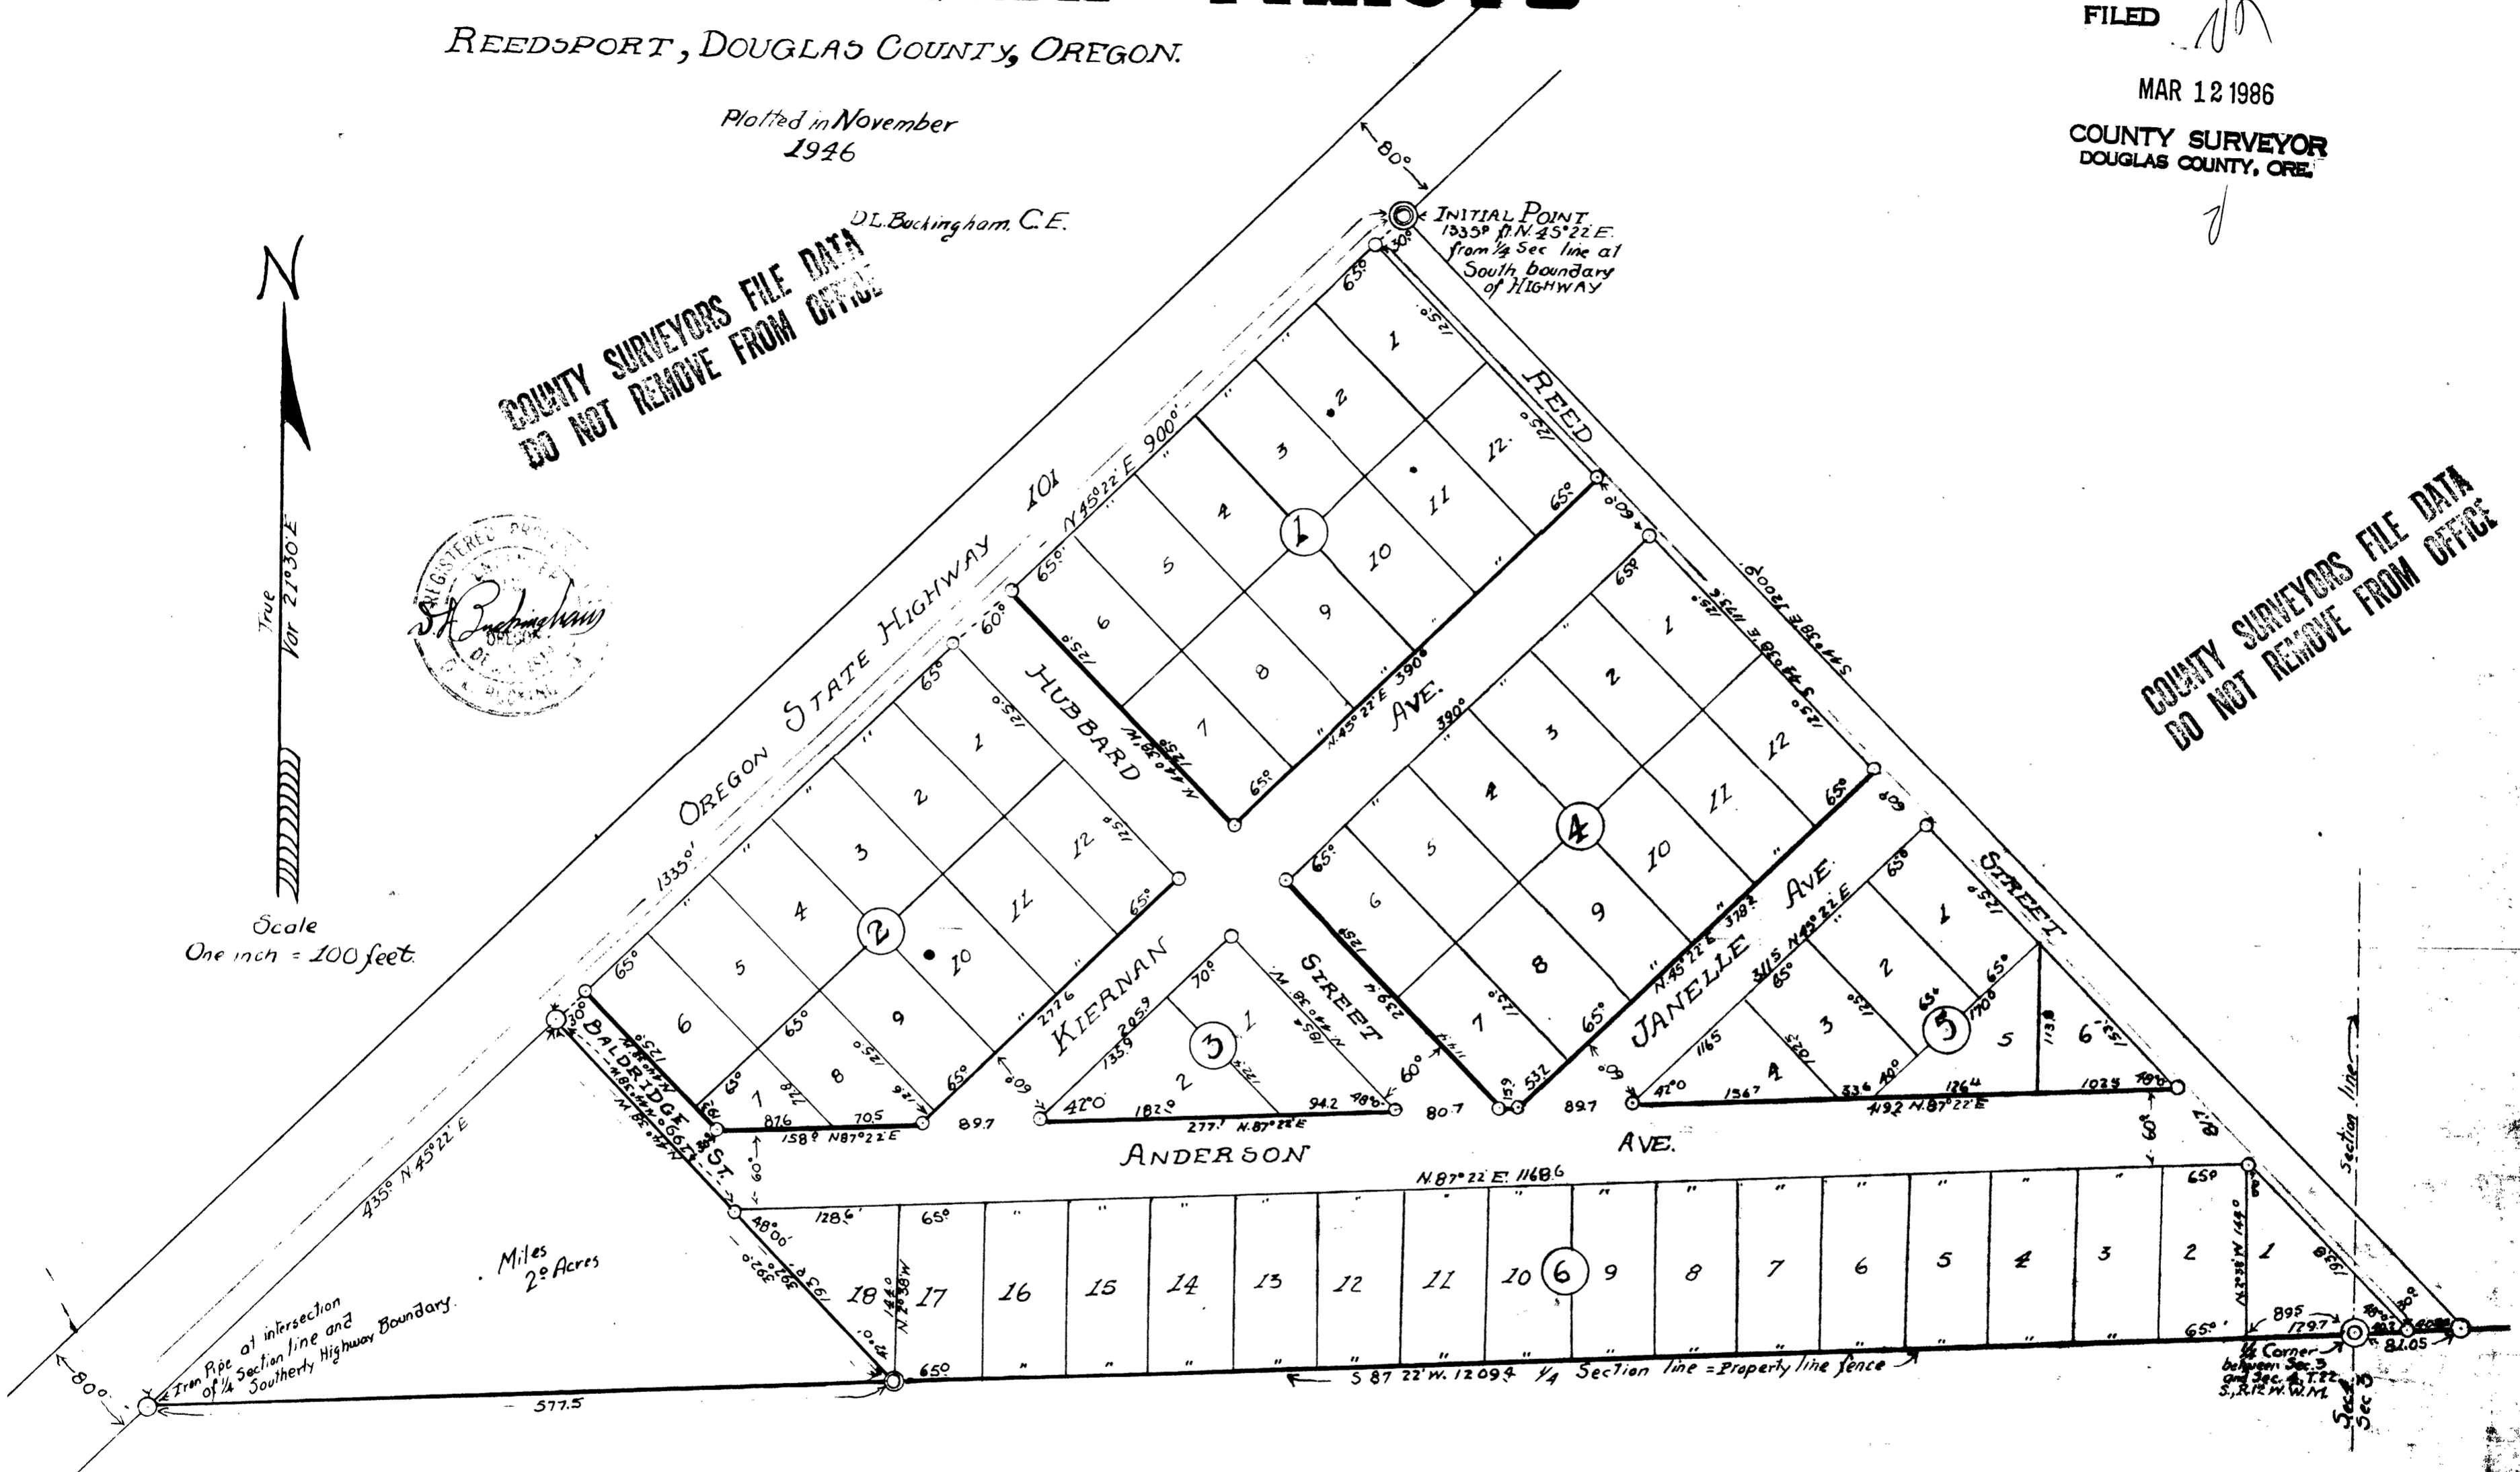

Miles 2^o Acres

B-14

B/A