

88-12668

BEFORE THE BOARD OF COUNTY COMMISSIONERS OF DOUGLAS COUNTY, OREGON

1988 AUG 26 AM 10:30

DOUGLAS COUNTY CLERK  
FILED

(AN ORDER to file a Street Name Change )  
( )  
(FROM: Cook Street )  
( )  
(TO: Allan Street )

ORDER

SEP 17 1990

COUNTY SURVEYOR  
DOUGLAS COUNTY, ORE.

The Board of County Commissioners being informed that the Douglas County Planning Department Addressing Section on August 23, 1988, approved the renaming of a street described below for the above captioned street.

This order shall be recorded with the County Clerk and copies are to be filed with the County Surveyor, County Assessor, and County Planning Department.

Description of Street:

Only that section of roadway presently known as Cook Street in the subdivision known as Tri City Terrace First Addition, Vol. 16, page 23A, 23B, which is located adjacent to Blocks 3 and 4.

This action is taken under Order Delegating Authority signed by the Board of County Commissioners on January 20, 1982, filed January 21, 1982, Volume 103, Page 205.

Dated 23rd day of August, 1988.

DOUGLAS COUNTY PLANNING DEPARTMENT

*Keith L. Cubic*

Keith L. Cubic, Planning Director

MB:jk:ADRI  
DARIEN.ORD

RECEIVED


AUG 26 1988

DOUGLAS COUNTY  
PLANNING DEPARTMENT

C.C. FILE NO. 63/117-1


# TRICITY FIRST ADDITION

S. , R.5W., & SECTION 33, T.30S., R.5W., W.M.  
 GLAS COUNTY, OREGON.  
 " = 100'  
 JANUARY, 1978

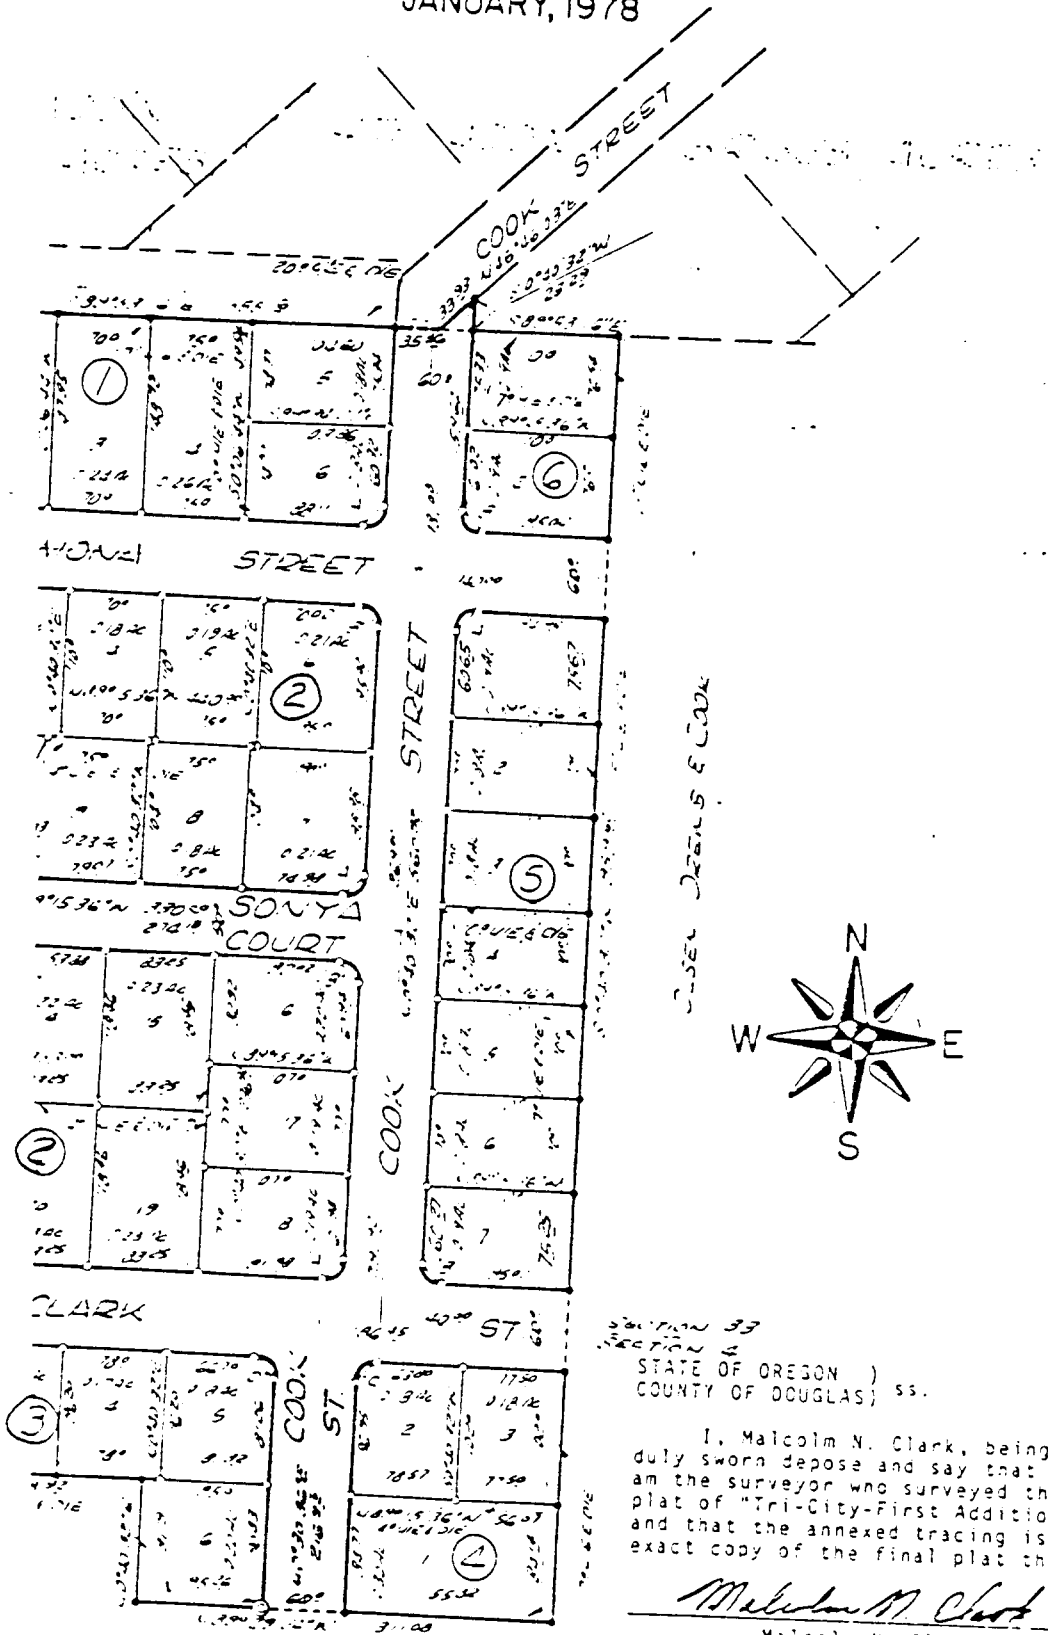

Pos  
 the  
 Cler

NOTE

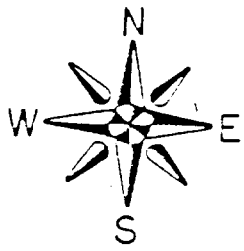

SECTION 33  
 SECTION 33  
 STATE OF OREGON )  
 COUNTY OF DOUGLAS) SS.

I, Malcolm N. Clark, being  
 duly sworn depose and say that I  
 am the surveyor who surveyed the  
 plat of "Tri-City-First Addition"  
 and that the annexed tracing is an  
 exact copy of the final plat thereof.

*Malcolm N. Clark*  
 Malcolm N. Clark

63/117-1