

GOVERNMENT CORNER RESTORATION FORM

Township 24S Range 7W Sec. 29 County DOUGLAS

State OR Date 5/9/91 No. _____

Corner Designation

$\frac{1}{4}$ $\frac{S29}{S32}$

- Condition Report Only
- Not Found
- Renewed
- Unrecorded
- Surveyed In
- Referenced Out

Previous Renewals #2 #110 #147

Monument(s) Found: (Condition and Source)

5/8" DIA. IRON ROD WITH PLASTIC
CAP MARKED "BAUGHMAN TECH. SURV."
PROTRUDES 5" ABOVE GROUND.
REN #147

MONUMENT DETAIL

N/A

Accessories Found:

13" NOW 28" DIA. D. FIR WITH A FULLY HEALED SINGLE BLAZE,
BEARS S81°W, 50.4 FT (AGREE'S WITH REC). REN #110

16" NOW 16" DIA. OAK WITH A FULLY HEALED SINGLE BLAZE,
BEARS N63 1/2°W, 110.3 FT (AGREE'S WITH REC.) REN #110

NO OTHER BT'S FO

#163X

RENEWAL

Monument Set (Procedure and Description)

NONE


Monument Detail

N/A

New Accessories

NONE

Sketch of Monument, Accessories, and General Area

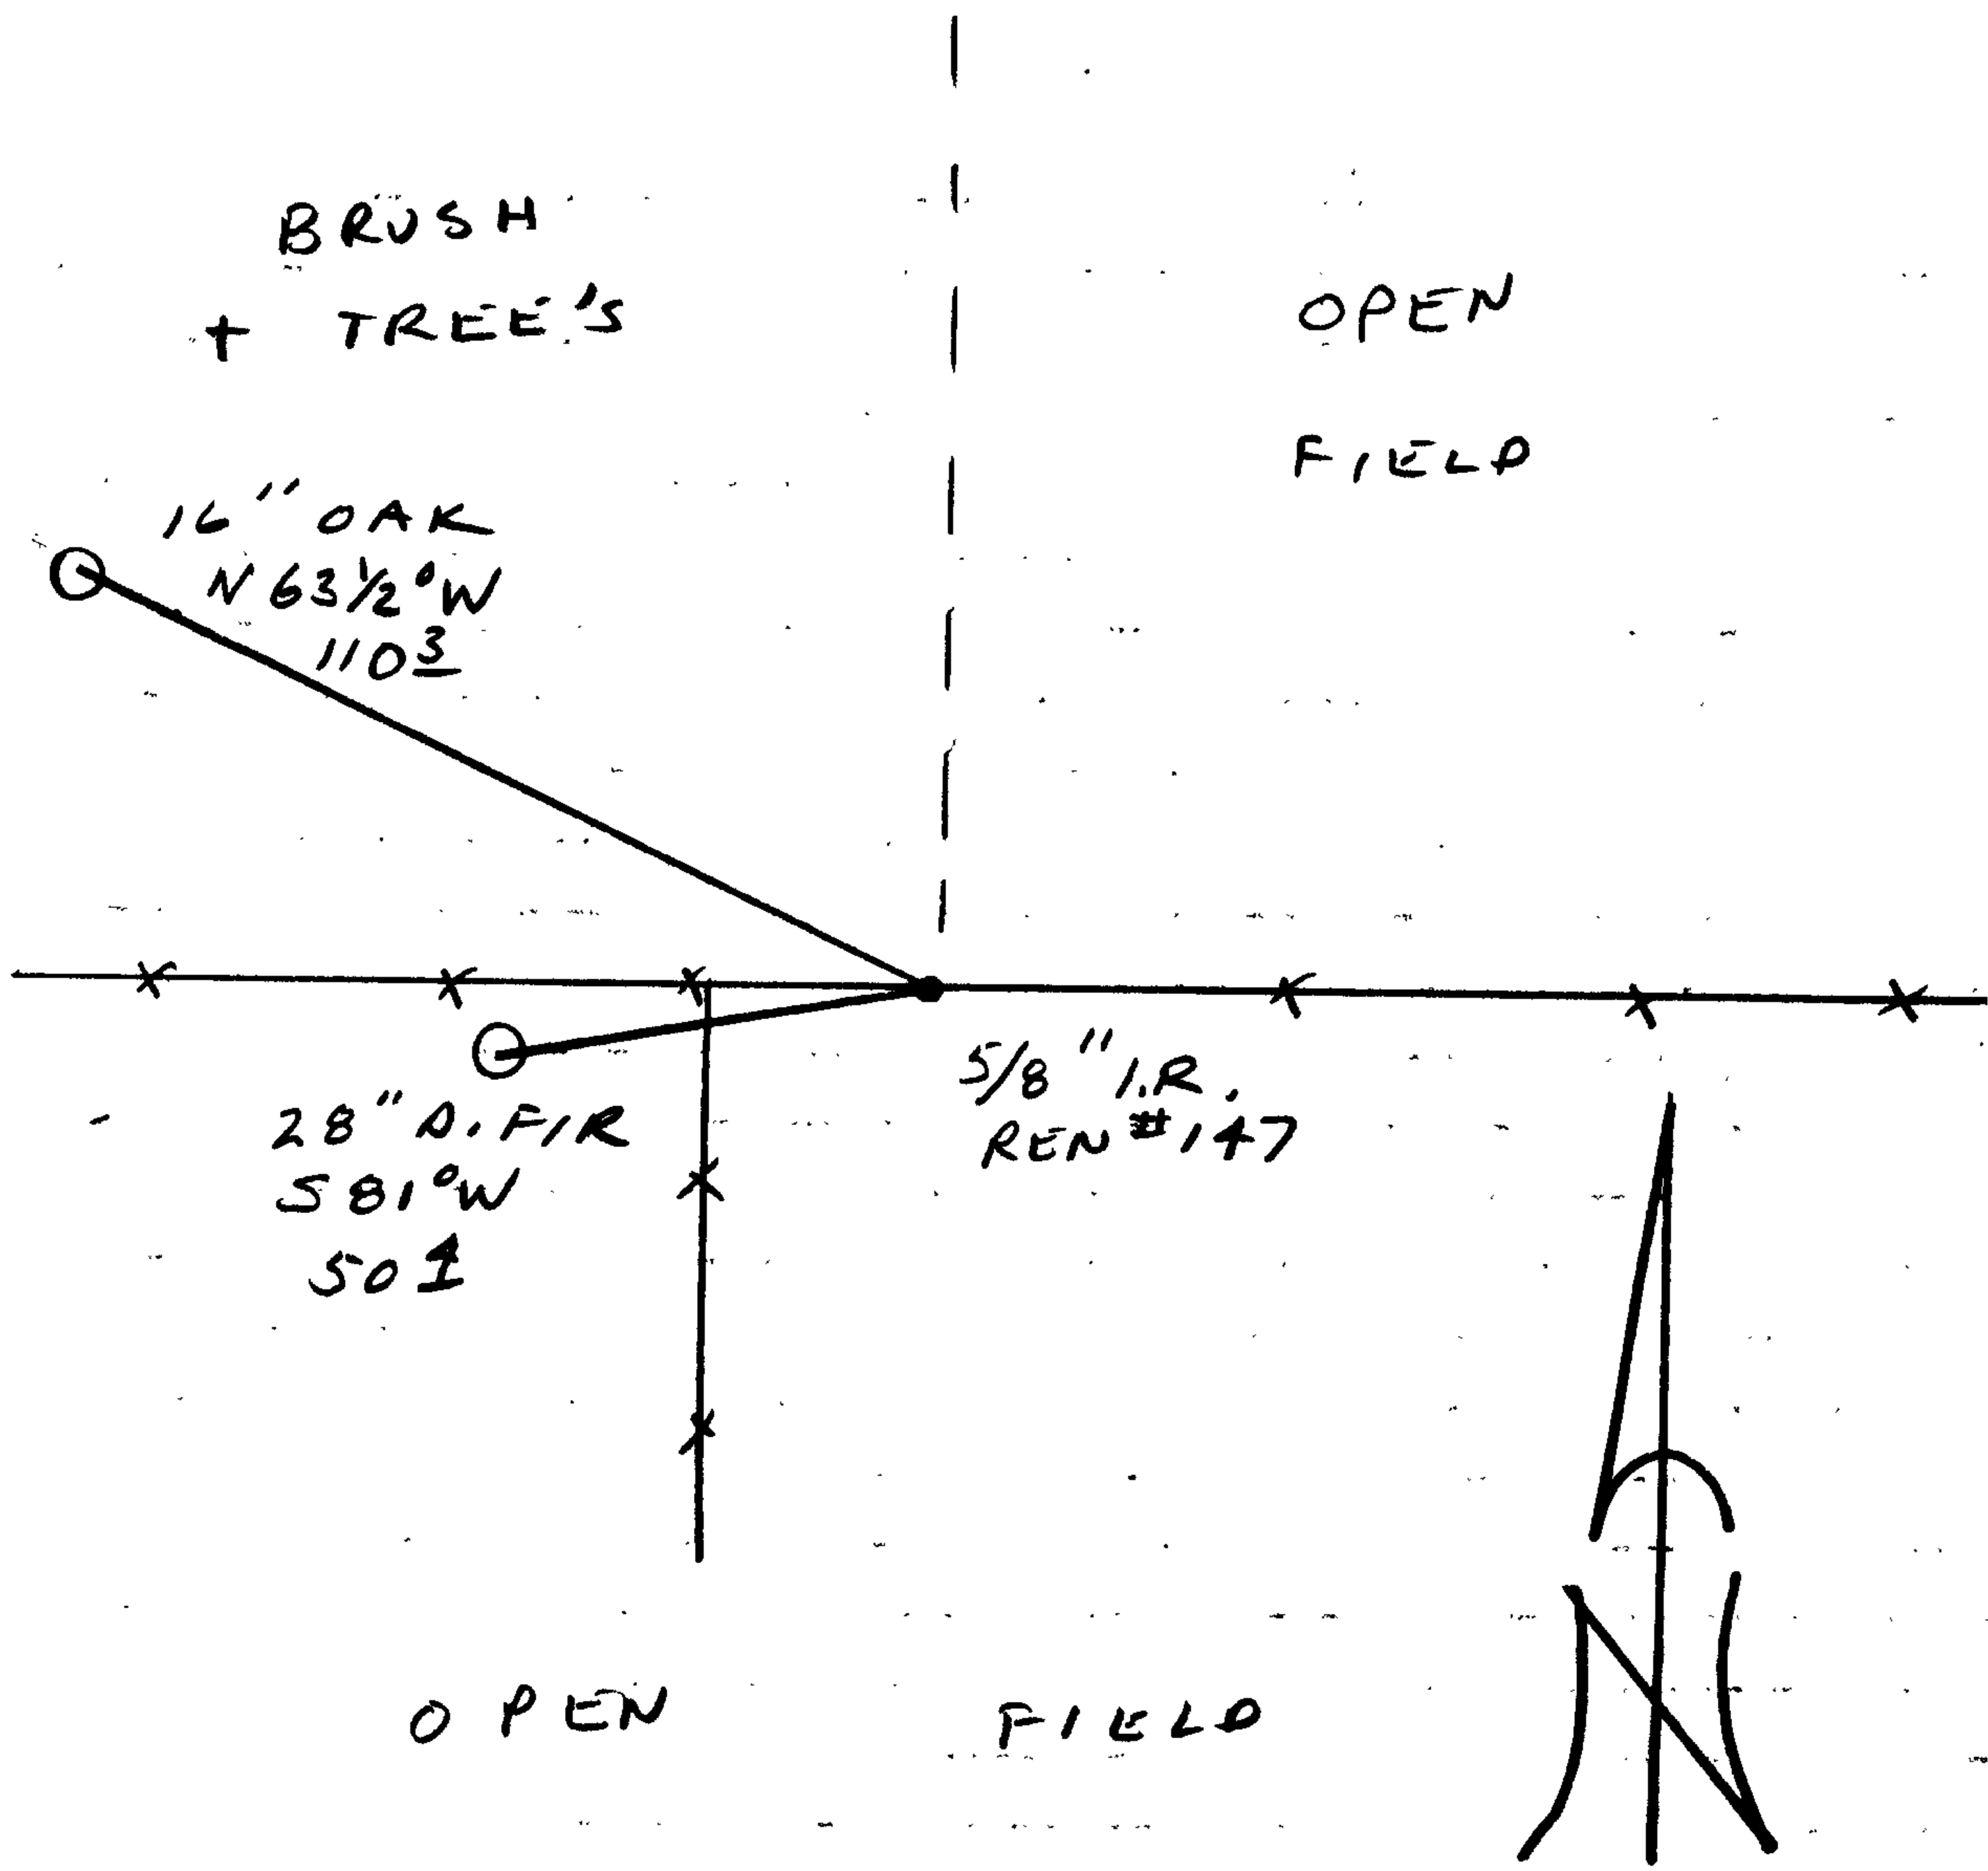

Location & Comments

A 38" DIA. D. FIR WITH FAINT BLAZE WAS PREVIOUSLY OPENED BY JIM ARTMAN. WE OPENED FURTHER, NO BLAZES OR SCRIBING FOUND INSIDE TREE. TREE BEARS S83 1/2° W, 128.8 FT FROM 5/8" I.R.

Comp. Declin. 18° E
Agency DCSO
Party Chief RANDALL W. SMITH
Notekeeper Randall W. Smith
Witnesses STEPHEN J. PLAUSE
TERRIE FRANSSON

Address

Surveyor's Seal

REGISTERED
PROFESSIONAL
LAND SURVEYOR

Randall W. Smith

OREGON
JULY 25, 1990
RANDALL W. SMITH
2469