

GOVERNMENT CORNER RESTORATION FORM

Date: 1-21-97 By: bc
This survey consists of:

Township 27S Range 3W Sec. 27 County DOUGLAS
State OR Date 1-13-97 No. _____

Map: _____
Narrative: _____
Corner Rpt: 64/71-7

Corner Designation

S28/S27
S33/S34

DOUGLAS COUNTY SURVEYOR

- _____ Condition Report Only
- _____ Not Found
- Renewed
- _____ Unrecorded
- _____ Surveyed In
- _____ Referenced Out

MONUMENT DETAIL

Previous Renewals 1958 BLM, CS 35-19 ¹⁹⁴¹

Monument(s) Found: (Condition and Source)
3 1/2" DIA. BRASS CAP ON A 2 1/2" O.D. IRON PIPE PROTRUDES 5" ABOVE GROUND (1958)

U.S. CADASTRAL SURVEY
T27S R3W

S28/S27
S33/S34

3/4" I.R. WITH "T" ON TOP BEARS N24°E, 0.8 FT

1958

BUREAU OF LAND MANAGEMENT

1/2" I.P. FOUND IN 1958 BLM SURVEY NOT VISIBLE,

Accessories Found:

30" NOW 19" DIA 80' HIGH D.FIR SNAG WITH BARK SCRIBING VISIBLE, BEARS S47°W, 32.5 FT (REC S95°W, 29.7 FT DIST. FALL'S SHORT OF BT) OBT

12" NOW 36" DIA CEDAR WITH A HEALED BLAZE, BEARS N30°W 25.3 FT (REC N30°W 23.8 FT DIST FITS WELL TO FACE) OBT

NO OTHER OBT'S FOUND

13" NOW 27" DIA CEDAR WITH A FULLY HEALED SINGLE BLAZE, BEARS S 32 1/2° W, 31.5 FT (REC, S35°W, 39.6 FT DIST FALLS SHORT OF BT) 1958 BLM

27" NOW 27" DIA 20' HIGH CEDAR SNAG WITH AN UNHEALED SINGLE BLAZE, SCRIBING VISIBLE "T27S R3W S28 BT", BEARS N 32°W, 53.5 FT (AGREES WITH REC.) 1958 BLM

NO OTHER 1958 BLM BT'S FOUND

PER ORIG NOTES 14" FIR S35°E 11.2 FT, PER CS 35-19 16" YEW S35°E 11.2 FT, WE FIND A 16" OLD YEW WITH A PARTIALLY HEALED BLAZE, NO SCRIBING VISIBLE, BEARS S4E, 11.2 FT OBT?

RENEWAL

Monument Set (Procedure and Description)

Monument Detail

NONE


N/A

New Accessories

11" DIA. D.FIR DOUBLE BLAZED AND SCRIBED "T275R3W S34 CS BT", BEARS S 88° E, 34.9 FT

12" DIA. D.FIR DOUBLE BLAZED AND SCRIBED "T275R3W S27 CS BT", BEARS N 55 1/2° E, 34.9 FT

Sketch of Monument, Accessories, and General Area

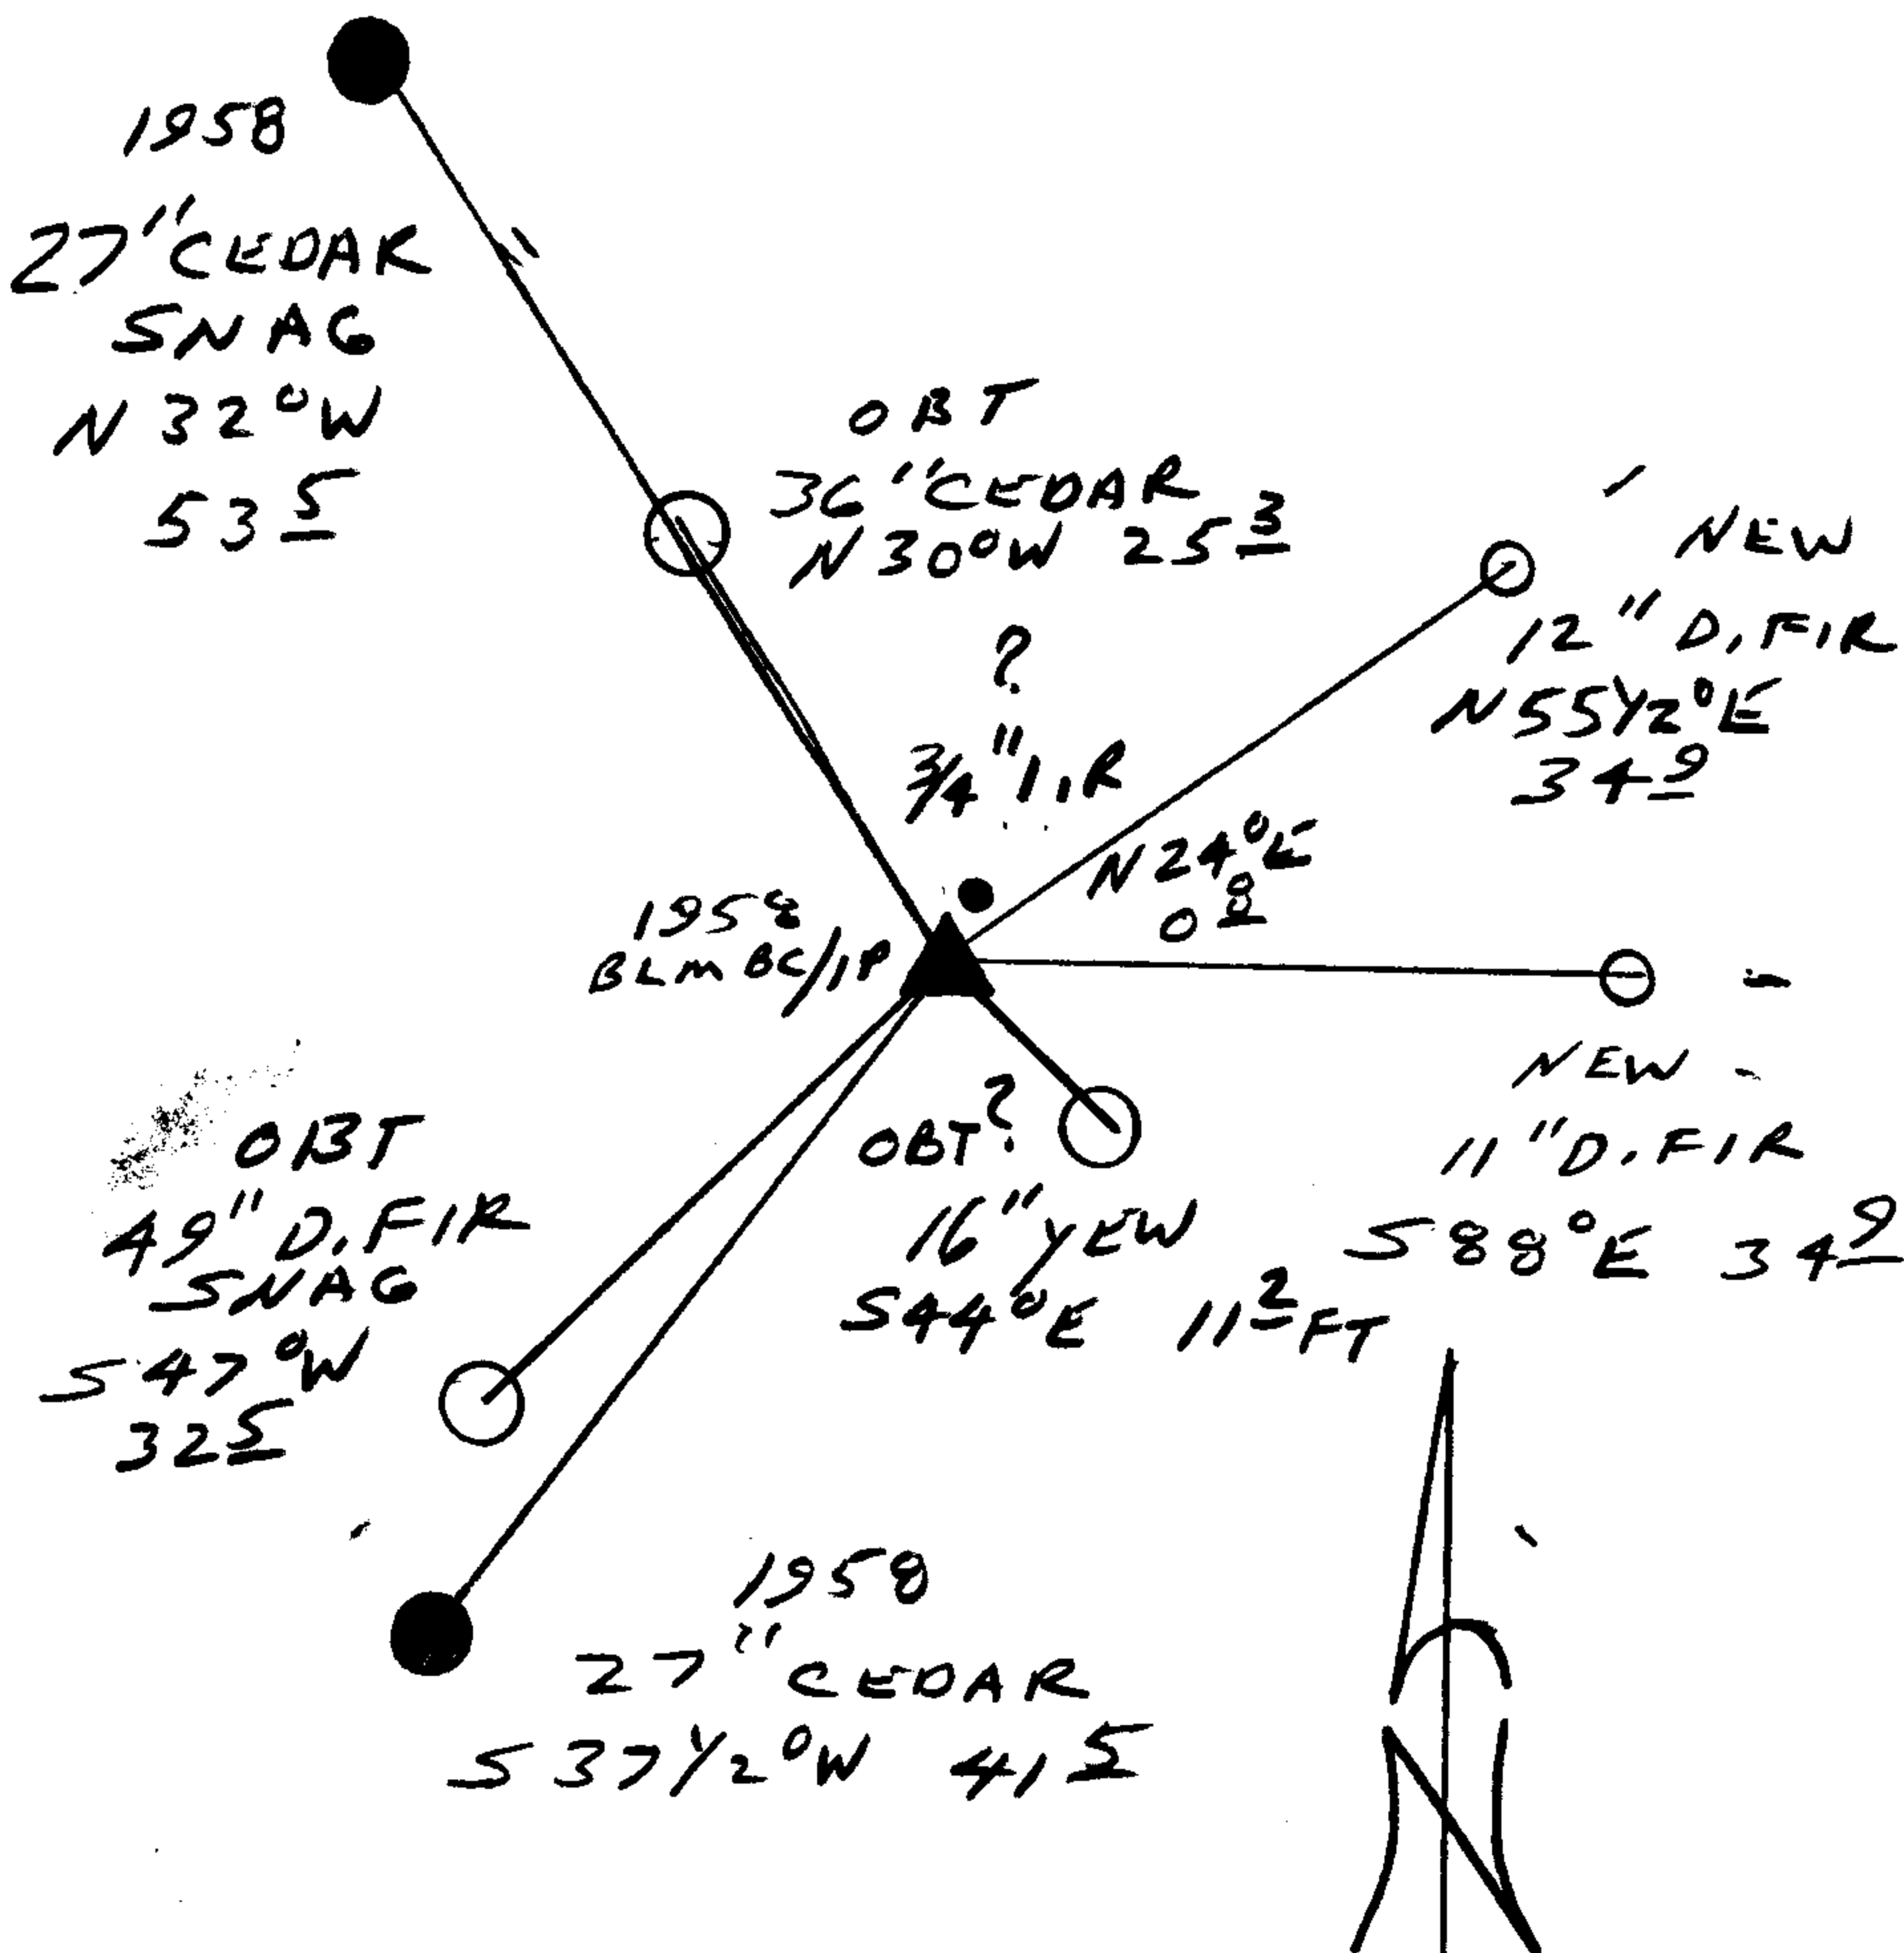

Location & Comments

Comp. Declin. 17 3/4° E
 Agency DCSO
 Party Chief RANDALL W. SMITH
 Notekeeper [Signature]
 Witnesses STEPHEN J. FLAHERTY

Address

Surveyor's Seal

REGISTERED
 PROFESSIONAL
 LAND SURVEYOR

[Signature]
 EXPIRES 6-30-98

OREGON
 JULY 25, 1990
 RANDALL W. SMITH
 2469