

FILED
 Date: 11-28-18 By: DA
 This survey consists of:
 Map: C.S. 65/98-13
 Narrative: _____
 Corner Rpt: _____

DOUGLAS COUNTY
 SURVEYOR

S5 E1/16
 S8

S00° 15' 20"W 1294.84'
 BASIS OF BEARINGS PER M128-58 (1294.60')

E 1/16 CORNER, SEC.5 & SEC. 8

FOUND 2-1/2" BRASS CAP FROM WHICH A:
 -16"(14") D. FIR W/ HEALED BLAZE BEARS
 N50°E 14.1'
 -12" D. FIR SNAG BEARS S31½°E 25.0'
 -14"(11")HEMLOCK W/ HEALED BLAZE
 BEARS S62½° 9.5'
 -10"(7") HEMLOCK W/ HEALED BLAZE
 BEARS N63°W 12.0'

NE 1/16 CORNER, SEC. 8

FOUND 2-3/8" BRASS CAP FROM WHICH A:
 -17"(13") MAPLE WITH HEALED BLAZE
 BEARS S76 1/2°E 7.4'
 -18"(10")D. FIR WITH HEALED BLAZE BEARS
 S53¼°W 9.2'


NORTH 1/16, SEC. 8 & SEC. 9

FOUND 5/8" IRON ROD WITH ALUM. CAP FROM
 WHICH A:
 -21" D. FIR WITH HEALED BLAZE BEARS
 N37°E 37.0'
 -45"(40") D. FIR WITH HEALED BLAZE
 BEARS S7°W 3.5'
 -8"(6") ALDER SNAG BEARS N29½°W 8.0'

NARRATIVE:

THE PURPOSE OF THE SURVEY WAS TO POST &
 BLAZE BOUNDARY FOR TIMBER HARVEST.

FOUND MONUMENTS PER M128-58 WERE TIED IN
 A CONTROL NETWORK & LINES WERE POSTED
 BETWEEN EXISTING MONUMENTS AS SHOWN.

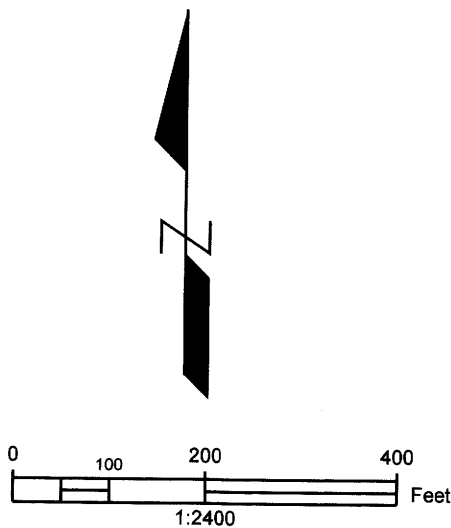

(S87°21'59"E 1298.48')
 S87° 22' 47"E 1298.08'

NE1/16, S8

N1/16
 S9
 S8

LEGEND

- ⊕ FOUND DCSO BRASS CAP
- ⊙ FOUND 5/8" IRON ROD
DCSO ALUM. CAP

RECORD INFORMATION
 () M128-58

REGISTERED
 PROFESSIONAL
 LAND SURVEYOR

Mark A. Heimbürger

OREGON
 JULY 16, 1987
 MARK A. HEIMBURGER
 2287

RENEWS JUNE 30, 2019

RECORD OF SURVEY

In NE 1/4, SEC. 8
 T. 21 S., R. 11 W., W.M.
 DOUGLAS CO., OREGON
 JULY 2018

FOR: DOUGLAS COUNTY LAND DEPT.
 1036 SE DOUGLAS AVE.
 ROSEBURG, OR
 LM Proj. No. 2018-0037

LM Land Mark
 Surveying, Inc.

3317 N.E. Stephens Street
 Roseburg, Oregon 97470
 Tel (541) 677-9400

Sheet 1 of 1

C.S. FILE 65/98-13