

MAP OF SURVEY

LOCATED in the South 1/2 of
 Sec. 16, T. 27 S., R. 3 W., W.M.
 in Douglas County, Oregon.

FILED

BY 4/22/2020 DATE DE
 This survey consists of:

MAP C.S. 65/105-011
 DOUGLAS COUNTY SURVEYOR

March, 2020

SURVEYED FOR: *SENECA JONES TIMBER COMPANY*
P.O. BOX 10265
EUGENE, OREGON 97401

SURVEYED BY: *DAVID EDWARDS LAND SURVEYING*
P.O. BOX 361
OAKLAND, OREGON 97462
PHONE: (541) 459-0512



LEGEND

- INDICATES B.L.M. BRASS CAP FOUND. SCALE: 1" = 1000'
- INDICATES 5/8" X 30" STEEL REBAR WITH 2 1/2" DIAM. ALUM. CAP STAMPED AS PER THE 2009 B.L.M. MANUAL AND ALSO STAMPED "L.S. 2339" AND "2020".
- () DENOTES RECORD DATA PER ORIGINAL G.L.O. SURVEY.

BASIS OF BEARINGS: COMPUTED BEARING USING RECORD DATA PER THE 1960 B.L.M. RESURVEY ON THE WEST AND NORTH LINES OF SECTION 16 AND RECORD DATA PER M 172-2 ON THE EAST LINE OF THE SECTION. THIS GIVES A MORE REALISTIC BEARING RATHER THAN THE G.L.O. RECORD BEARING ALONG THE LINE IN QUESTION. HAND COMPASS READINGS CONFIRM THIS.


NARRATIVE

THE PURPOSE OF THIS SURVEY IS TO MARK THE SOUTH LINE OF SECTION 16. A RANDOM TRAVERSE WAS RUN BETWEEN THE TWO CONTROLLING CORNERS AS SHOWN HEREON. OFFSETS WERE THEN MADE TO THE TRUE LINE. THE LINE WAS MARKED BY BLAZING TREES ON EACH SIDE OF LINE, BY SETTING SIX FOOT STEEL POSTS ALONG THE LINE AT INTERVALS OF 200 FEET OR LESS AND BY HANGING LIBERAL AMOUNTS OF RED FLAGGING ALONG THE TRUE LINE. NO ORIGINAL EVIDENCE COULD BE FOUND FOR THE SOUTH 1/4 CORNER OF SECTION 16.

FIELD CREW: BRANT MILLER AND ERIC SPRINKLE. EQUIPMENT: NIKON TOTAL STATION.


COMPUTATIONS AND DRAFTING: DAVID EDWARDS.

SEC. COR. FOUND
 AS PER M 172-2.

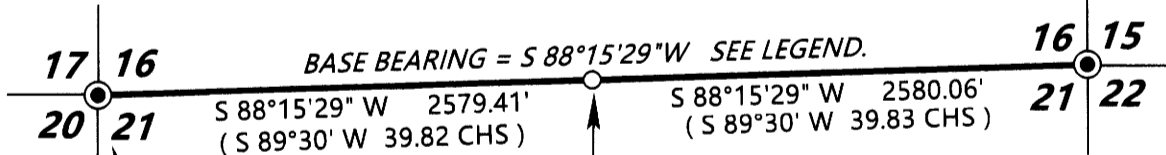

SET 1/4 CORNER BY SINGLE PROPORTION METHOD.
 AN 11" DIAM. FIR SCRIBED "1/4 S16 BT" BEARS N 49° E, 11.6 FEET.
 AN 11" DIAM. FIR SCRIBED "1/4 S21 BT" BEARS S 36° E, 8.8 FEET.
 6 FOOT STEEL POSTS ARE SET 2 FEET N 88° E AND S 88° W.

SECTION CORNER.
 A 19" DIAM. CEDAR SNAG BEARS N 88° E, 46.9 FEET.
 A 30 DIAM. METAL CAPPED FIR STUMP BEARS S 39 1/2° W, 21.1 FEET.
 ALL OTHER PREVIOUS REFERENCES ARE GONE.
 NEW B.T.'S:
 A 12 DIAM. FIR SCRIBED "S16 BT" BEARS N 56° E, 19.1 FEET.
 AN 8" DIAM. FIR SCRIBED "S 21 BT" BEARS S 20° E, 6.7 FEET.
 A SIX FOOT STEEL POST IS SET N 88° E, 2 FEET.

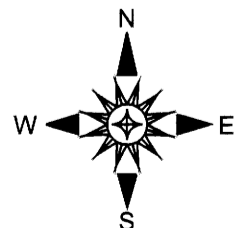

SENECA41.TRV