

GOVERNMENT CORNER RESTORATION FORM

Date: 10/14/1999 By: XC
This survey consists of:
Map: _____
Narrative: _____
Corner Rpt: 66/12-13

Township 29S Range 5W Sec. 20 County DOUGLAS
State OK Date 8-16-99 No. 300300019

Corner Designation

S20 | S21
S29 | S28

DOUGLAS COUNTY

- Condition: SURVEY ONLY
- Not Found
- Renewed
- Unrecorded
- Surveyed In
- Referenced Out

Previous Renewals 1921 + 1962 DCSO

Monument(s) Found: (Condition and Source)

4" I.D. IRON PIPE PROTRUDES
4" ABOVE A MOUND OF
STONE (1921)

N/A

Accessories Found:

12" NOW ROTTED D.FIR STUMP, BEARS N 87 1/2° W
7.0 FT (AGREES WITH 1962 REC.) 1921

18" NOW DOWN AND ROTTED D.FIR BEARS S 159° W
15.8 FT (AGREES WITH REC.) 1921

1921 SE BT NOW GONE

12" NOW 13" DIA 3 FT HIGH ROTTED D.FIR
WITH A FULLY HEALED DOUBLE BLAZE SCRIBING
FOUND, "S21/CS BT" BEARS N 35 1/2° E 34.5 FT
(AGREES WITH REC.) 1921

26" NOW 30" DIA. D.FIR WITH A FULLY HEALED
DOUBLE BLAZE, BEARS S 49° W, 30.0 FT (AGREES
WITH REC.) 1962

20" NOW 22" DIA. 10' TALL B. OAK SNAG WITH
A FULLY HEALED DOUBLE BLAZE, BEARS
S 46° E, 46.3 FT (AGREES WITH REC.) 1962

RENEWAL

Monument Set (Procedure and Description)

2 5/8" DIA BRASS CAP ON A 1 3/8" O.D. BY 32 IN LONG IRON PIPE IS SET AT POSITION OF FOUND IRON PIPE, PROTRUDS 6" ABOVE A MOUND OF STONE

FOUND I.P. MEASURED 16 IN LONG IS SET ALONG SOUTH EDGE OF BC/IP FLUSH WITH TOP OF MOUND OF STONE

Monument Detail

DOUGLAS COUNTY SURVEYORS T 29 S


S 20 | S 21 R
S 29 | S 28 S
U

1988 OFFICE

New Accessories

- 8" DIA MADRONE BARK SCRIBED "T 29 S R 5 W S 28 CS BT" BEARS S 76 1/2° E, 26.0 FT, TO CENTER OF ROOT CROWN
- 15" DIA, 4 FT TALL D. FIR STUMP SET 6" SCREW DRIVER IN TOP CENTER, BEARS N 53° W, 39.8 FT
- 8" DIA MAPLE SINGLE BLATED AND SCRIBED "T 29 S R 5 W S 29 CS BT" BEARS S 20° W, 39.7 FT TO CENTER OF ROOT CROWN

Sketch of Monument, Accessories, and General Area

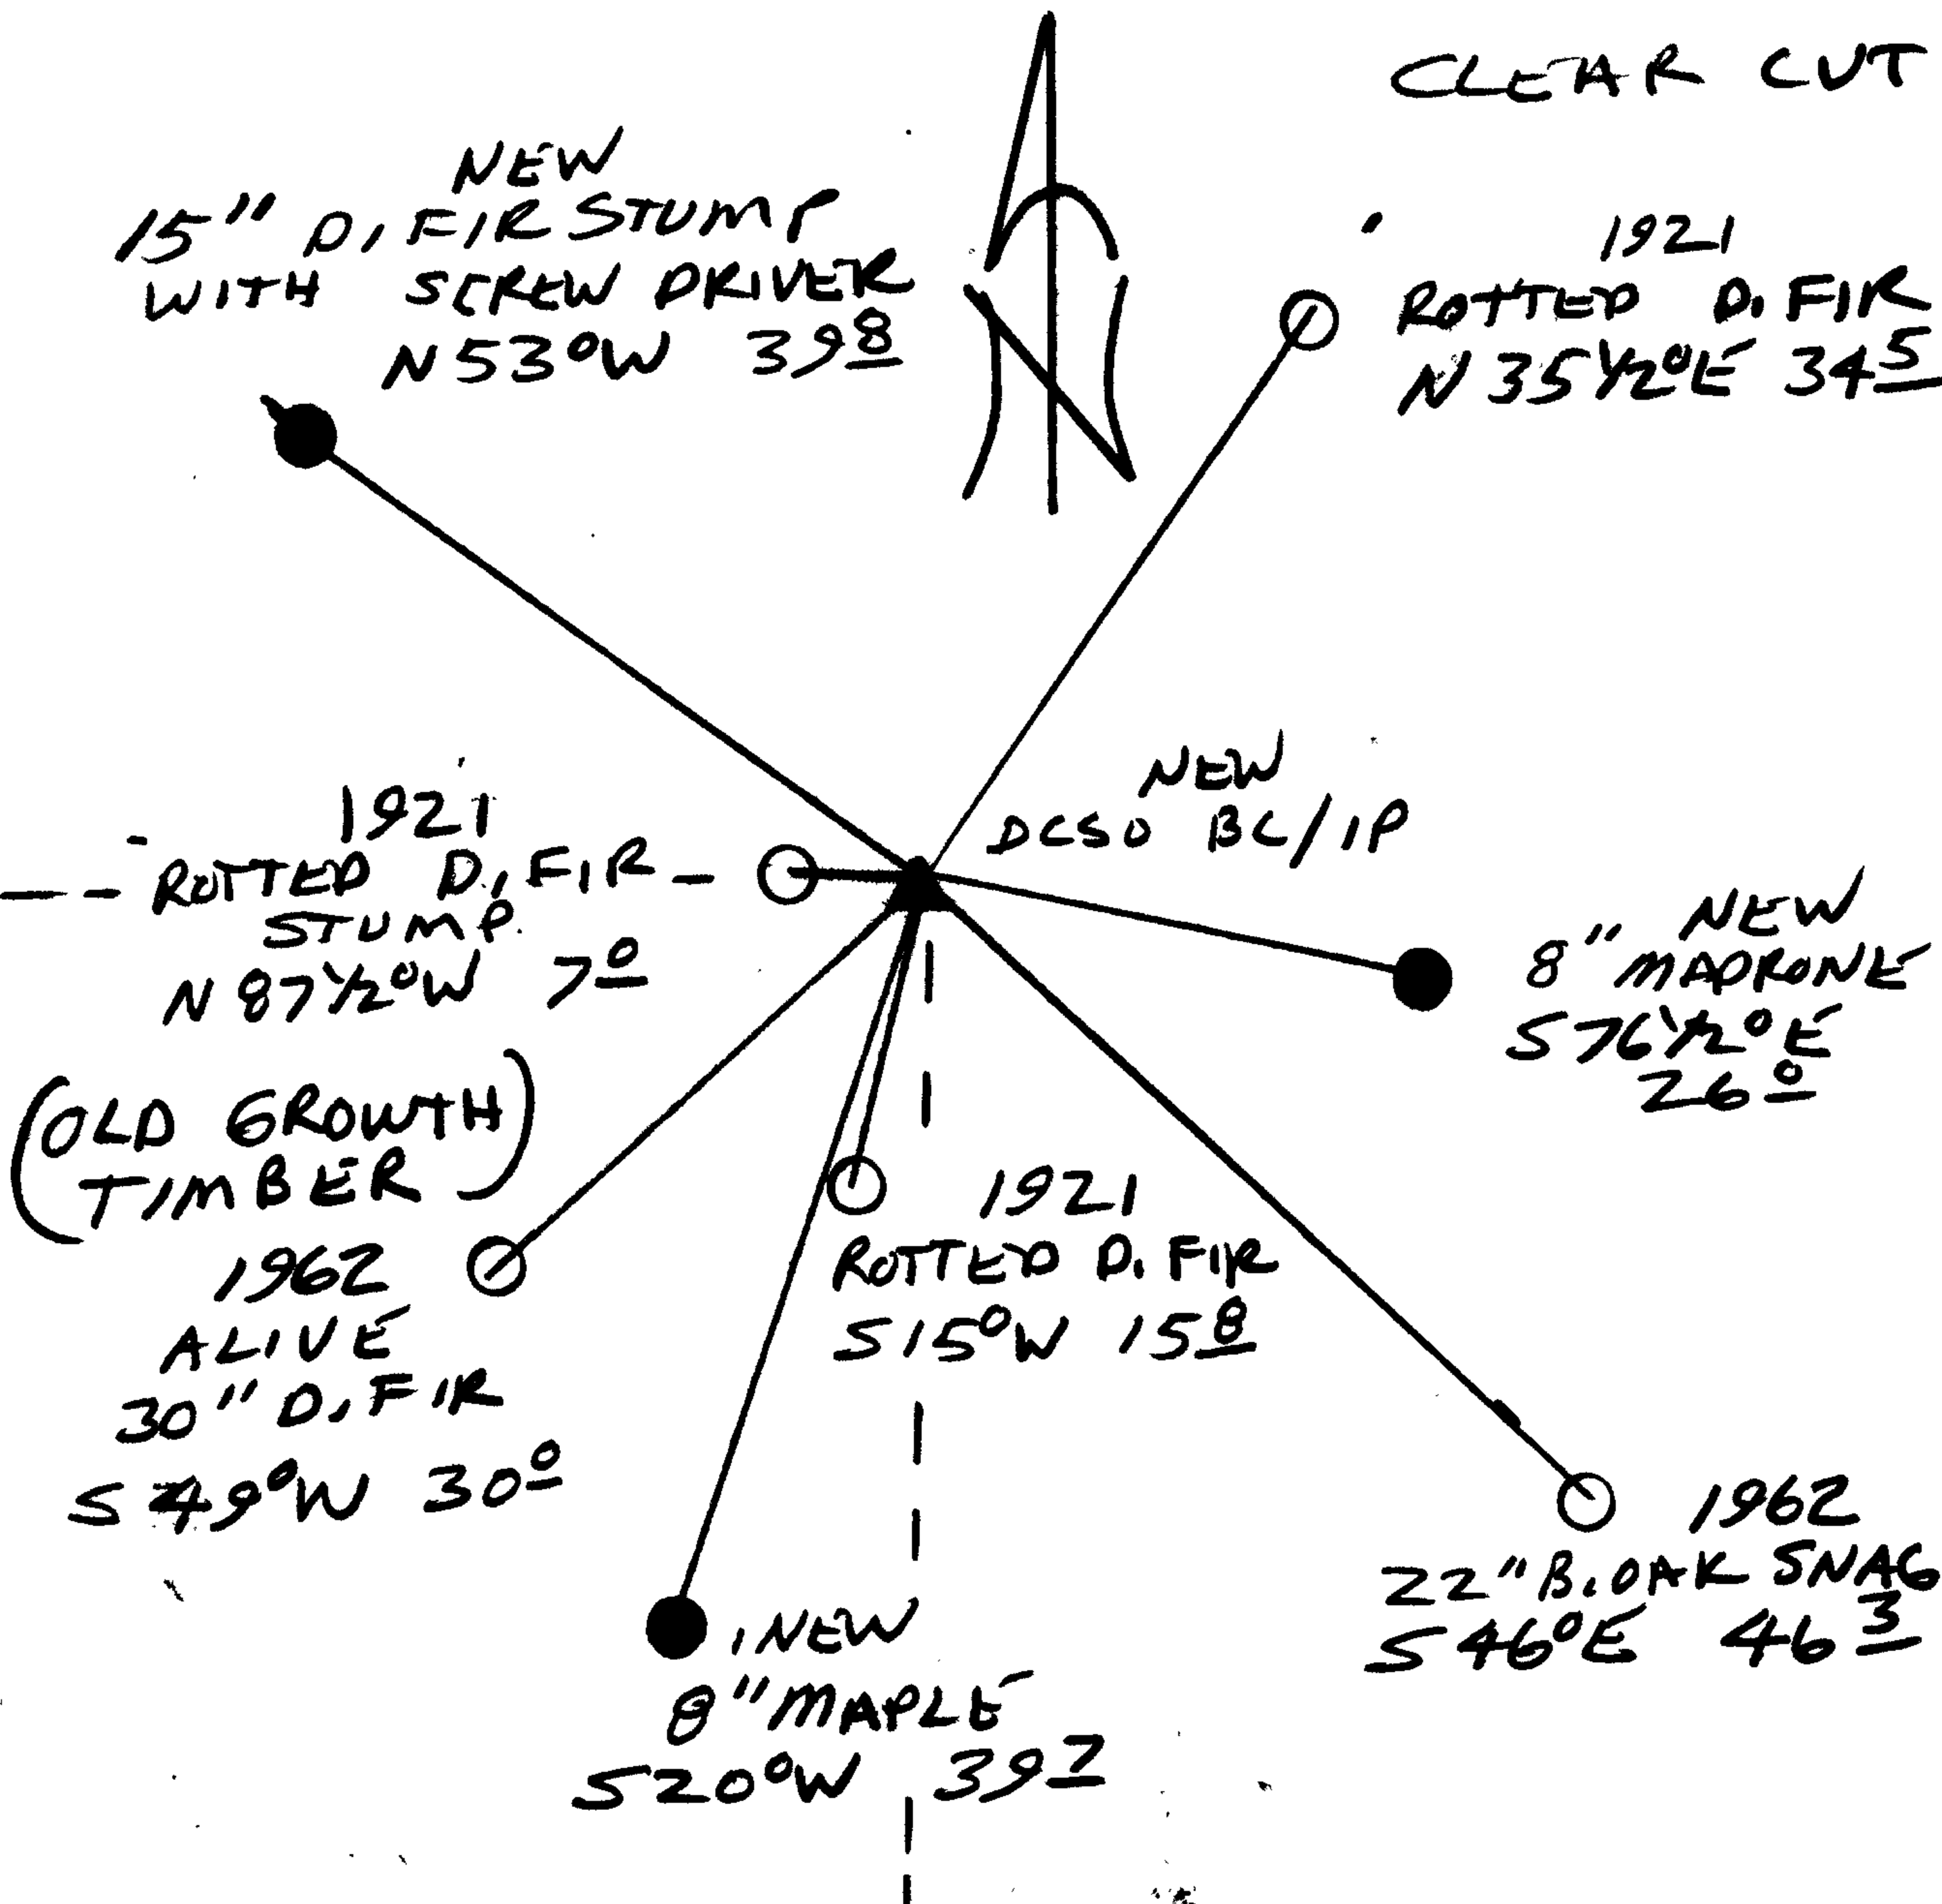

Location & Comments

CLEAR CUT

1921 ROTTED D. FIR N 35 1/2° E 345

1921 ROTTED D. FIR STUMP N 87 1/2° W 70

1921 ROTTED D. FIR S 15° W 158

1962 ALIVE 30" D. FIR S 79° W 300

1962 22" B. OAK SNAG S 46° E 463

NEW 8" MAPRONE S 76 1/2° E 260

NEW 8" MAPLE S 20° W 392

Comp. Declin. 17 3/4 00
Agency DCSO
Party Chief RANDALL W. SMITH
Notekeeper
Witnesses STEPHEN J. FLANN

Address

Surveyor's Seal

REGISTERED PROFESSIONAL LAND SURVEYOR

RANDALL W. SMITH
BY PROS 6-30-2000

OREGON
JULY 28, 1980
RANDALL W. SMITH
2400