




RENEWAL

Monument Set (Procedure and Description)

INTERSECT RECORD DISTANCES FROM FOUND 1963 DCSO RENEWAL TREES. THIS RESULTS IN RECORD BRG. & DIST. MEASUREMENT TO NW (NEAREST) B.T. AND A CLOSE TO RECORD BRG. & DIST. TO SE B.T. WE THEN SET A 2 3/8" DIA BRASS CAP ON A 1 3/8" O.D. X 32" IRON PIPE, PROTRUDES 5" ABOVE GROUND.

Monument Detail

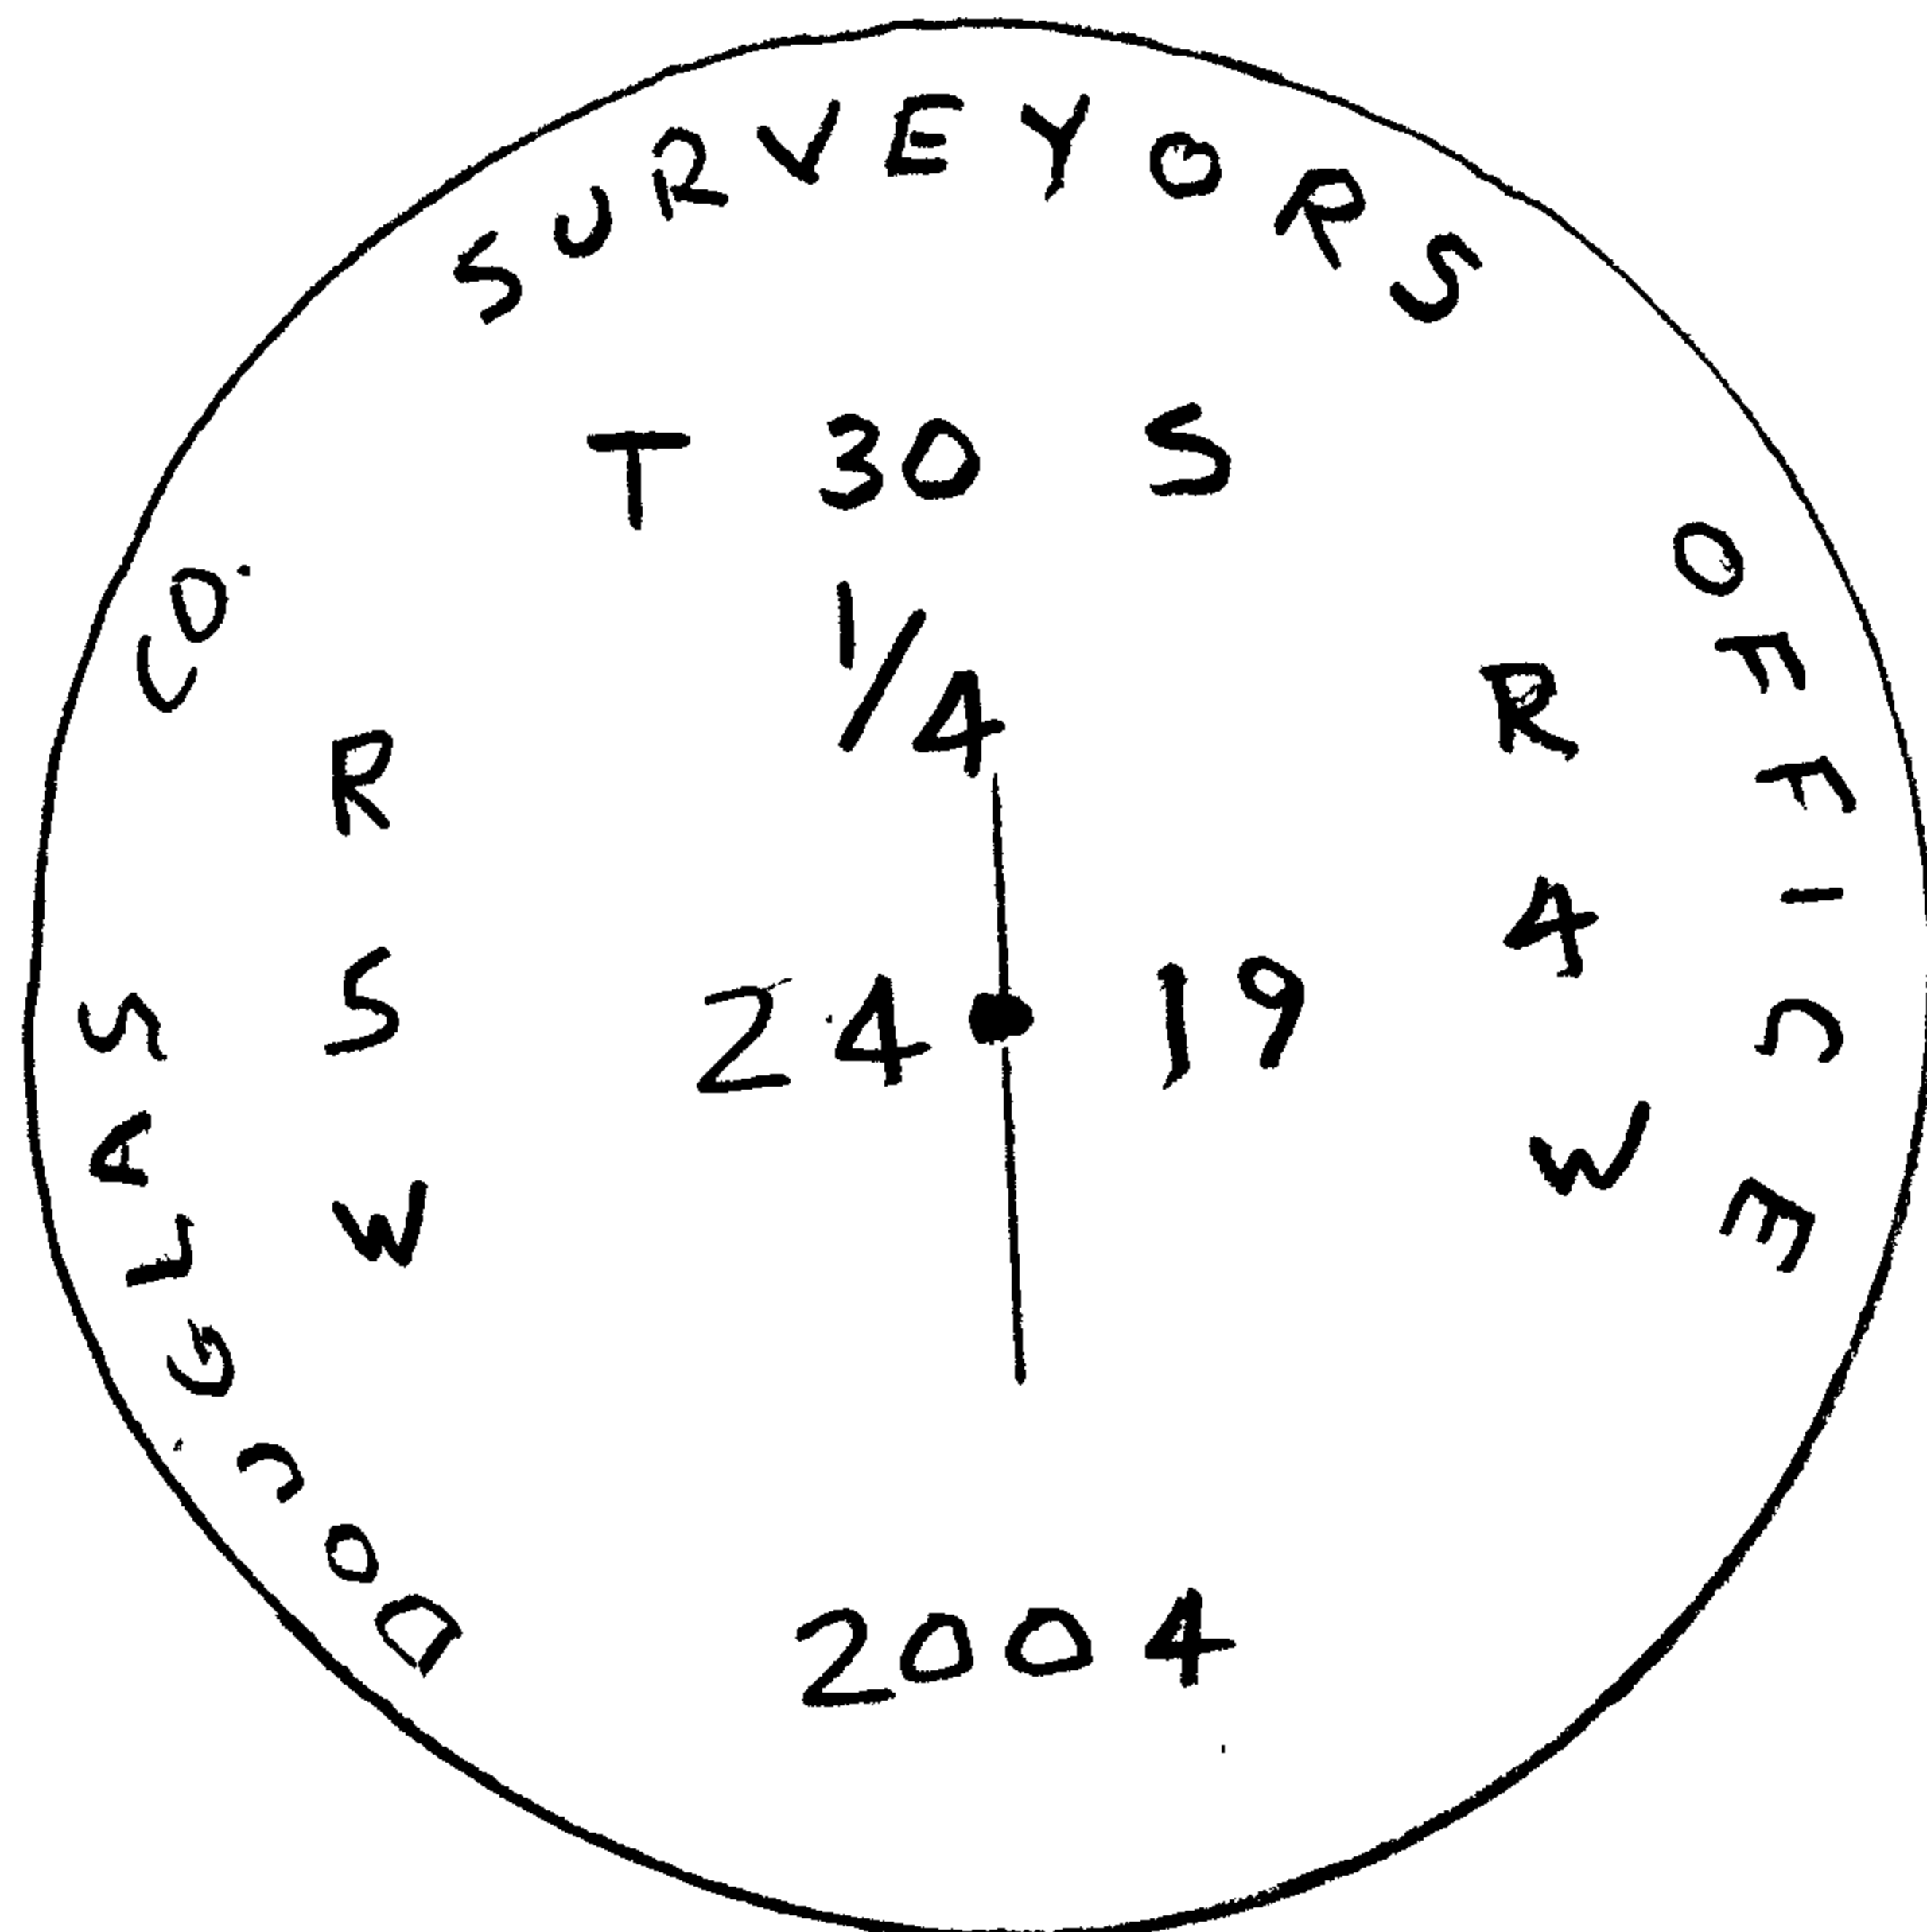


NTS

New Accessories

- 17" D. FIR, DOUBLE BLAZED & SCRIBED 'T 30S R 5 W S 24 C'S BT' BEARS N 44 1/4° W, 41 1/2 FT.
- SE COR. DLC # 55 (BC/IP) BEARS N 2 1/4° E 198 1/2 FT
- NW LEG OF POWER TRESTLE BEARS N 31° E 183 2/3 FT.

Sketch of Monument, Accessories, and General Area

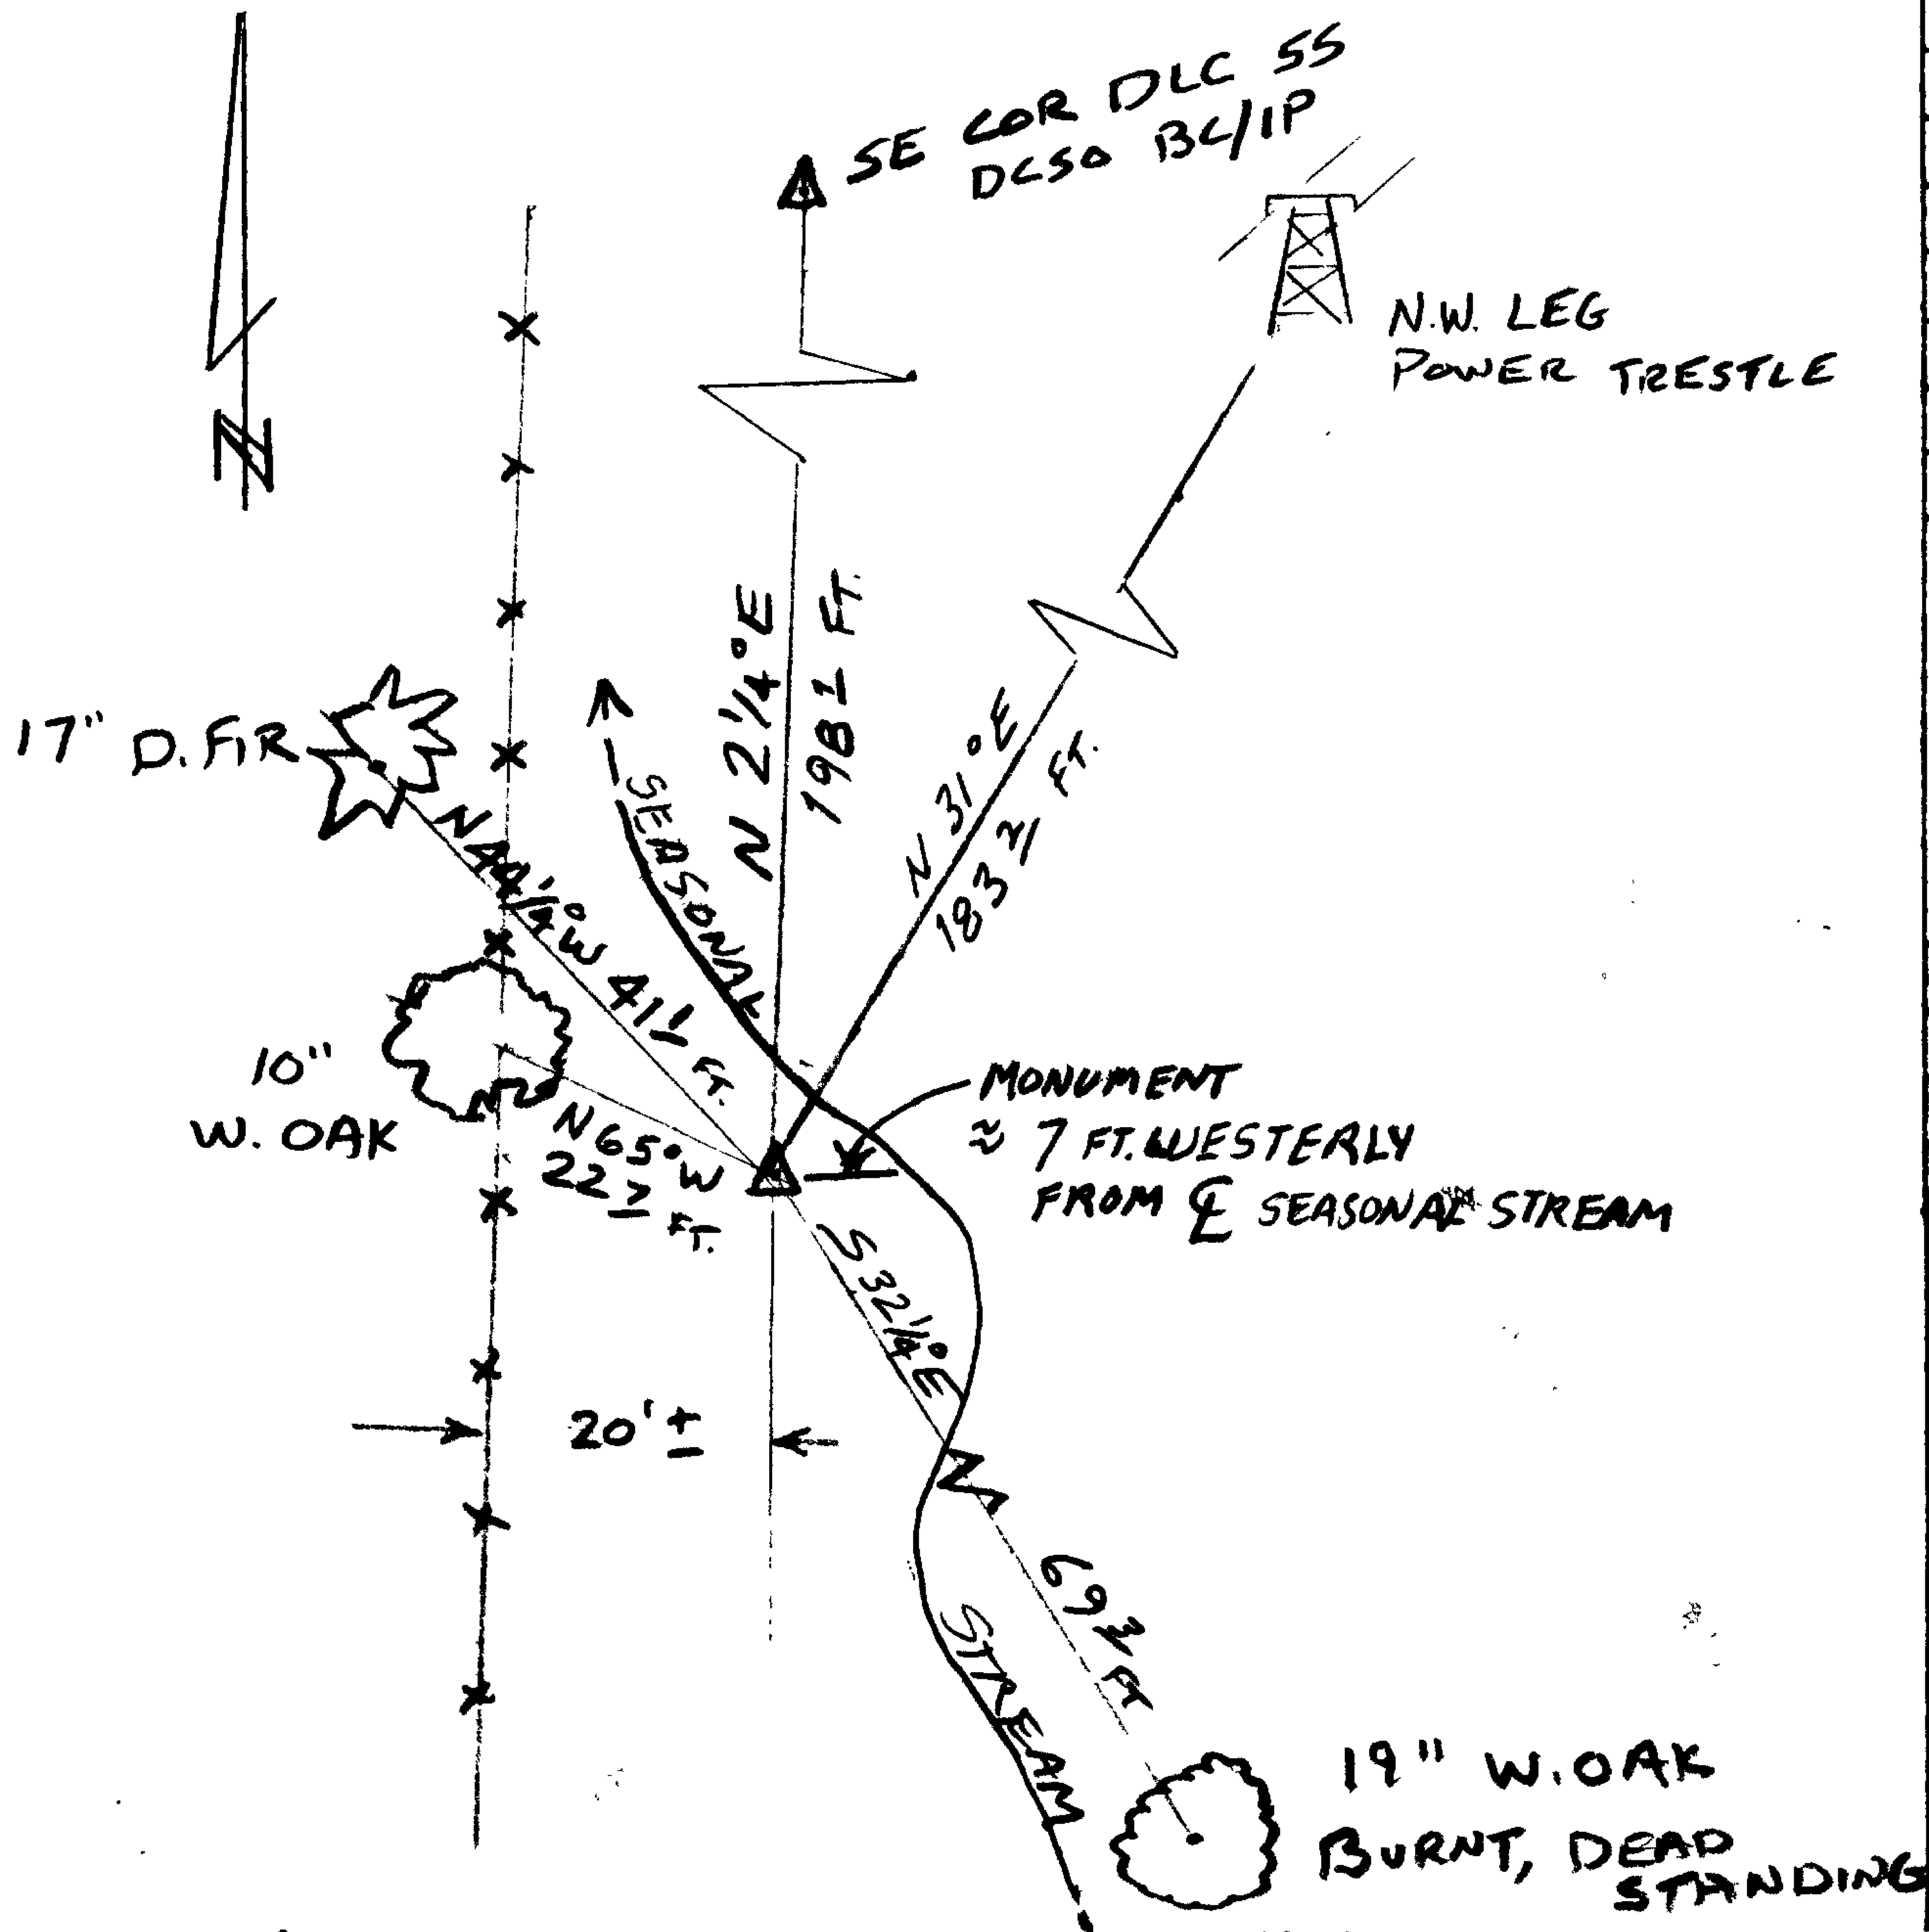

Location & Comments

CORNER LIES APPROX. 3 FT SOUTHWESTERLY OF SEASONAL CRK. HIGH BANK AND 20 FT ± EAST OF N-S FENCELINE.

GPS DATA FILE: 120911A

Comp. Declin. 17 1/4° E  
 Agency D.C.S.O.  
 Party Chief S. FLAUSE  
 Notekeeper J. PIKE  
 Witnesses

Address

Surveyor's Seal

REGISTERED  
PROFESSIONAL  
LAND SURVEYOR

*Randall W. Smith*  
EXPIRES 6-30-2006

OREGON  
JULY 25, 1990  
RANDALL W. SMITH  
2489