

GOVERNMENT CORNER RESTORATION FORM

Date: 2-13-2013 By: JC  
This survey consists of:  
Map: \_\_\_\_\_  
Narrative: \_\_\_\_\_  
Corner Rpt: CS 67/38-10

Township 30S Range 05W Sec. \_\_\_\_\_  
State OREGON Date JAN. 25, 2013

County DOUGLAS  
No. 051030

Corner Designation

SW  
DLC 51

DOUGLAS COUNTY SURVEYOR

- Condition Report Only
- Not Found
- Renewed
- Unrecorded
- Surveyed In
- Referenced Out

MONUMENT DETAIL

COUNTY SURVEYORS OFFICE

S. W. COR.



D. L. C. 51

L. S. 5

\*(MARKS ORIENTEN SOUTH)

Previous Renewals UNDATED WENDEROTH 1949?, 1957, 1966, 1974

Monument(s) Found: (Condition and Source)

NO EVIDENCE OF 1 1/4 INCH I.P. FROM BEFORE 1957 RENEWAL  
A 2 1/2 INCH DIAMETER BRASS CAP (MARKED AS AT RIGHT) ON A 1 INCH I.D. IRON PIPE, FIRMLY SET LEANING SLIGHTLY EAST, PROTRUDING 9 INCHES ABOVE GROUND

Accessories Found:

LOCATION OF O.B.T. NOW FALLS IN DIRT CAT-ROAD; NO EVIDENCE REMAINS.

EVIDENCE OF ONE UNDATED WENDEROTH RENEWAL BEARING TREE.  
A 24" FIR NOW A 38 INCH DIAMETER DOUGLAS FIR WITH A FULLY HEALED BLAZE; BEARS N 71° E, 28 1/2 FEET DISTANT (AS PER 1974 RECORD, ORIGINAL DISTANCE GOOD FOR FACE MEAS.)

EVIDENCE OF THE 1957 RENEWAL BEARING TREE.  
A 12" MADRONE, NOW A 19 INCH DIAMETER APPROX. 25 FOOT TALL DEAD AND ROTTING MADRONE SNAG, WITH A PARTIALLY HEALED SINGLE BLAZE SHOWING ILLEGIBLE SCRIBING; BEARS S 67 1/2° E, 55° FEET DISTANT (RECORD S 66° E, 54 1/2 FT)

EVIDENCE OF 1ST FIRST CALLED IN 1974 RENEWAL BUT REFERENCED BACK TO WENDEROTH 1949 SURVEY.  
A 17" D. FIR NOW A 31 INCH DIAMETER DOUGLAS FIR WITH A FULLY HEALED SINGLE BLAZE; BEARS S 10 1/2° E, 34 1/2 FEET DISTANT (AS PER 1974 RECORD.)

RENEWAL

Monument Set (Procedure and Description)

N/A

Monument Detail

N/A

New Accessories

A 10 INCH DIAMETER BLACK OAK SCRIBED "SW DLC 51CS" "BT"; BEARS S27°W, 9<sup>2</sup> FEET DISTANT.  
A 12 INCH DIAMETER MADRONE SCRIBED "SW DLC 51CS" "BT"; BEARS N41<sup>1</sup>/<sub>2</sub>°W, 32<sup>1</sup>/<sub>2</sub> FEET DISTANT.


Sketch of Monument, Accessories, and General Area

Location & Comments

BC MON IS AT WEST END OF FLAT-TOPPED RIDGE RUNNING EAST. LAND SLOPES GENTLY UP TO WEST. LAND IS FORESTED WITH OAK, MADRONE, FIR AND MAPLE. FOREST IS THINNED TO WEST.

Comp. Declin. 15<sup>1</sup>/<sub>2</sub>°E  
Agency D.C.S.O.  
Party Chief STEPHEN JOHN FLAUSK  
Notekeeper Stephen John Flausk  
Witnesses MIKE S. KOCH

Address

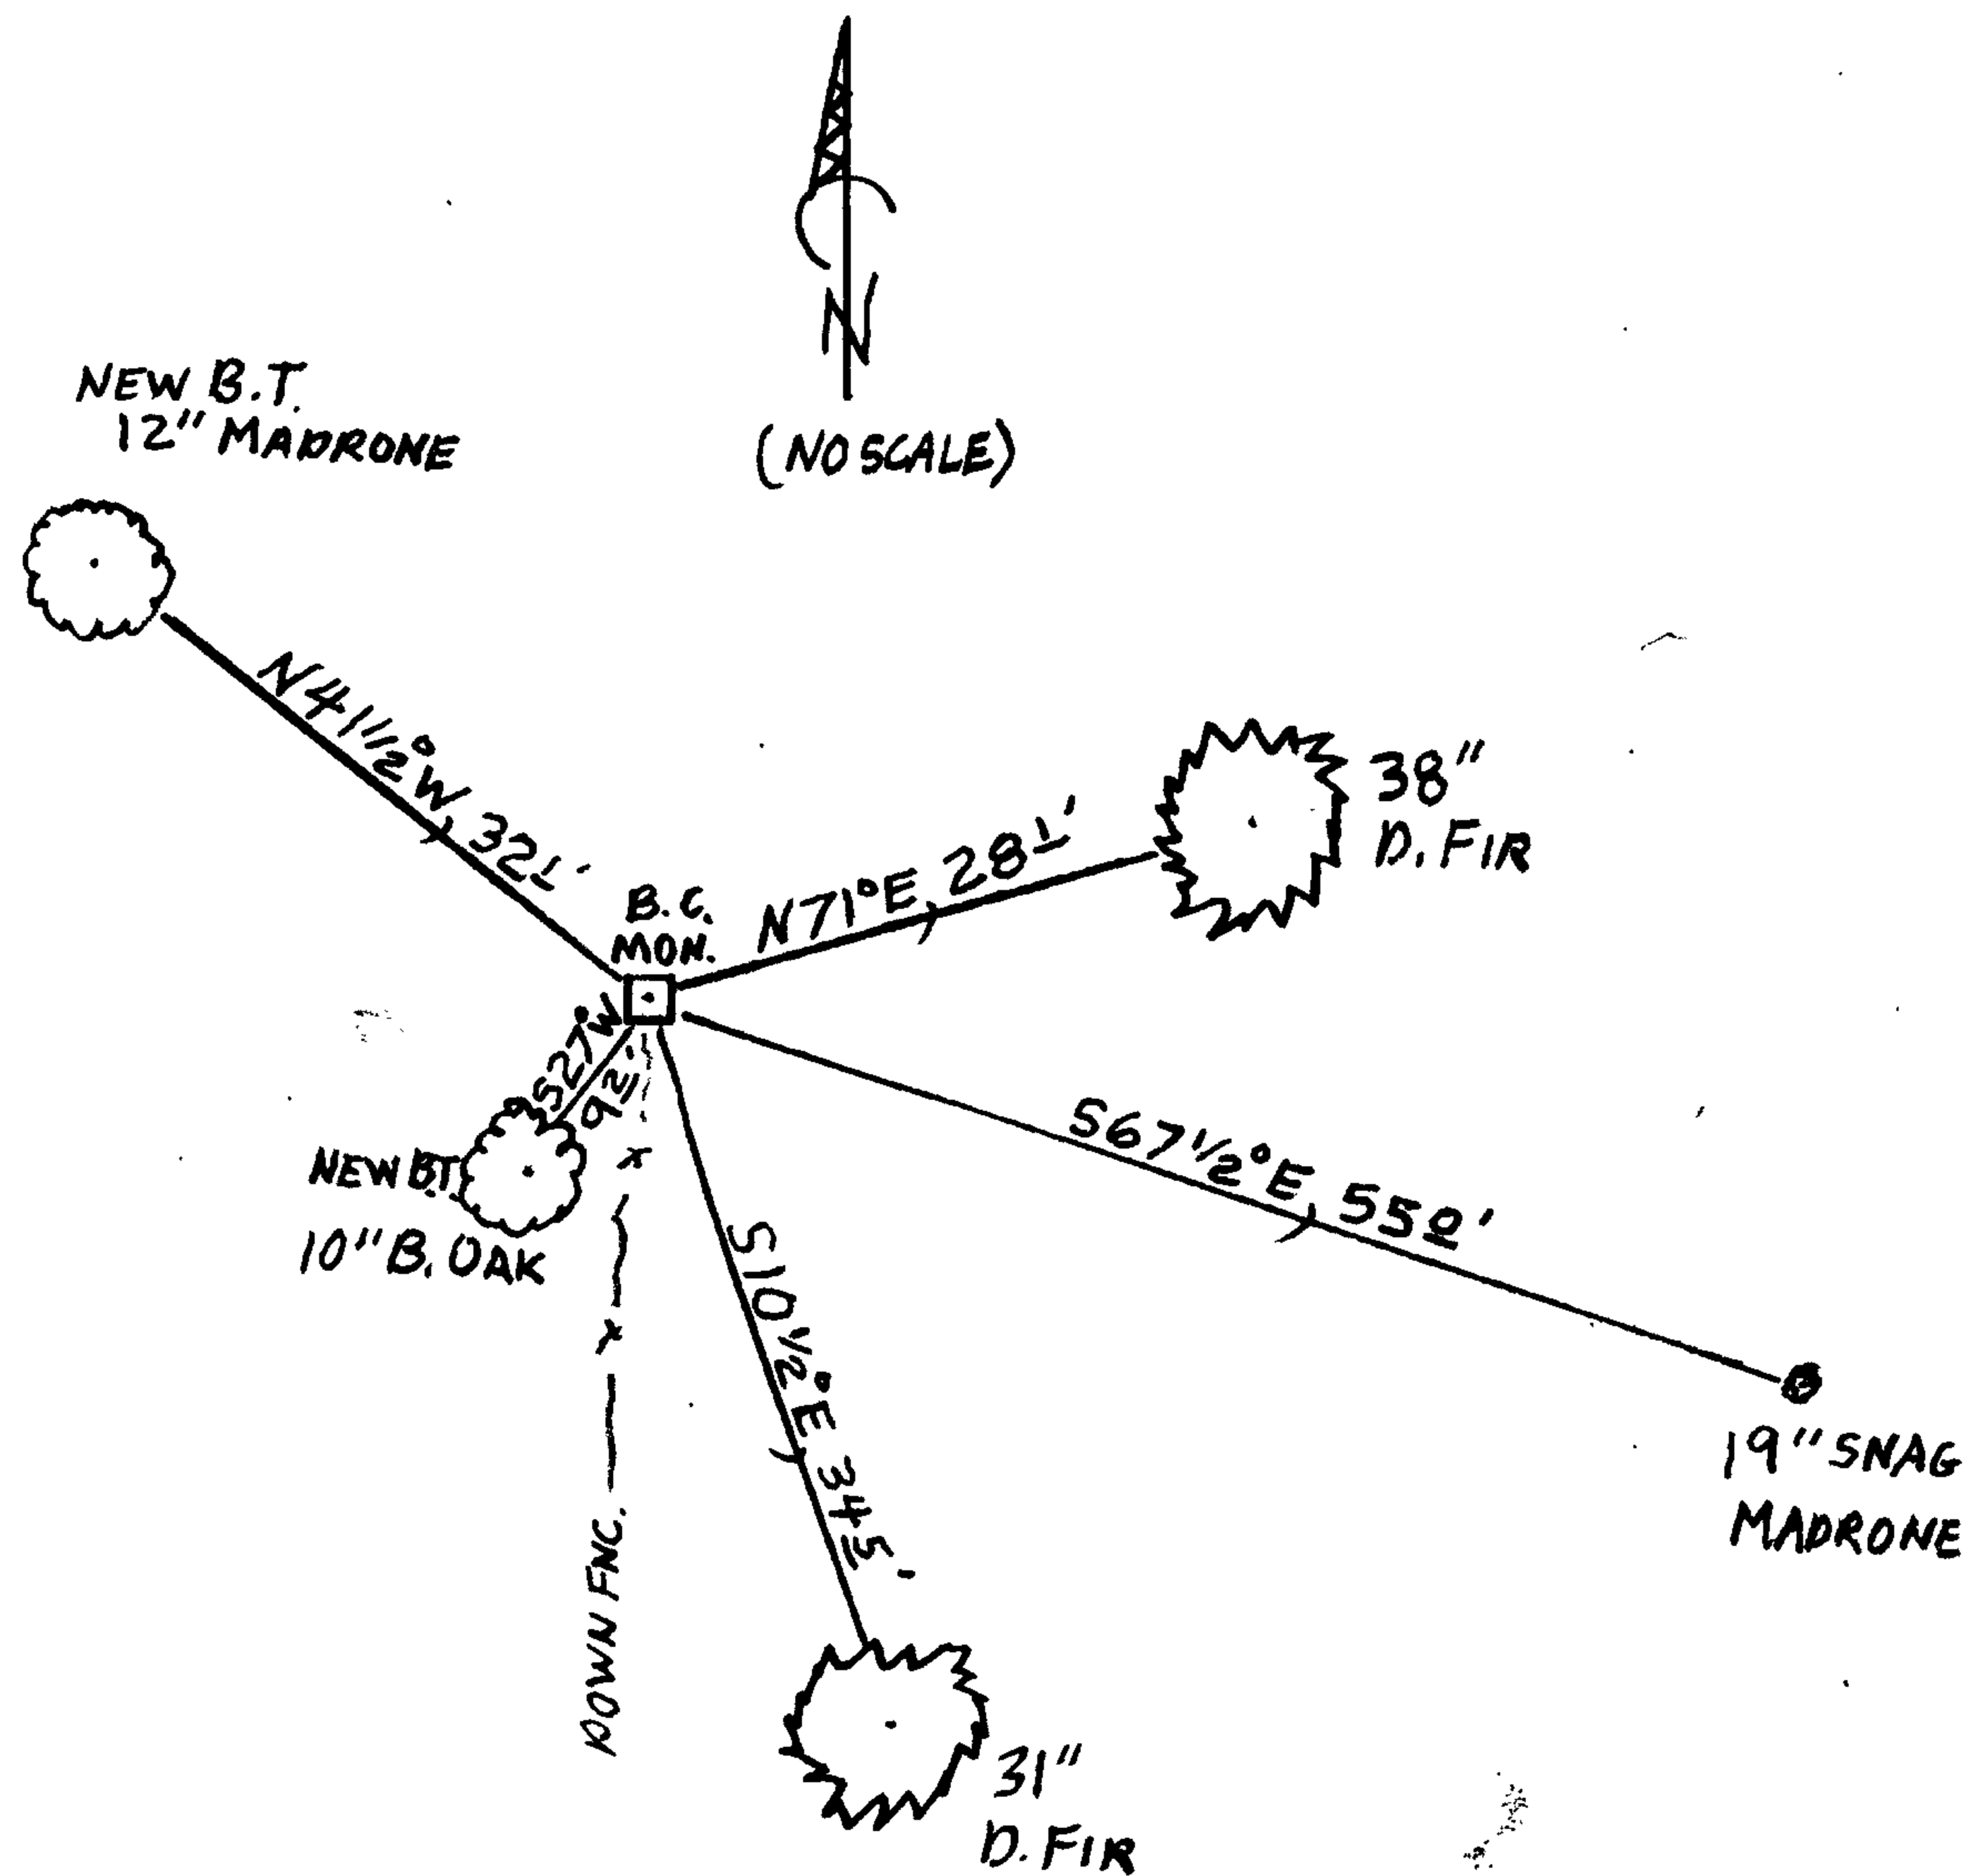

Surveyor's Seal  
REGISTERED PROFESSIONAL LAND SURVEYOR  
RANDALL W. SMITH  
JULY 25, 1990  
2400