

GOVERNMENT CORNER RESTORATION FORM

FILED

TOWNSHIP 30S RANGE 05W SEC. 34 PLSS # 500100

Date: 3-27-2013 By: JC

This survey consists of:

DOUGLAS COUNTY OREGON

DATE FEB. 20, 2013

Map: _____

Narrative: _____

Corner Rpt: CS 67/38-20

Corner Designation

534 | 535
53

DOUGLAS COUNTY
SURVEYOR

Previous Renewals ESTB. IN 1966-1968 RESURVEY
Monument(s) Found: (Condition and Source)

- Condition Report
- Not Found
- Renewed
- Unrecorded
- Surveyed In
- Referenced Out

ORIGINAL MONUMENT ESTABLISHED IN 1967; A
3/4 INCH DIAMETER BRASS CAP (MARKED AS AT RIGHT)
ON A 2 1/2 INCH O.D. IRON PIPE IS FIRMLY AND PLUMBLY
SET PROTRUDING 6 INCHES ABOVE GROUND.

MONUMENT DETAIL

U.S. DEPT. OF THE INTERIOR
T30S R5W
534 | 535
53
T31S R5W
1967
BUR. OF LAND MANAGEMENT

Accessories Found

TWO ORIGINAL 1967 BEARING TREES
A FIR 20" DIA. NOW A 20 INCH DIAMETER X 1 1/2 FOOT TALL FIR STUMP. HALF OF STUMP IS
GONE; STUMP IS ROTTED AND REMNANT OF BLAZE IS BURNED AND SHOWS NO SCRIBING.
THIS STUMP BEARS N 20 1/4° E, 19 1/2 FEET DISTANT (AS PER RECORD).
A FIR 18" DIA. NOW A 21 INCH DIAMETER DOUGLAS FIR WITH NO BLAZES EVIDENT (BARK
IS BURNED); BEARS N 57 1/2° W, 25 3 FEET DISTANT (RECORD N 57 1/2° W, 24 1/2 FT.).

15²

Monument Set (Procedure and Description)

MONUMENT DETAIL

N/A

N/A

New Accessories


A 12 INCH DIAMETER LIVE OAK SCRIBED "T305 R5W S35 CS" "BT" ON A DOUBLE BLAZE; BEARS N30 1/4° E, 53 1/2 FEET DISTANT.

A 26 INCH DIAMETER DOUGLAS FIR SCRIBED "T315 R5W S3 CS" "BT" ON A DOUBLE BLAZE; BEARS S08 3/4° W, 47 1/2 FEET DISTANT.

A 9 INCH DIAMETER MADRONE SCRIBED "X" "CS BT" ON A HIGH-LOW BLAZE; BEARS S31 1/2° W, 28 1/2 FEET DISTANT.

Sketch of Monument, Accessories, and General Area

Location & Comments

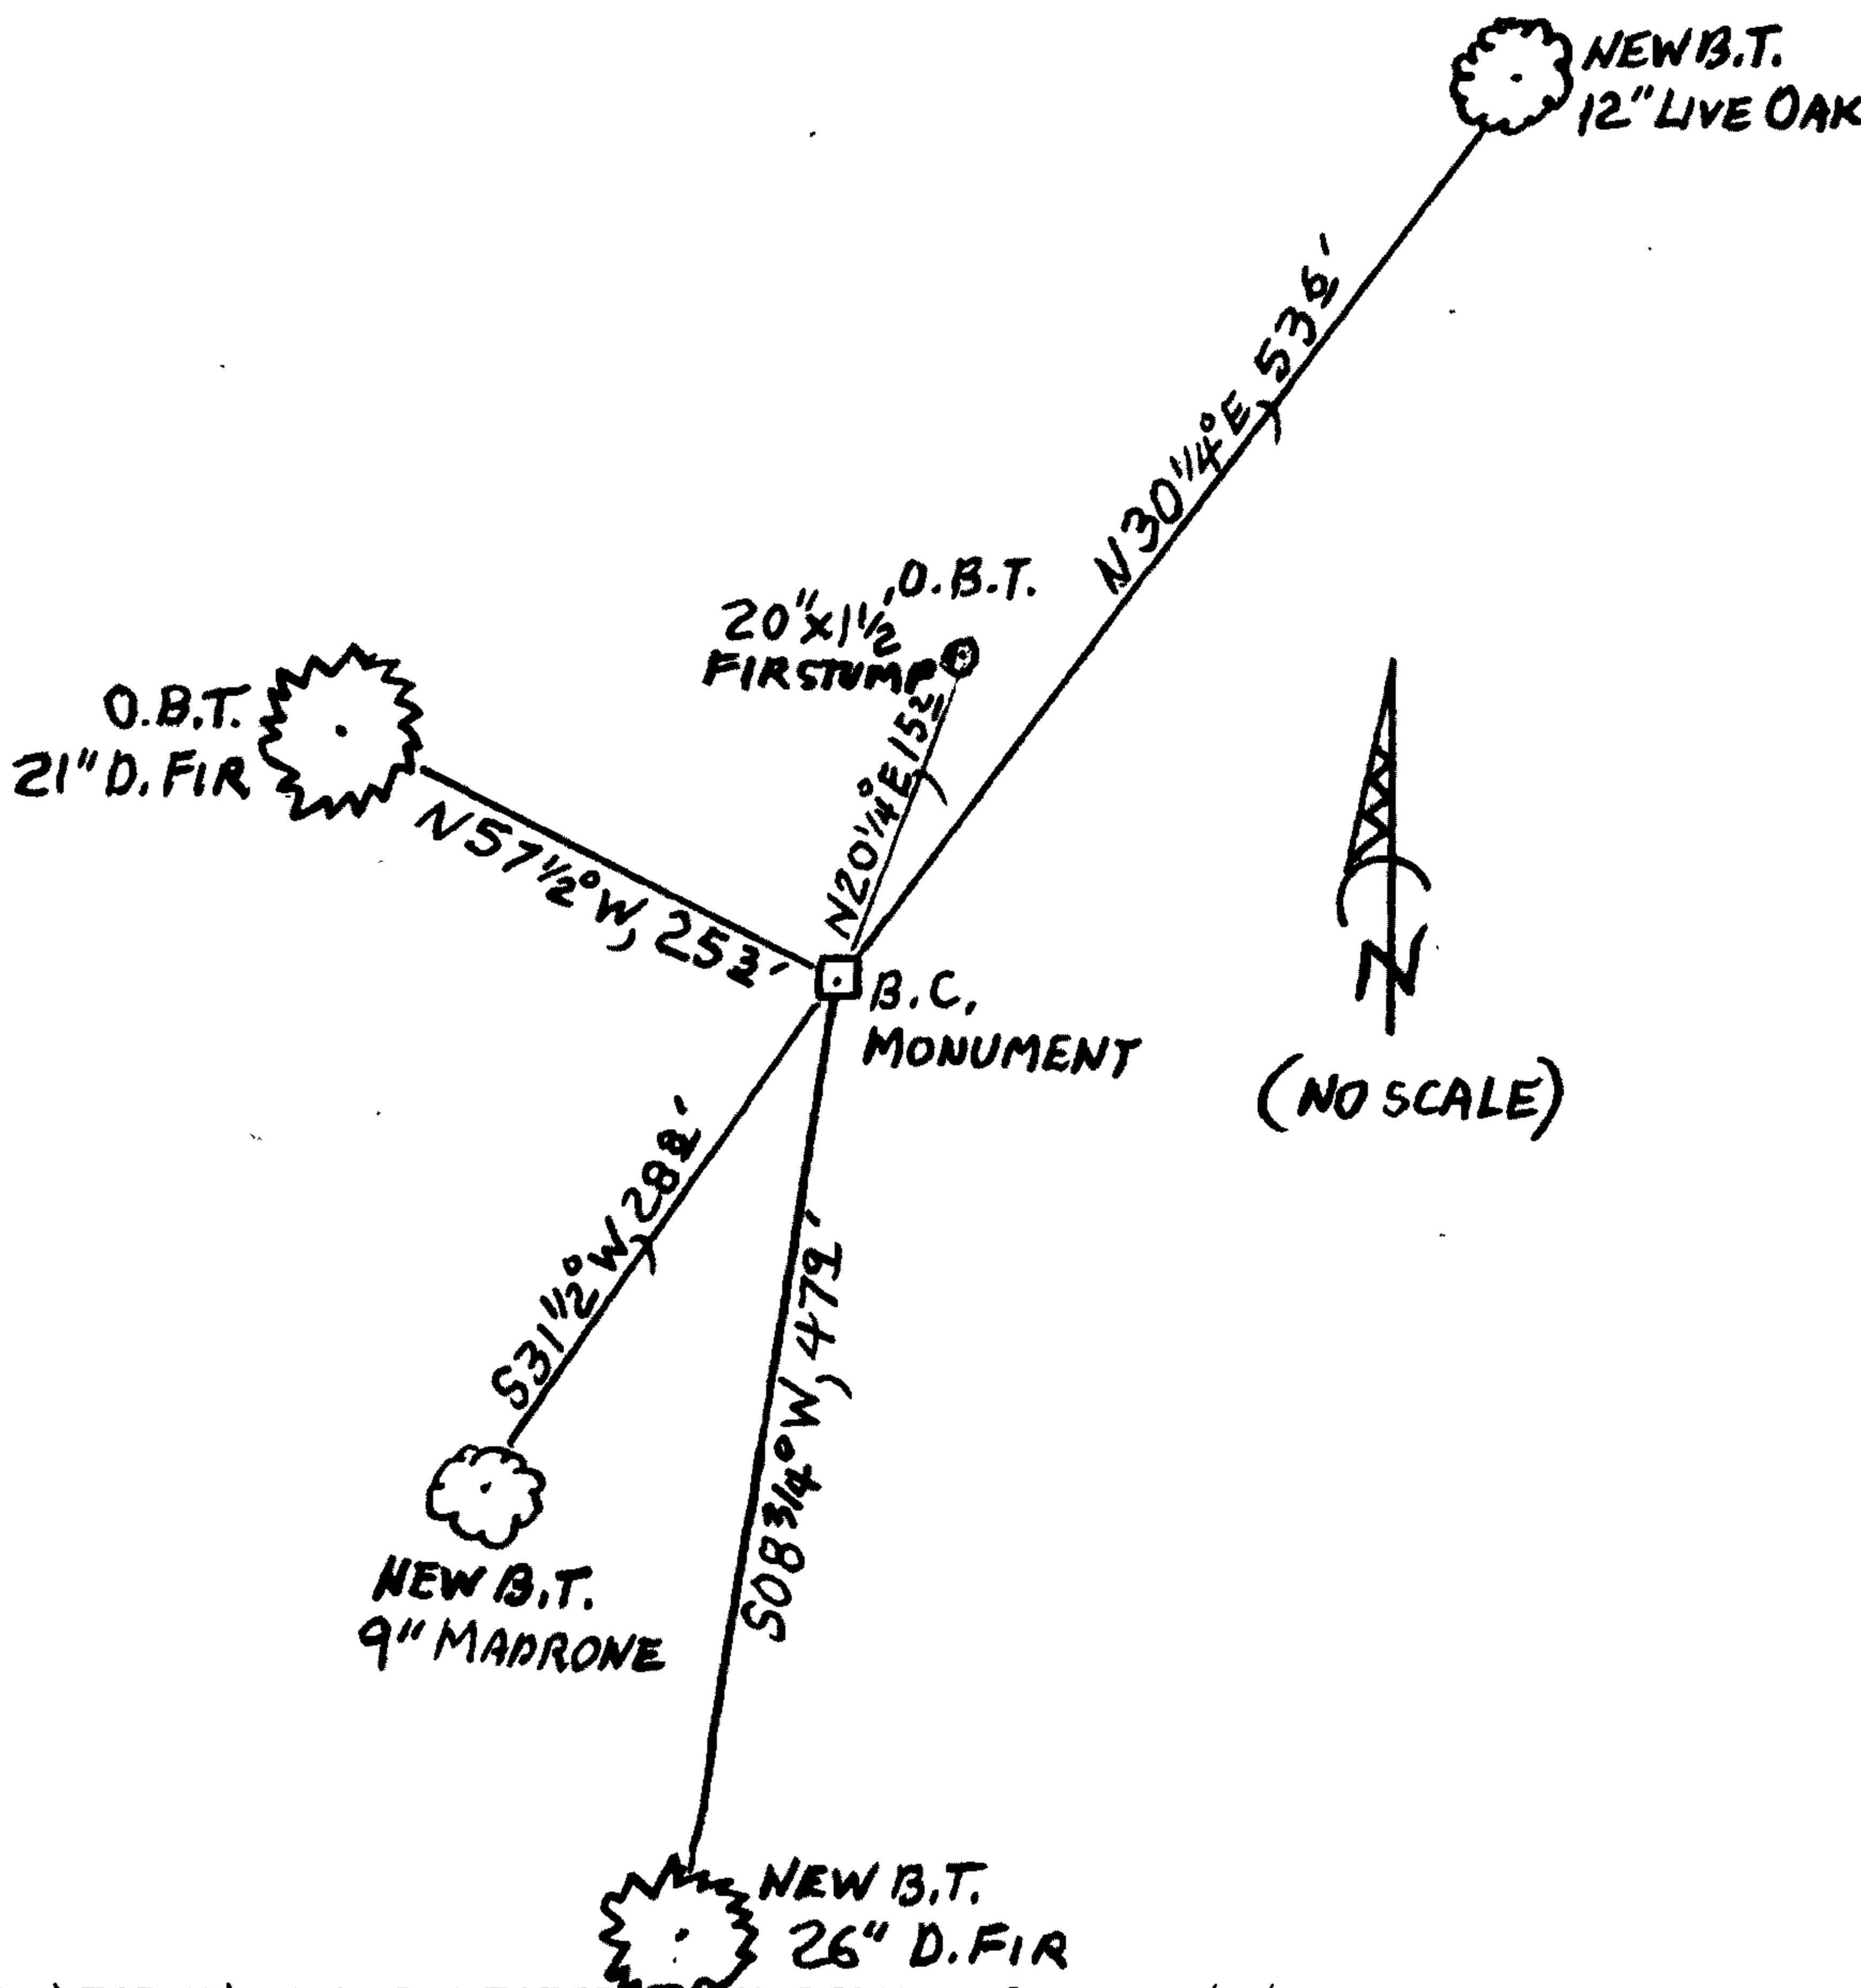

MONUMENT IS ON STEEP ESE SLOPE APPROX. 200 FT. ABOVE INTERSTATE HIGHWAY 5 IN AN OPEN FOREST OF FIR, LIVE OAK AND MADRONE.

Comp. Decline. 15 1/2° E
Agency D.C.S.O.
Party Chief STEPHEN JOHN FLAUSE
Note keeper Stephen John Flouse
Witnesses MIKE S. KOCH

Surveyor's Seal

REGISTERED PROFESSIONAL LAND SURVEYOR

Signature

OREGON
JULY 25, 1990
RANDALL W. SMITH
2488