

GOVERNMENT CORNER RESTORATION FORM

FILED

TOWNSHIP 24S RANGE 04W SEC. 22 PLSS # 041030

Date: 1-28-2014 By: VC
This survey consists of:

DOUGLAS COUNTY OREGON

DATE JAN. 21, 2014

Map: _____

Narrative: _____
Corner Rpt: CS 67/41-14

Corner Designation

DOUGLAS COUNTY
SURVEYOR

SW
DLC 41

- Condition Report
- Not Found
- Renewed
- Unrecorded
- Surveyed In
- Referenced Out

Previous Renewals 1945
Monument(s) Found: _____ (Condition and Source)

MONUMENT DETAIL

THE 1945 RENEWAL MONUMENT:
A 2" x 36" I.P. NOW A 2 INCH I.D. IRON PIPE, LEAN-
ING APPROX 0.5 FEET WESTERLY FROM PLUMB AND
PROTRUDING 10 INCHES ABOVE GROUND.

N/A

Accessories Found

(ACCESSORIES MEASURED FROM PLUMB POSITION OF FOUND MONUMENT.)

EVIDENCE OF THE TWO O.B.T.'S:
AN OAK 10" DIA., NOW A POSSIBLE SHALLOW ROOT DEPRESSION; BEARS S 30° E, 64[±] FEET DISTANT
(AS PER RECORD).
AN OAK 18" DIA., NOW A 27 INCH DIAMETER WHITE OAK WITH A PREVIOUSLY OPENED BLAZE
(NOW ROTTED AWAY WITH NO FACE OR SCRIBING REMAINING). THIS TREE BEARS N 48° W,
58[±] FEET DISTANT (RECORD N 48° W, 60[±] FT. WOULD BE A REASONABLE SLOPE MEASUREMENT.)

TWO 1945 RENEWAL B.T.'S:
A 15" W. OAK NOW A 23 INCH DIAM. WHITE WITH A FULLY HEALED DOUBLE BLAZE; BEARS
N 04° E, 163[±] FEET DISTANT (RECORD N 4° 05' E, 164[±] AGREES WELL TO CENTER OF TRUNK AT
BREAST HEIGHT).
A 7" W. OAK NOW A 12 INCH DIAM. WHITE OAK WITH BLAZING NO LONGER VISIBLE; BEARS
S 41° 4' W, 102[±] FEET DISTANT (AS PER RECORD).

RENEWAL

Monument Set (Procedure and Description)

MONUMENT DETAIL

FOUND 2 INCH IRON PIPE IS RETURNED TO PLUMP POSITION AND NOW PROTRUDES 8 INCHES ABOVE GROUND.


N/A

New Accessories

A 13 INCH DIAM. WHITE OAK SCRIBED "SW/DLC 41CS" "BT" ON A DOUBLE BLAZE; BEARS S76 1/2° E, 322 FEET DISTANT.

Sketch of Monument, Accessories, and General Area

Location & Comments

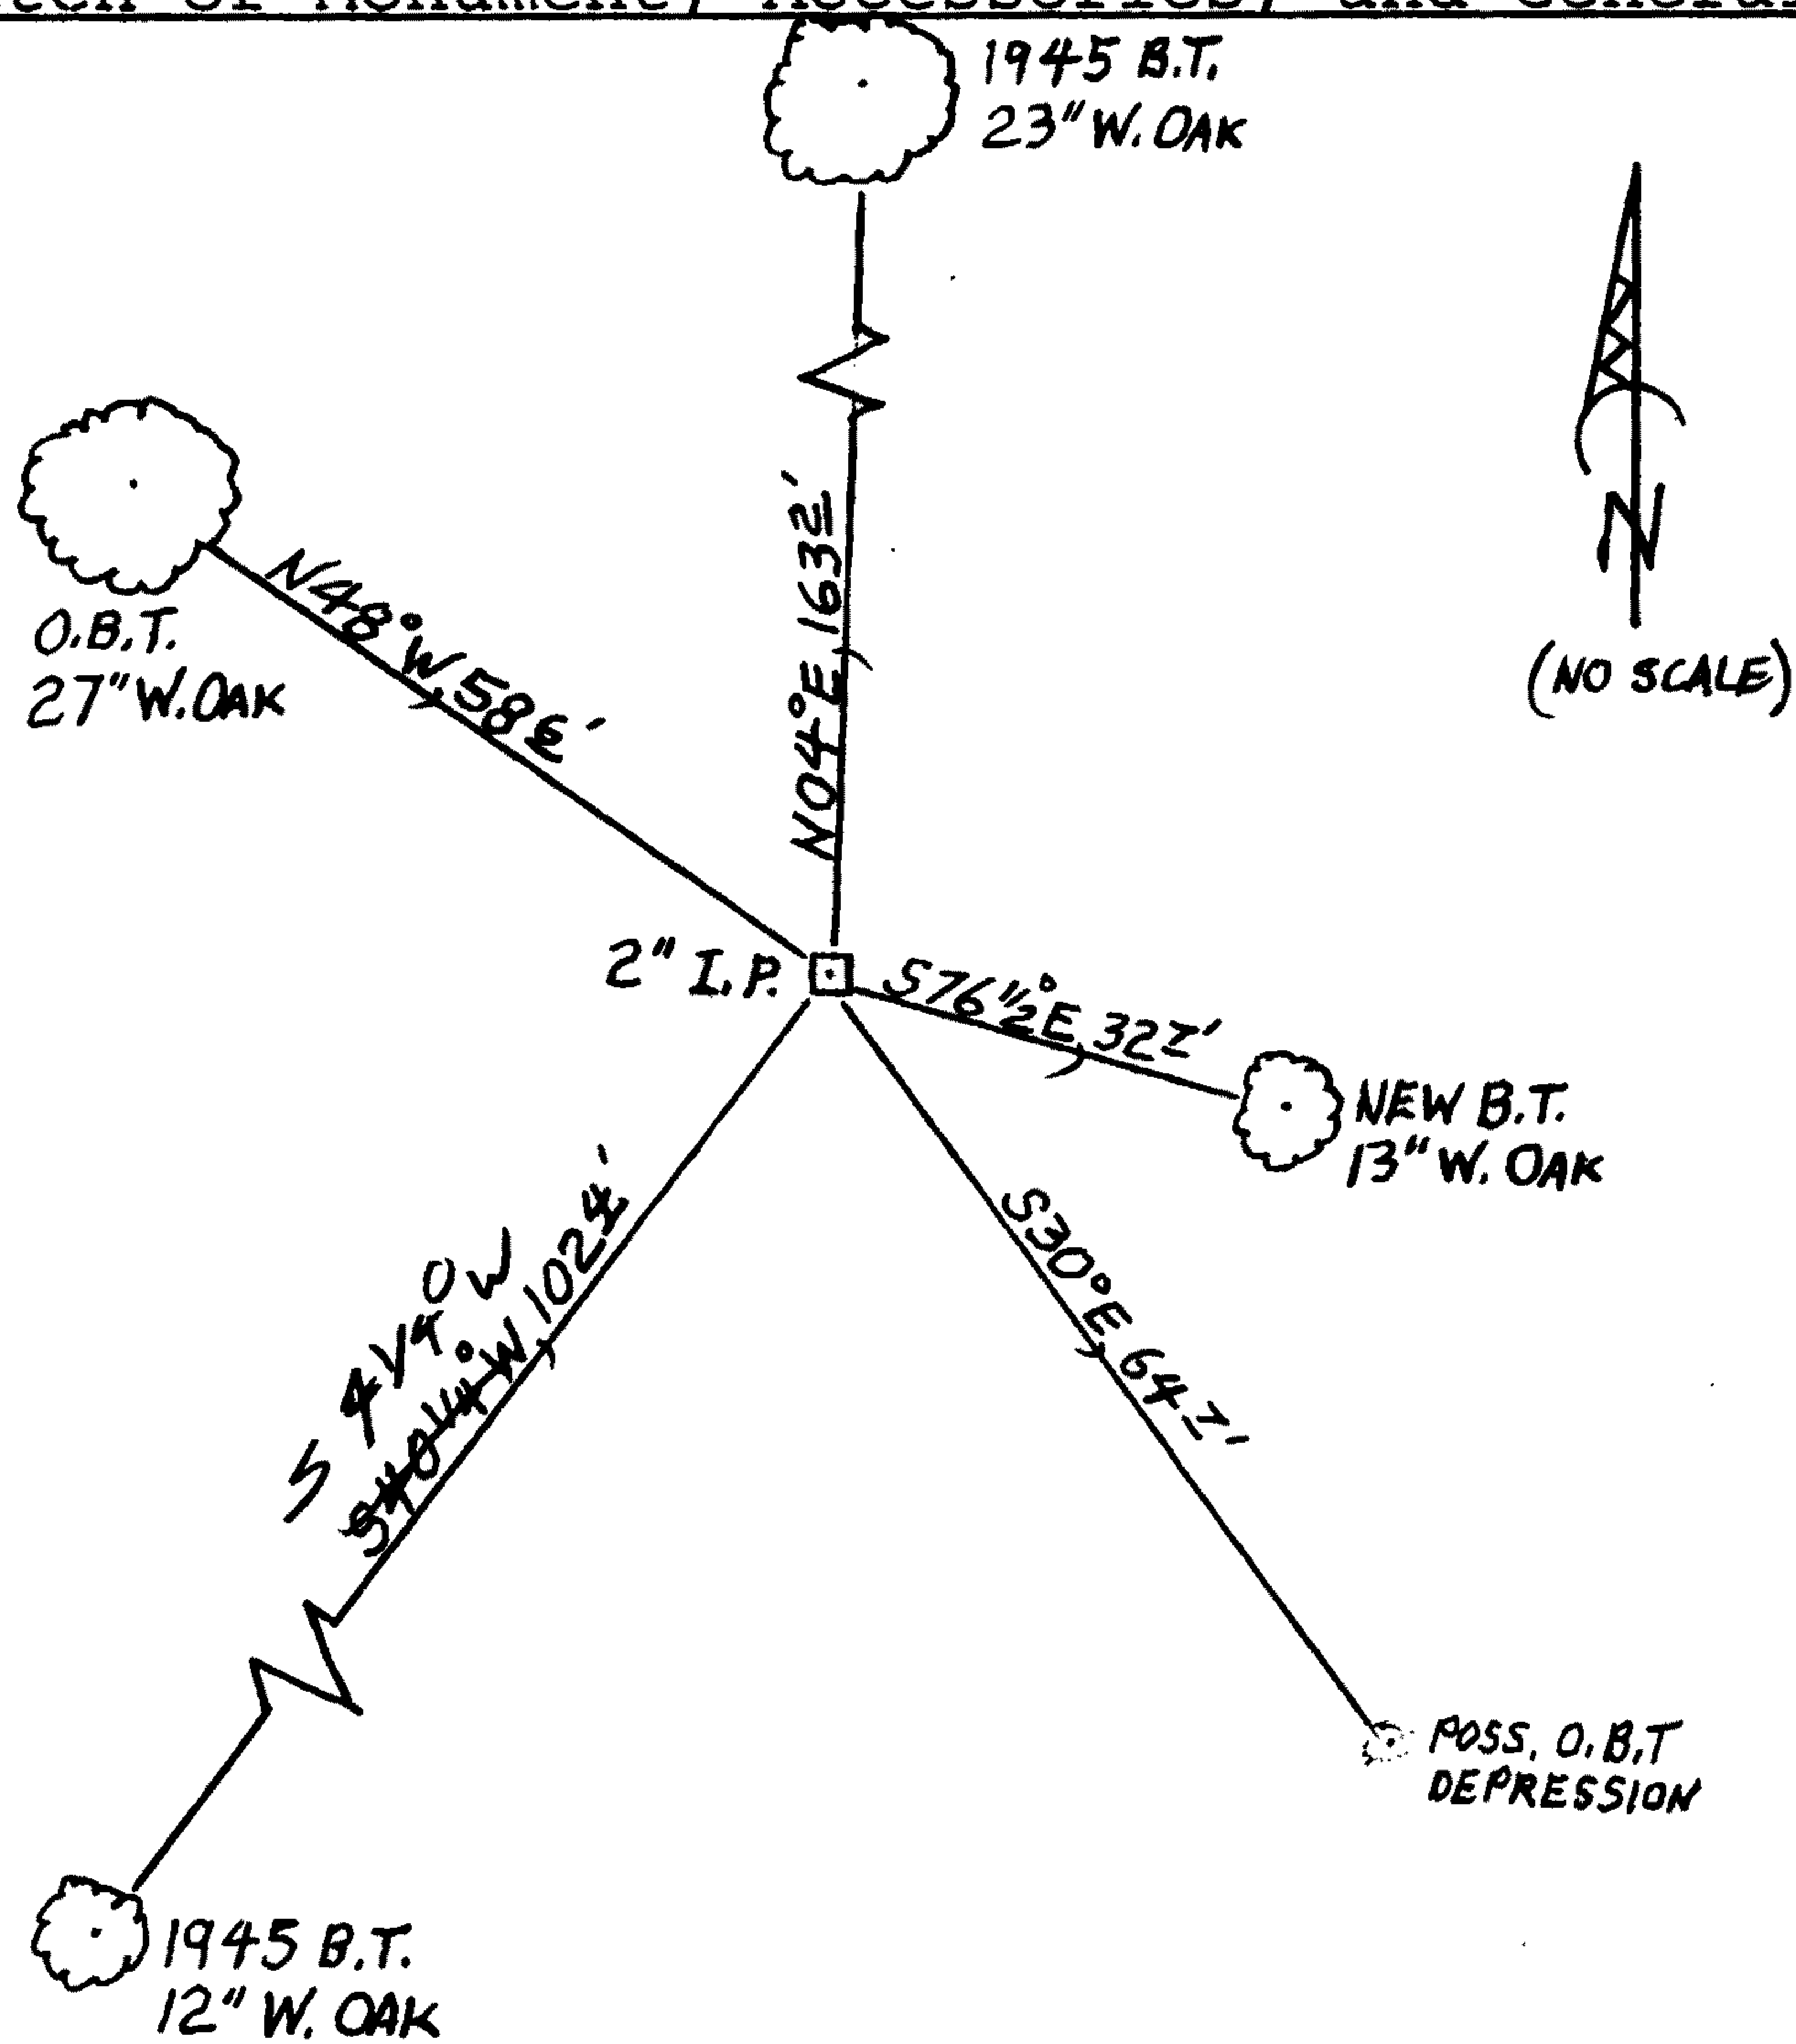

MONUMENT IS NEAR TOP OF BROAD NE RUNNING RIDGE ON A MODERATE NW SLOPE IN AN OPEN OAK WOODLAND.

Comp. Decline. 15 1/2° E
Agency D.C.S.O.
Party Chief STEPHEN JOHN FLAUSE
Note keeper Stephen John Flause
Witnesses MIKE S. KOCH

Surveyor's Seal

REGISTERED PROFESSIONAL LAND SURVEYOR

Randall W. Smith

OREGON
JULY 25, 1990
RANDALL W. SMITH
2469

RENEWAL 6-30-14