

GOVERNMENT CORNER RESTORATION FORM

FILED

TOWNSHIP 24S RANGE 06W SEC. 21 PLSS # 400300

Date: 9-16-2014 By: X

This survey consists of:

DOUGLAS COUNTY OREGON

DATE SEPT. 9, 2014

Map: _____

Narrative: _____

Corner Rpt: CS 67/41-54

Corner Designation

DOUGLAS COUNTY SURVEYOR

S21	S22
S28	S27

- ___ Condition Report
- ___ Not Found
- Renewed
- ___ Unrecorded
- ___ Surveyed In
- ___ Referenced Out

Previous Renewals 1888, GERMOND, DATE?, PROP. IN 1979
Monument(s) Found: (Condition and Source)

MONUMENT DETAIL

NO EVIDENCE OF ORIGINAL OR RENEWAL CEDAR POSTS.

U.S. DEPT. OF THE INTERIOR
T24S R6W

FROM THE 1979 BLM CANASTRAL SURVEY:
A 3 1/2 INCH DIAMETER BRASS CAP (MARKED AS AT RIGHT)
ON A 2 INCH I.D. IRON PIPE SET LEANING SLIGHTLY
NORTH AND PROTRUDES 4 INCHES ABOVE GROUND.

S21 S22

S28 S27

1979

BUR. OF LAND MANAGEMENT

(REFERENCE MONUMENT)

U.S. DEPT. OF THE INTERIOR
R.M.

T24S R6W

S26

← 40 LKS

1979

BUR. OF LAND MANAGEMENT

Accessories Found

NO DEFINITIVE EVIDENCE OF THE ORIGINAL B.T.'S WAS FOUND.

THE THREE 1979 BLM REFERENCES:

A 3 1/2 INCH DIAMETER BRASS CAP (MARKED AS IN LOWER MONUMENT DETAIL ABOVE) ON A
2 INCH I.D. IRON PIPE IS SET PLUMB AND PROTRUDES 6 INCHES ABOVE GROUND. THIS
MONUMENT BEARS N 50° E, 263 FEET DISTANT (AS PER RECORD).

A FIR 6" DIA. NOW AN 18 INCH DIAM. DOUGLAS FIR WITH A FULLY HEALED SINGLE BLAZE;
BEARS S 35 1/2° E, 27 1/2 FEET DISTANT (AS PER RECORD).

A MAPLE 12" DIA. NOW A 15 INCH DIAM. MAPLE WITH THE BLAZE NO LONGER VISIBLE; BEARS
S 47 1/2° W, 109 1/2 FEET DISTANT (RECORD S 47 1/2° W, 110 1/2 FEET IS TO TRUNK CENTER NOT C.R.C.).

ALSO AN UNRECORDED BEARING TREE, POSSIBLY FROM A UNRECORDED 1999 LES ROBERTS
SURVEY:

A 9 INCH DIAM. DOUGLAS FIR WITH A VERY LOW SINGLE BLAZE, WHICH IS OPENED TO FIND THE SCRIB-
ING "X BT" (THIS BLAZE FACES N 15° E). THIS TREE BEARS S 47 3/4° W, 26 1/2 FEET DISTANT.

C.S. File 67/41-54

RENEWAL

Monument Set (Procedure and Description)

MONUMENT DETAIL

N/A


N/A

New Accessories

A 12 INCH DIAM. DOUGLAS FIR SCRIBED "T24SR6WS21CS" "BT" ON A DOUBLE BLAZE; BEARS N52°12'W, 24[±] FEET DISTANT. THIS TREE'S TRUNK IS VERY TWISTED ABOVE 6 FEET IN HEIGHT.

Sketch of Monument, Accessories, and General Area

Location & Comments

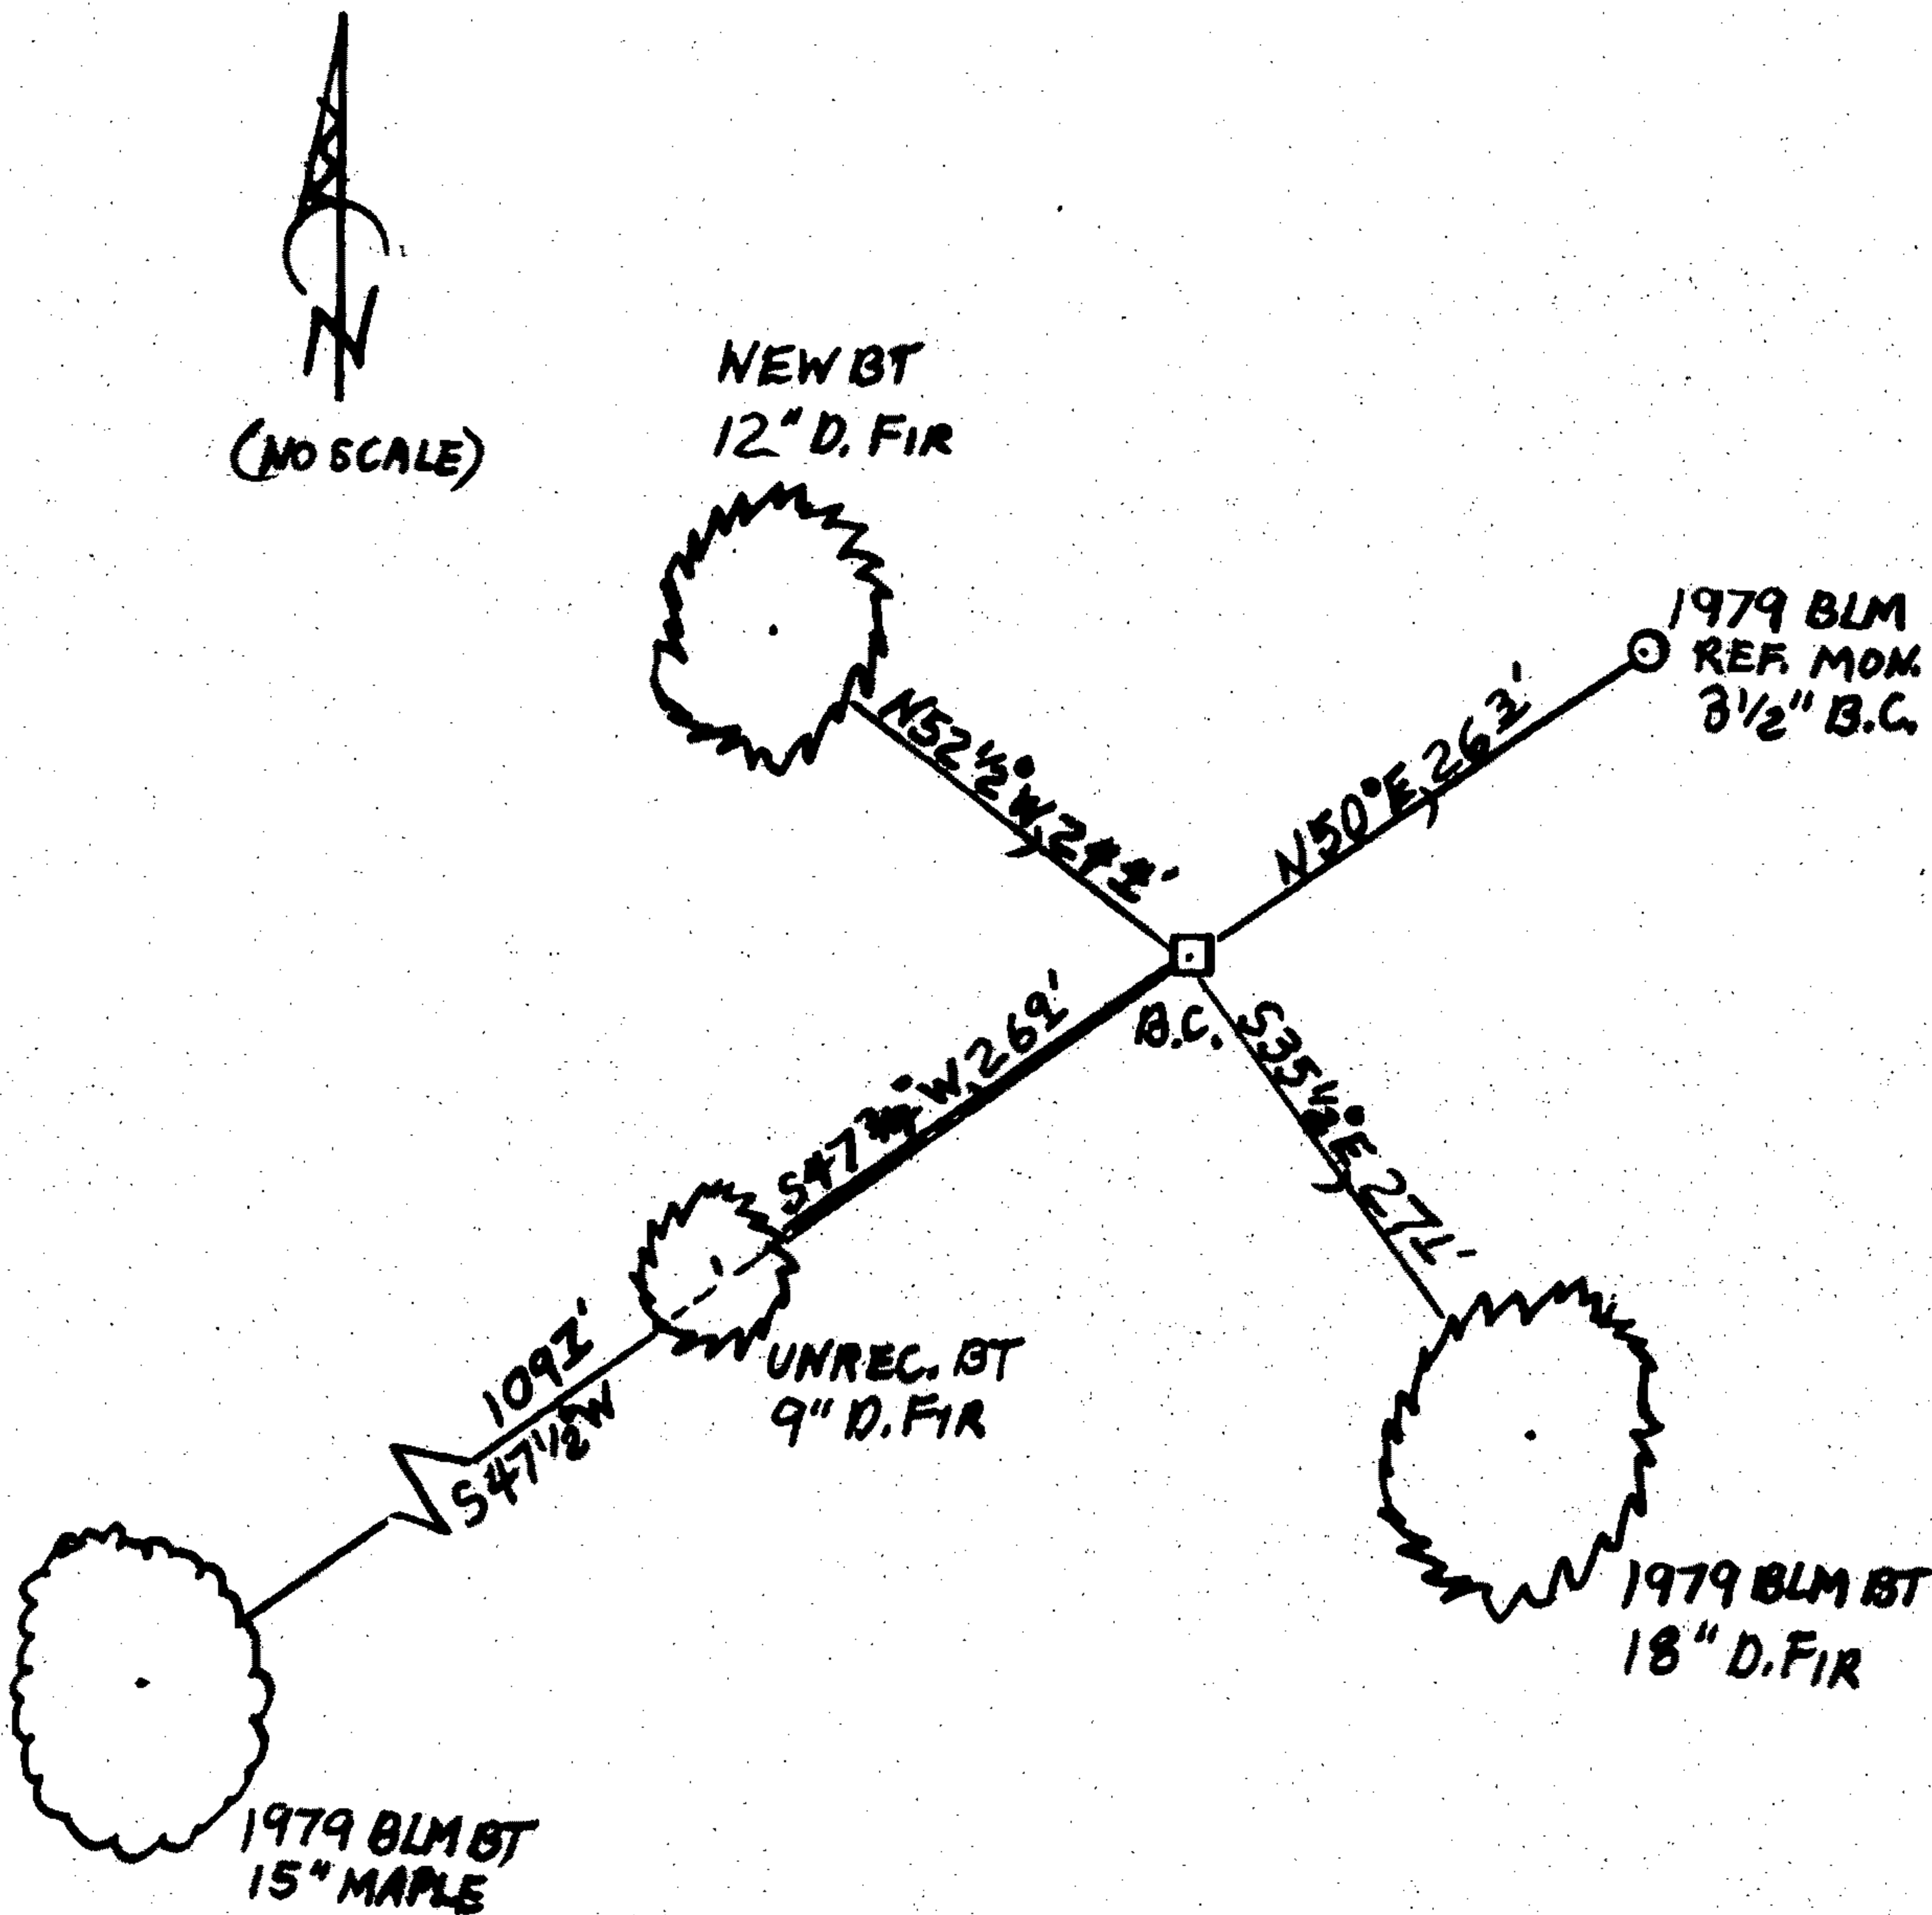

MONUMENT IS ON GENTLE NORTH SLOPE AND NEAR BASE OF STEEP NORTH SLOPE IN YOUNGER FIR REPROD. THE CENTER OF AN APPROX. 60 FOOT DIAM. SEASONAL POND IS NORTH 120 FEET N/E.

Comp. Decline. 15 1/2° E
Agency _____
Party Chief Stephen John Flouse
Note keeper _____
Witnesses Mike S. Koch

Surveyor's Seal

REGISTERED
PROFESSIONAL
LAND SURVEYOR

Randall W. Smith

OREGON
JULY 25, 1999
RANDALL W. SMITH
2489

6730-2016