


SEC 34 T21S R12W W.M.

DATE	
BY	
REVISIONS	
NO.	
DATE	
BY	
DESCRIPTION	
NO.	
DATE	
BY	
DESCRIPTION	
NO.	
DATE	
BY	
DESCRIPTION	
NO.	

DATE	
BY	
REVISIONS	
NO.	
DATE	
BY	
DESCRIPTION	
NO.	
DATE	
BY	
DESCRIPTION	
NO.	
DATE	
BY	
DESCRIPTION	
NO.	

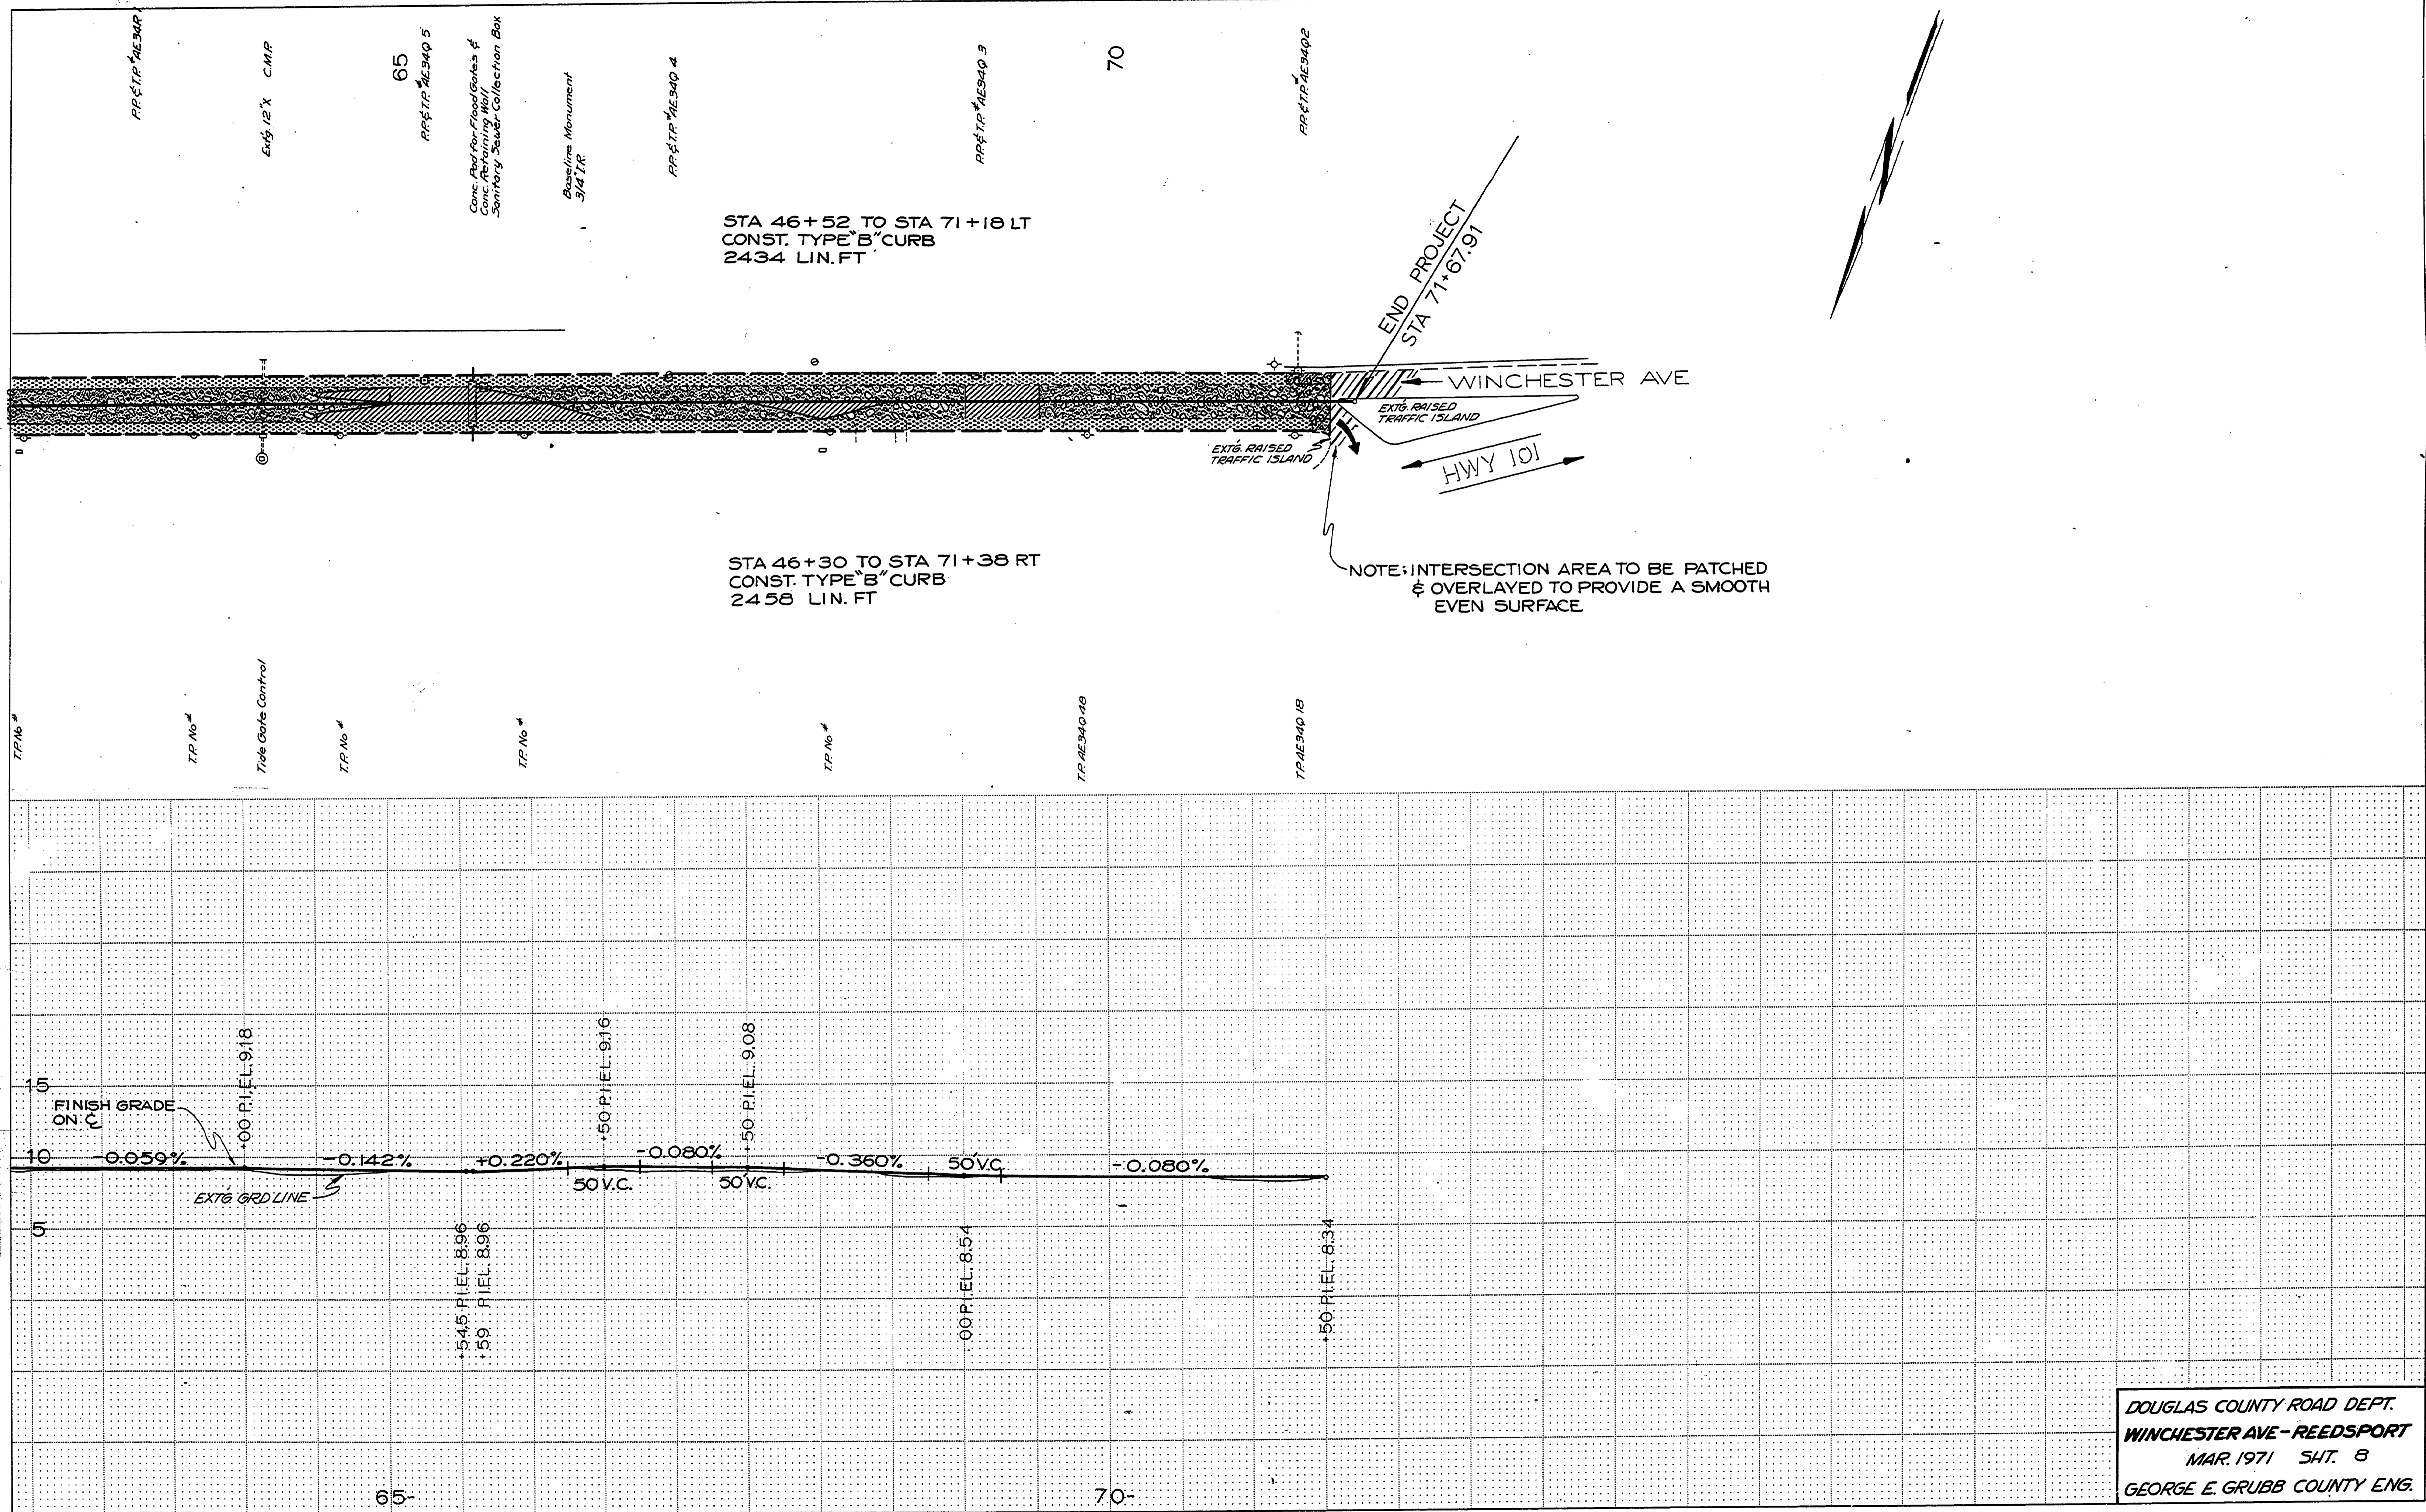

DOUGLAS COUNTY ROAD DEPT.
WINCHESTER AVE - REEDSPORT
MAR. 1971 SH. 8
GEORGE E. GRUBB COUNTY ENG.