


SEC 34,35 T21S R12W W.M.

DATE	
BY	
SURVEYED	
GRADES CHECKED	
NOTE BOOK	
NO.	
PLAN	
NOTE BOOK	
NO.	

DATE	
BY	
SURVEYED	
GRADES CHECKED	
NOTE BOOK	
NO.	
PROFILE	
NOTE BOOK	
NO.	

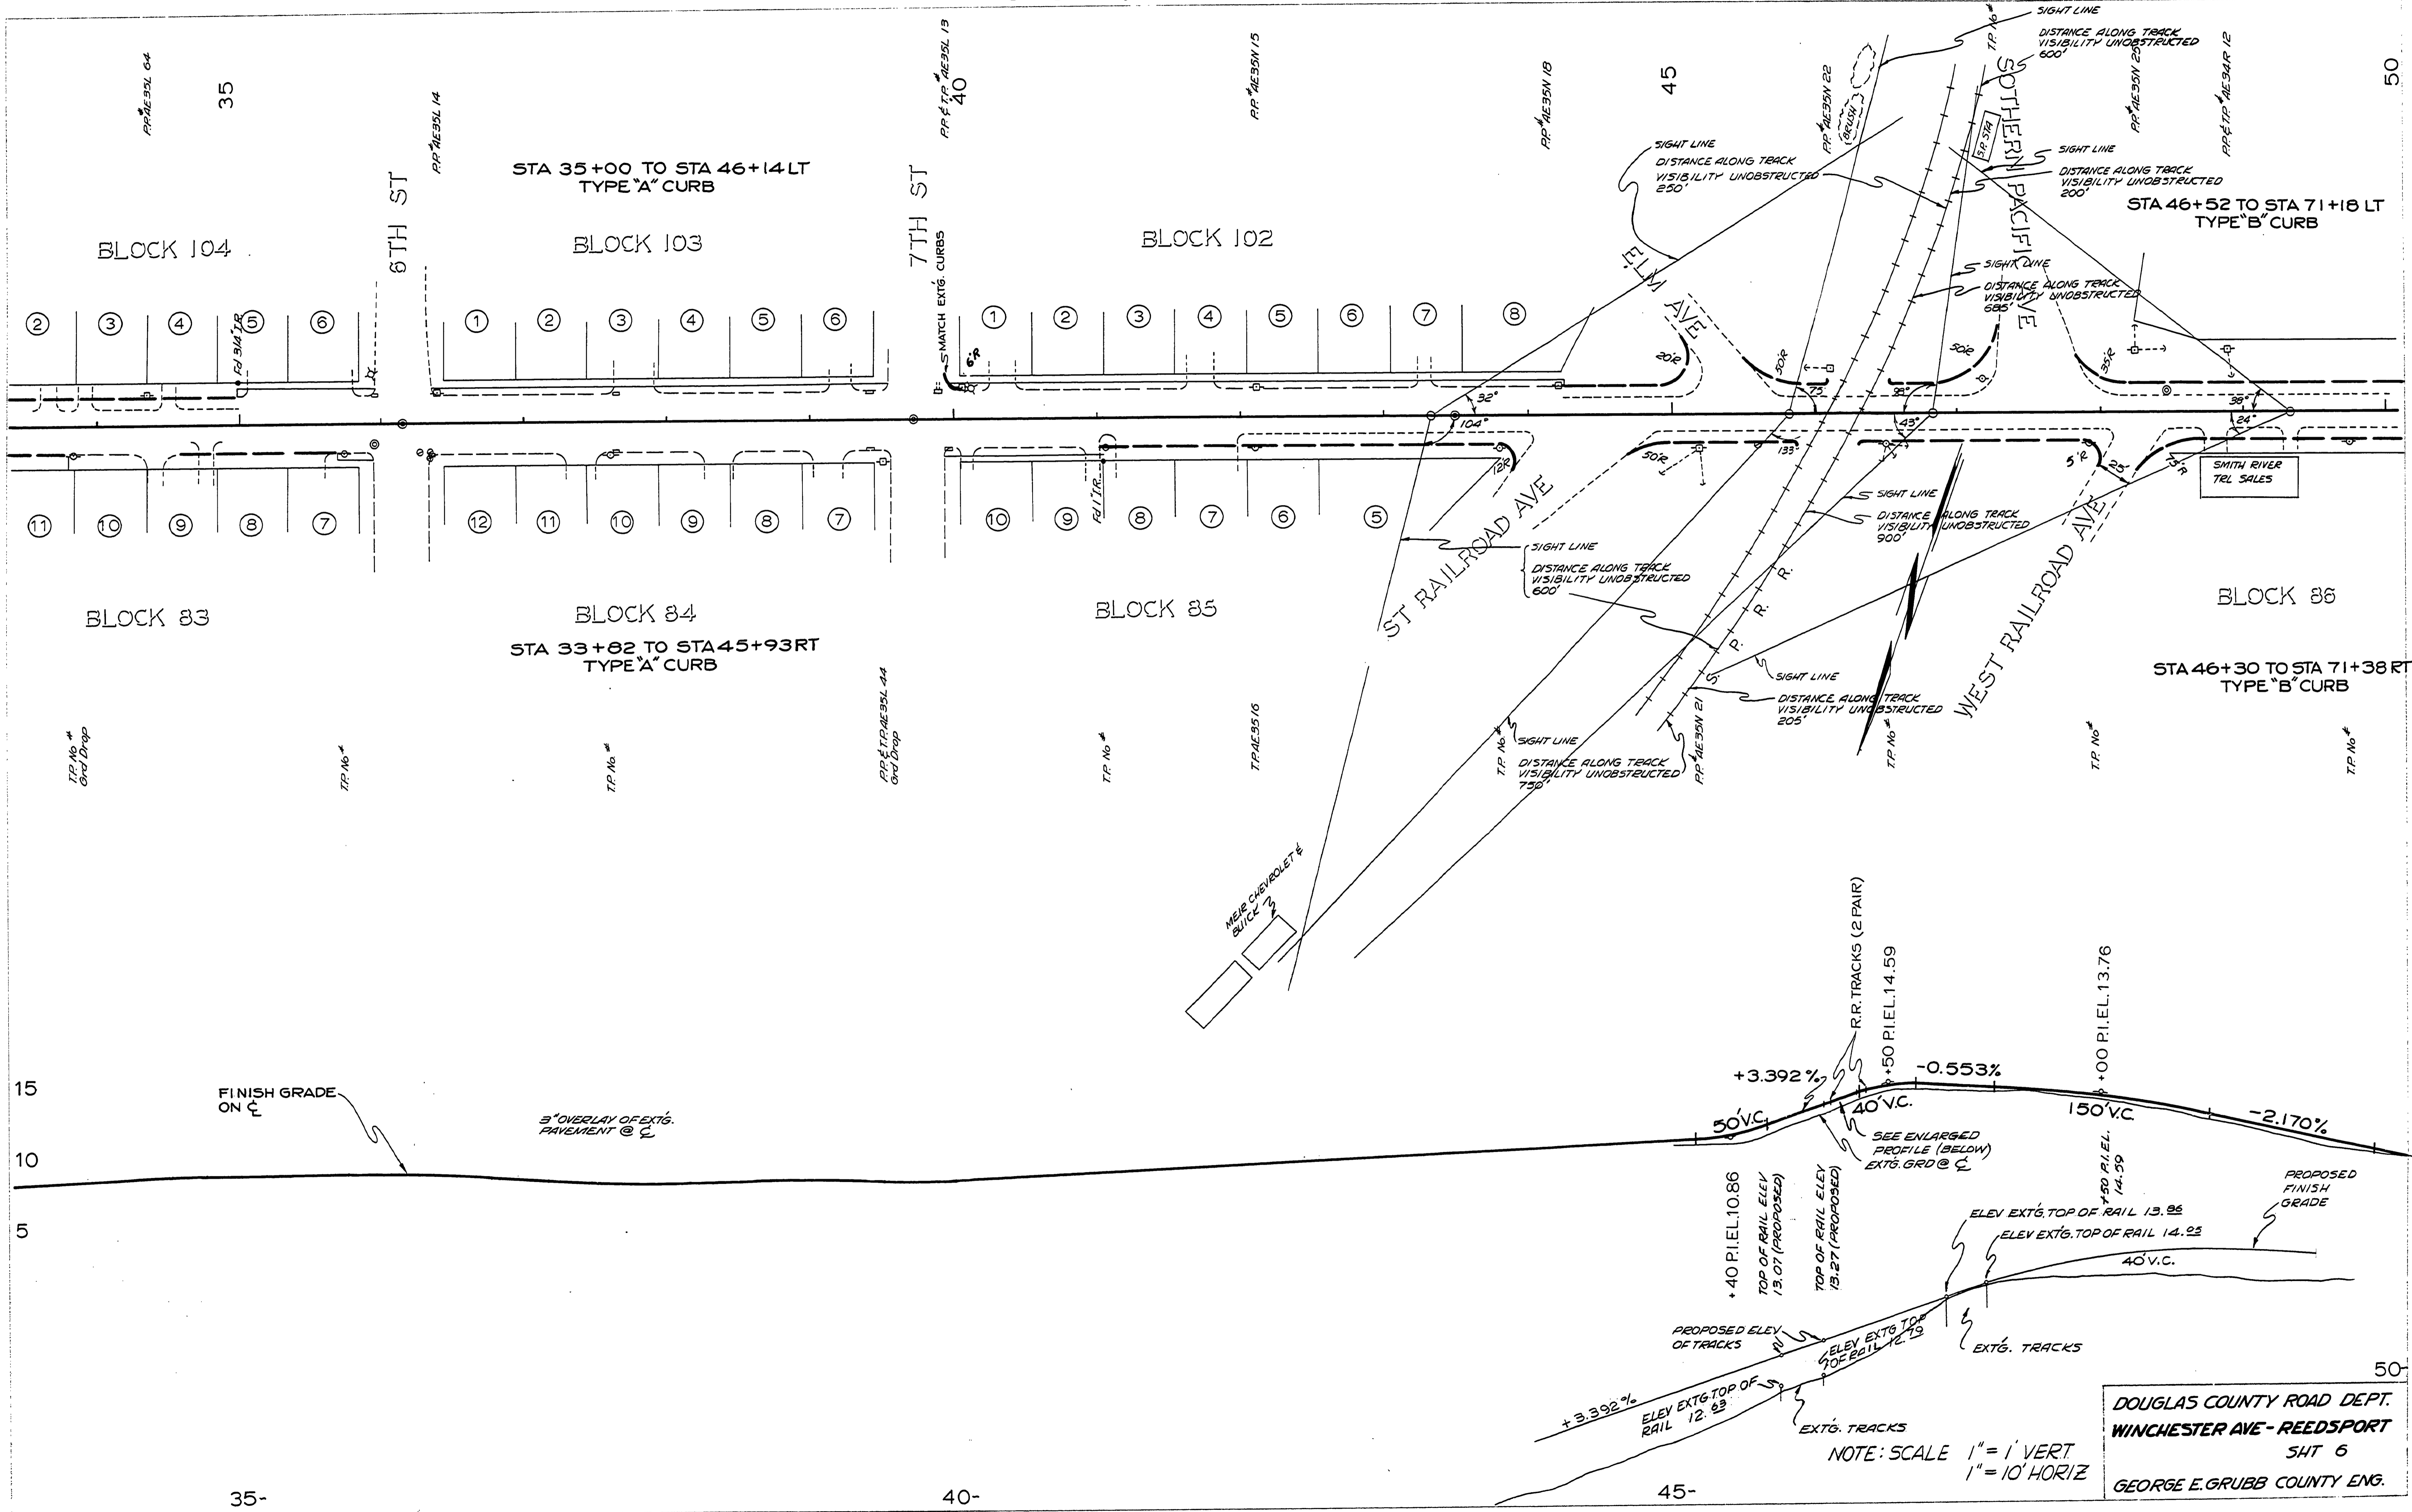

DOUGLAS COUNTY ROAD DEPT.
 WINCHESTER AVE - REEDSPORT
 SHET 6
 GEORGE E. GRUBB COUNTY ENG.