


SEC 34 T21S R12W W.M.

PLAN	REVISIONS	DATE
NOTE BOOK NO.	BY	
	CHECKED	
	BY	
	DATE	

PROFILE	DATE
NOTE BOOK NO.	

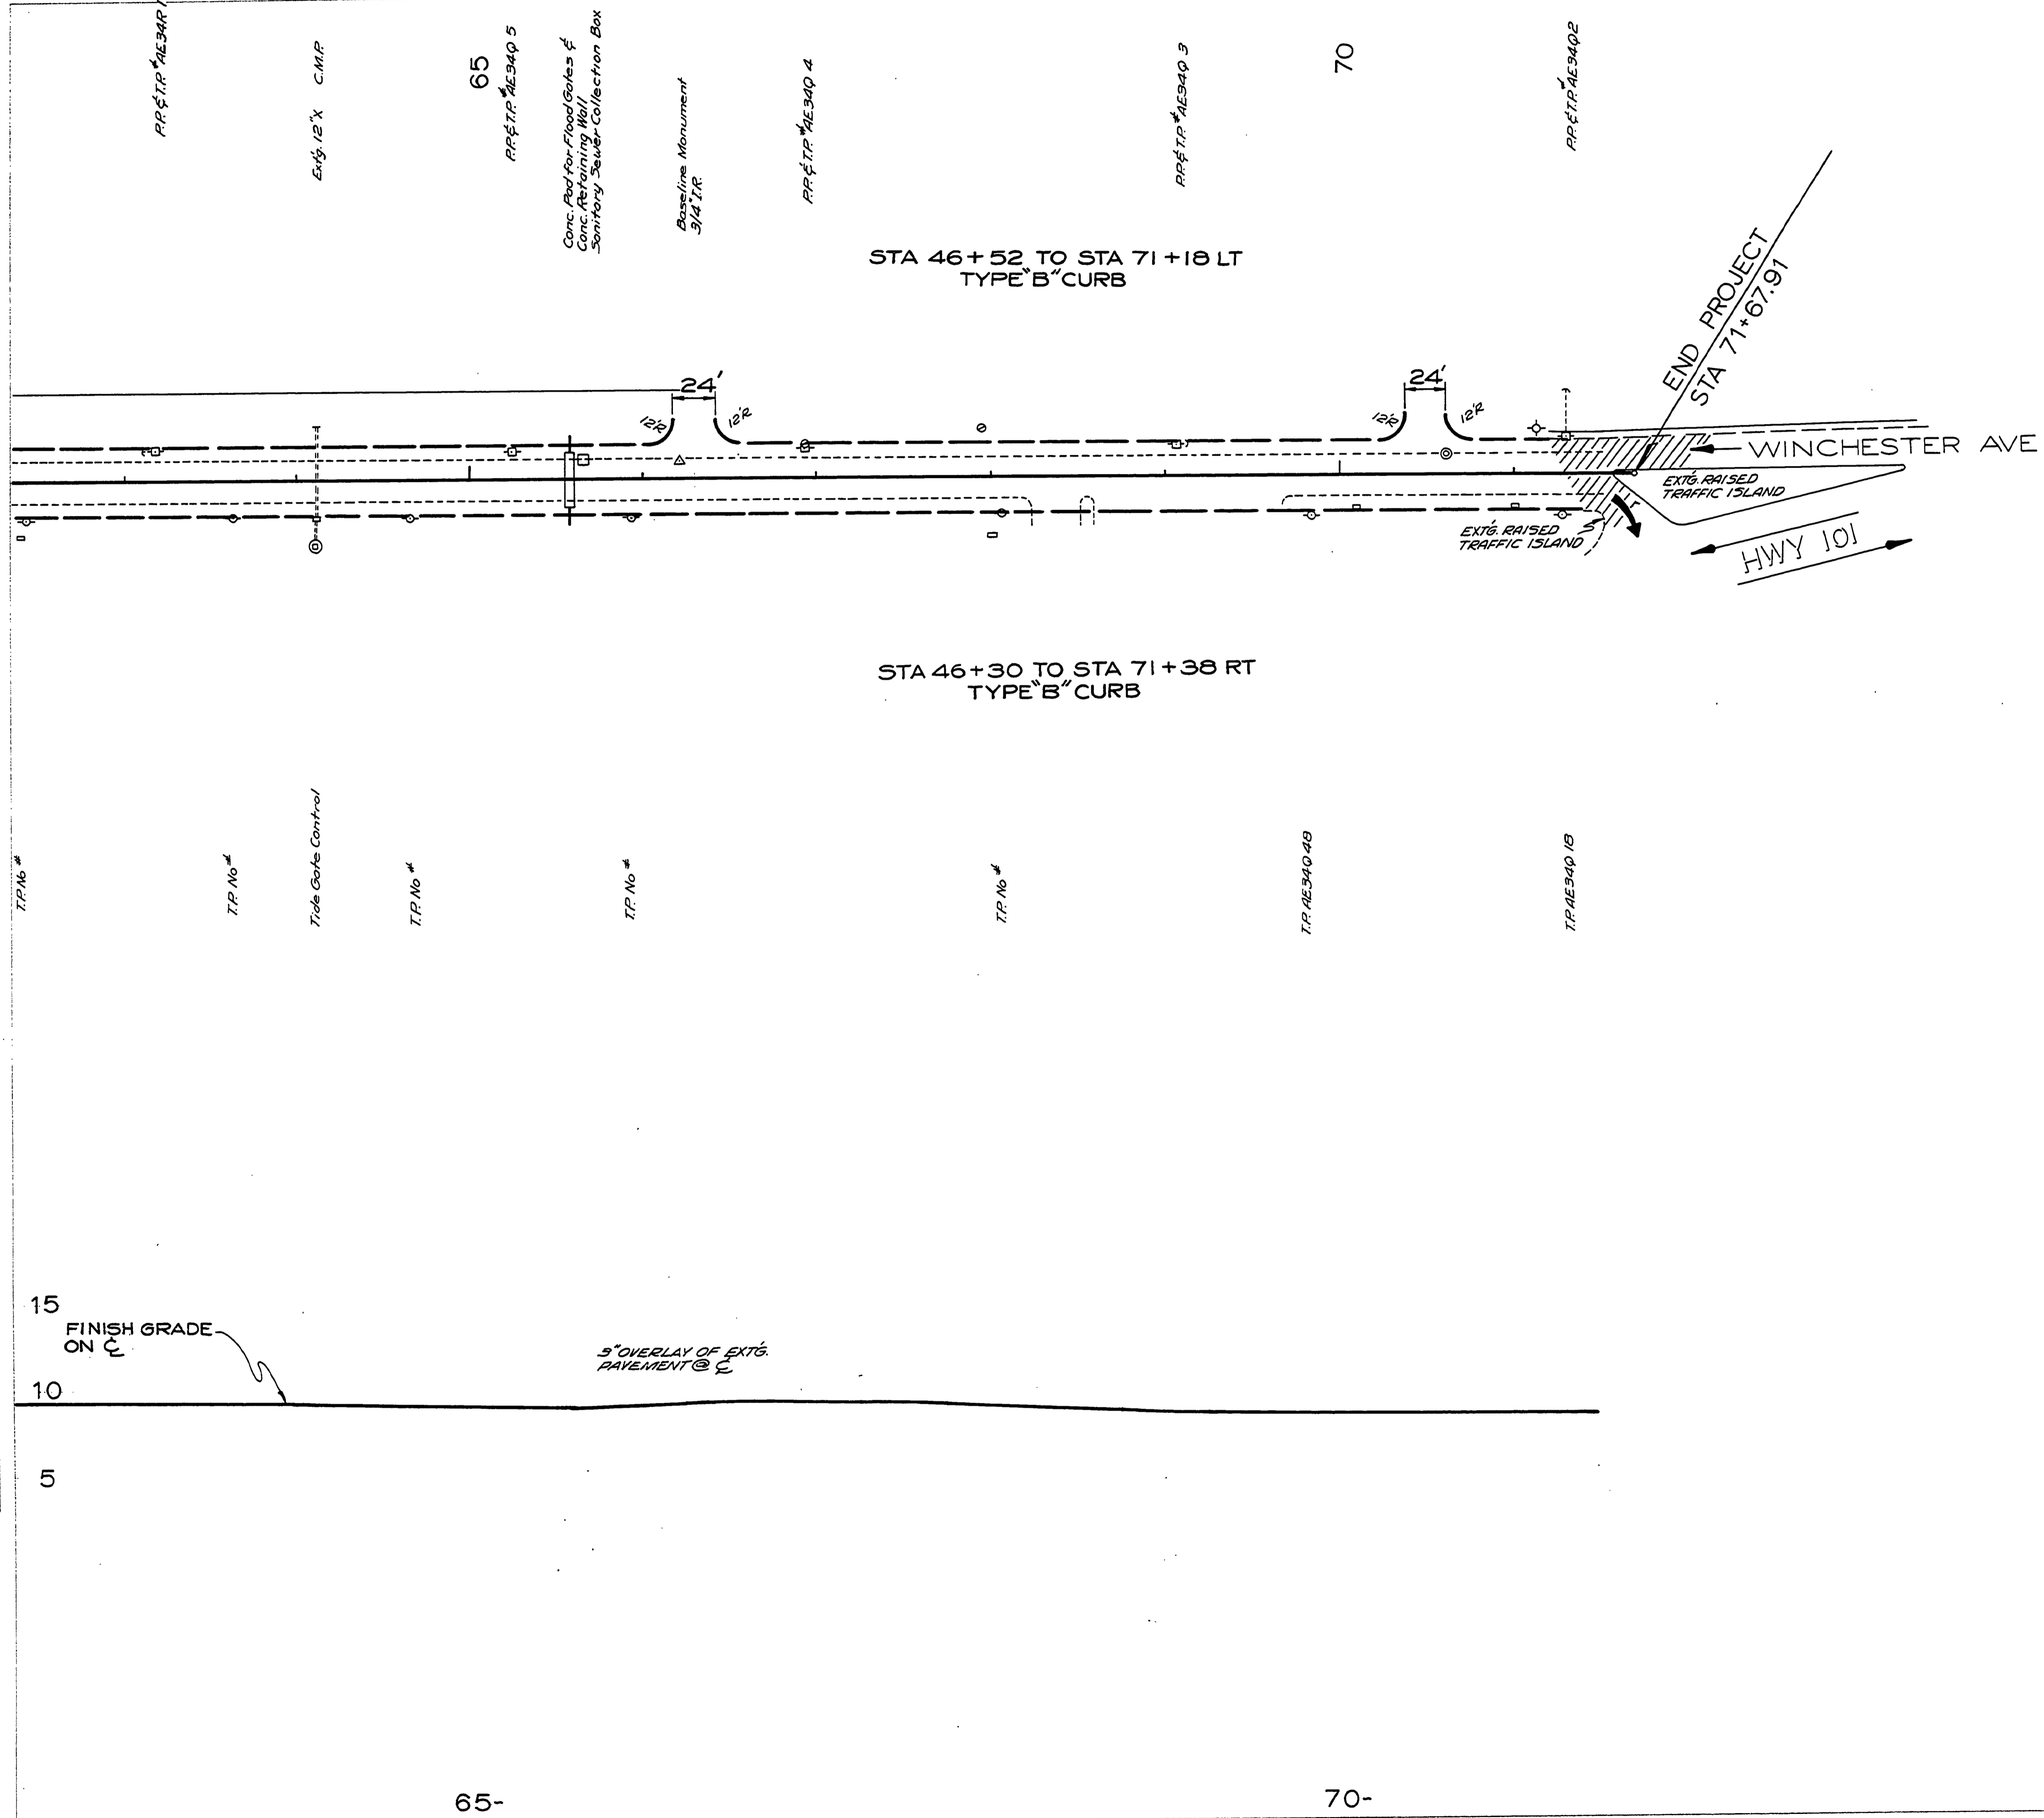

DOUGLAS COUNTY ROAD DEPT.
 WINCHESTER AVE - REEDSPORT
 1972 SH. 8
 GEORGE E. GRUBB COUNTY ENG.

65-

70-