
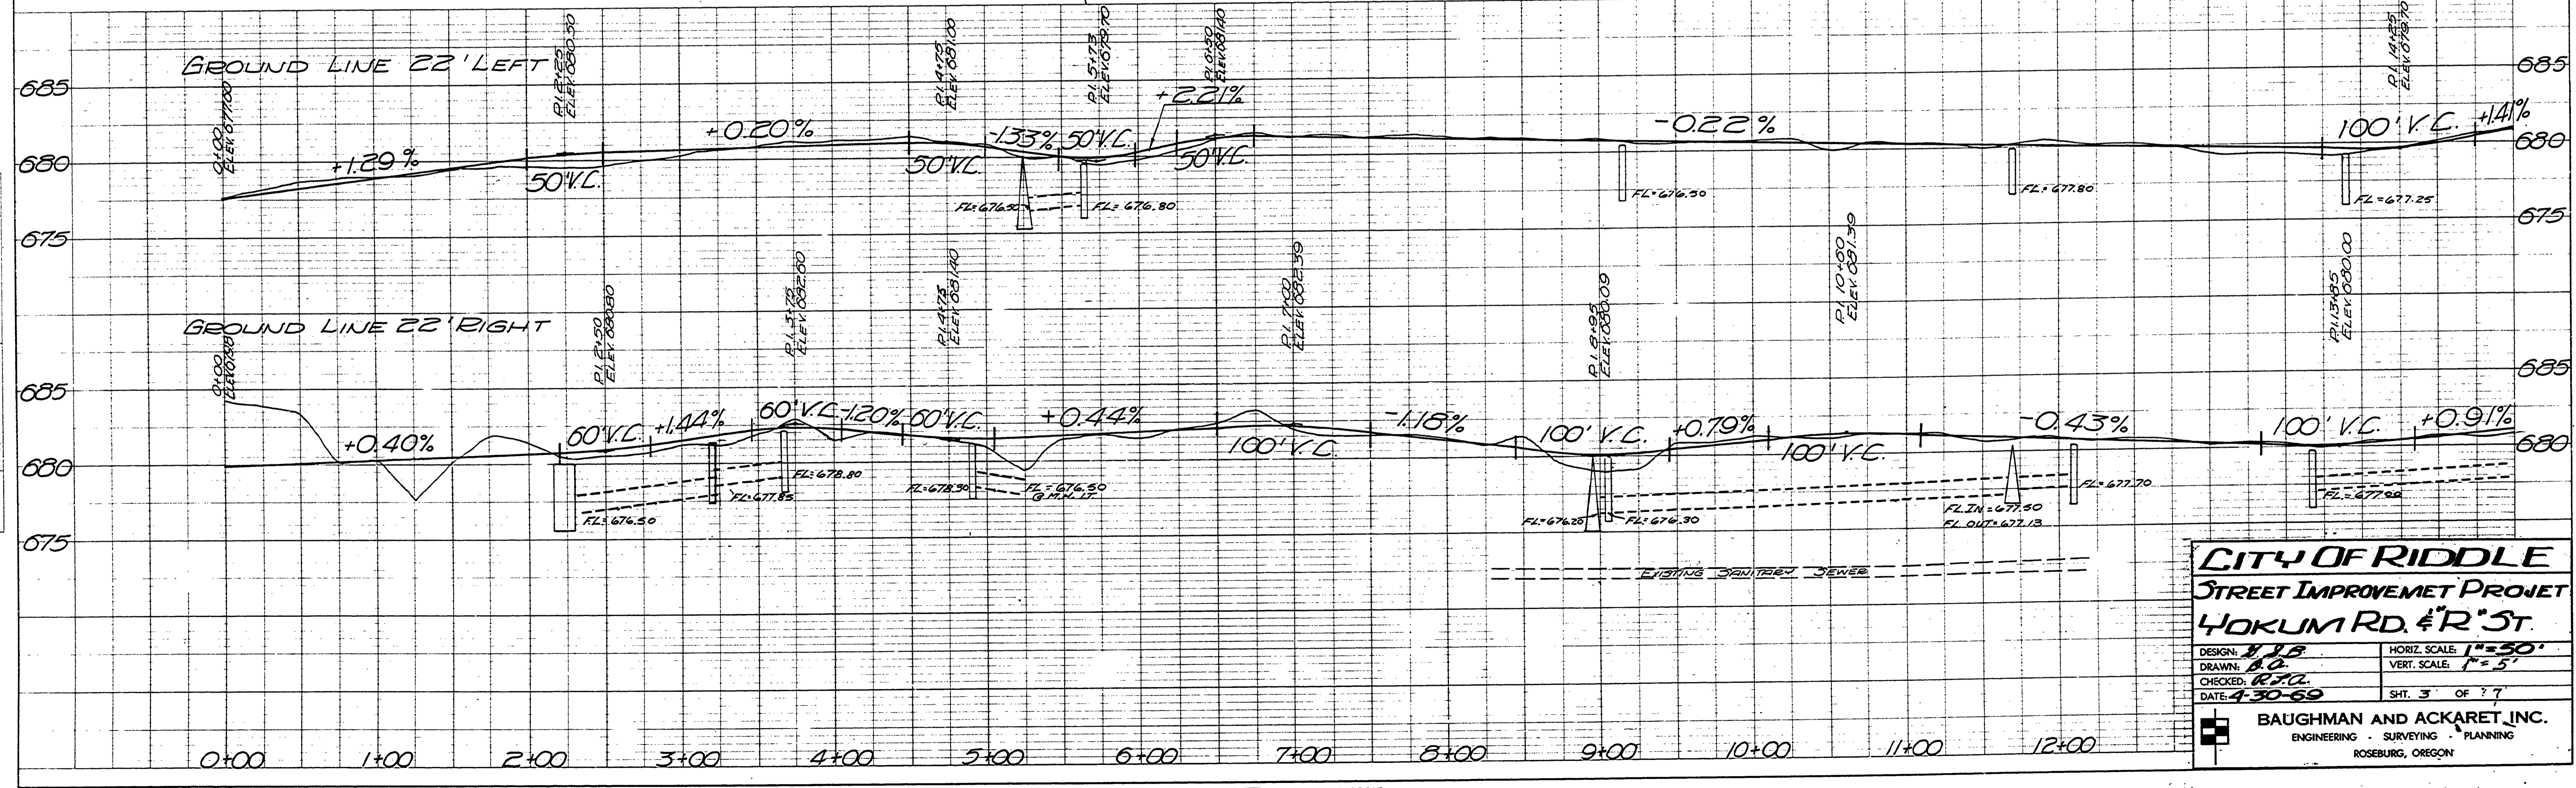


PLAN
 CHECKED BY: [Signature]
 DRAWN BY: [Signature]
 DATE: 4-30-69

PROFILE
 CHECKED BY: [Signature]
 DRAWN BY: [Signature]
 DATE: 4-30-69

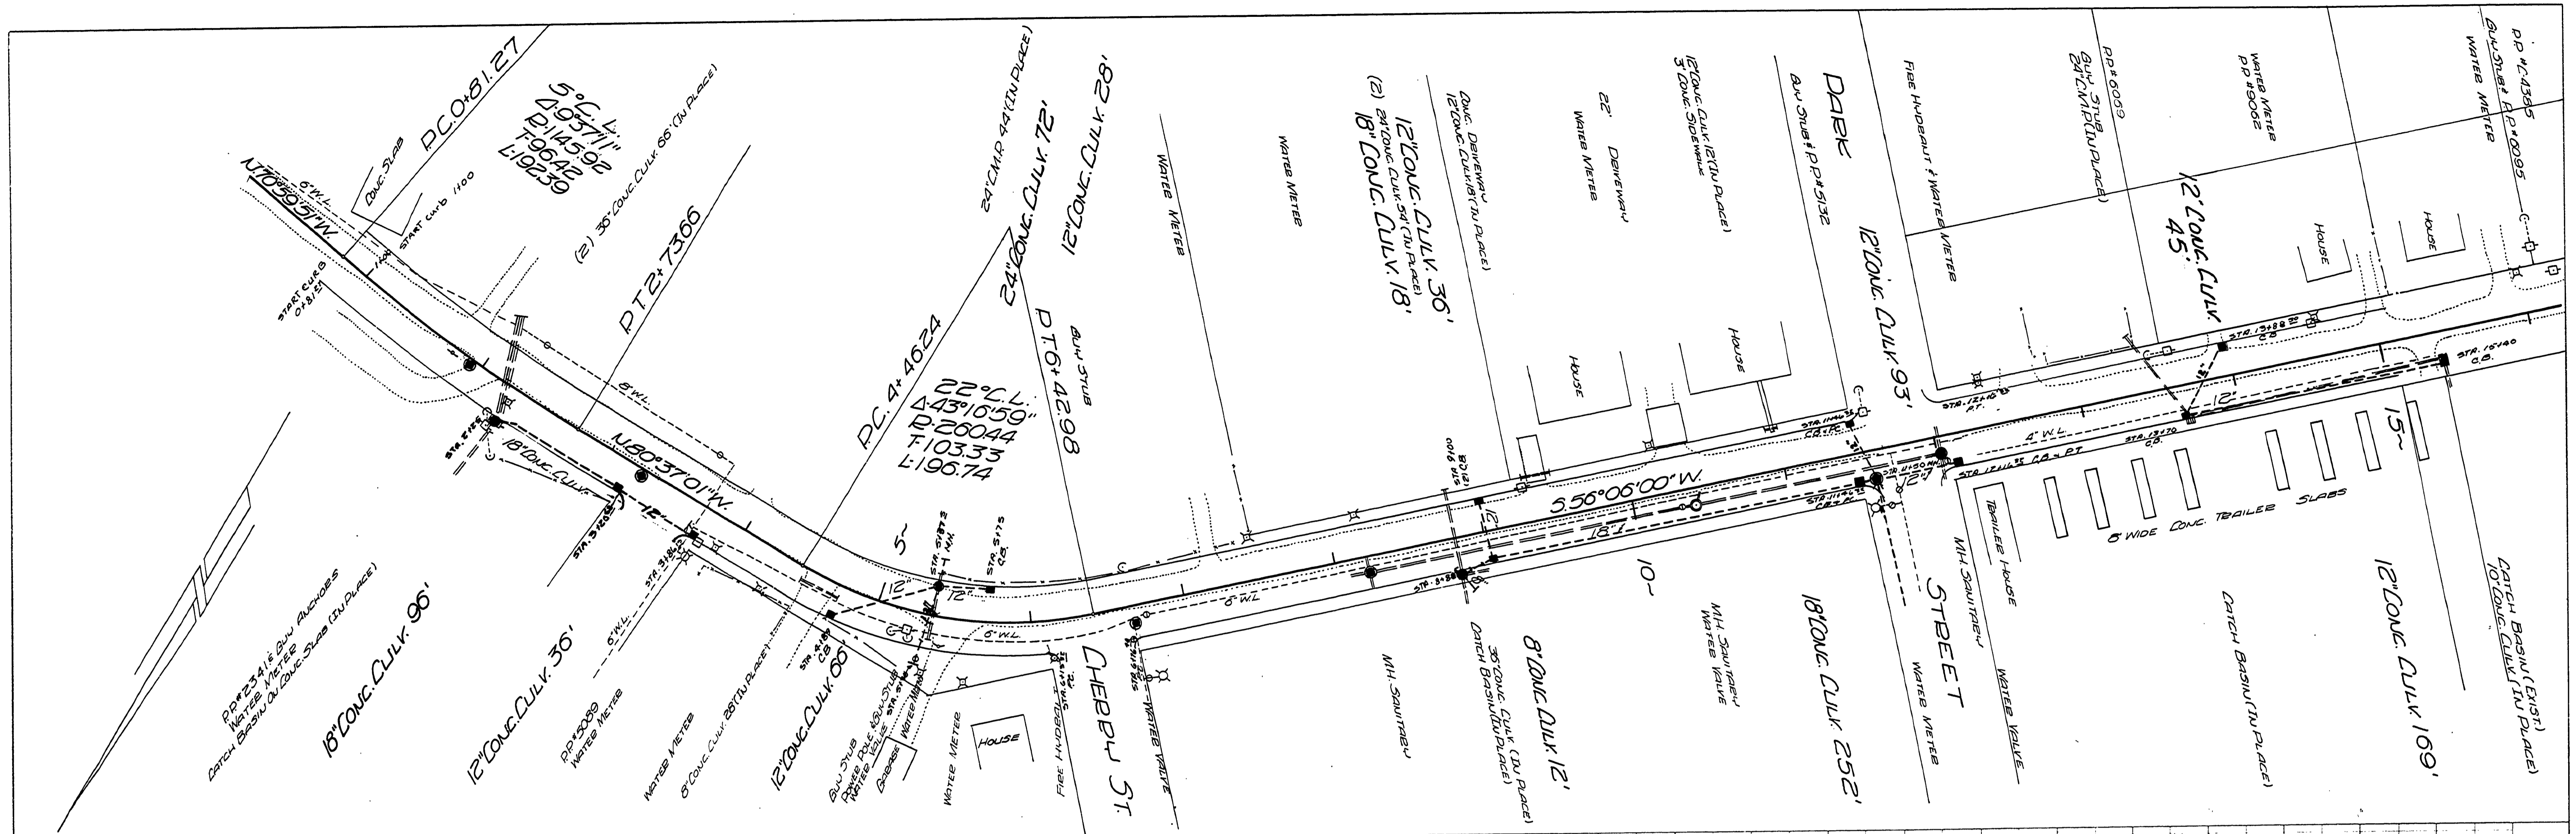

CITY OF RIDDLE
STREET IMPROVEMENT PROJECT
YOKUM RD. & R ST.

DESIGN: [Signature]	HORIZ. SCALE: 1"=50'
DRAWN: [Signature]	VERT. SCALE: 1"=5'
CHECKED: [Signature]	SHT. 3 OF 7
DATE: 4-30-69	

BAUGHMAN AND ACKARET, INC.
 ENGINEERING - SURVEYING - PLANNING
 ROSEBURG, OREGON