



PLAN

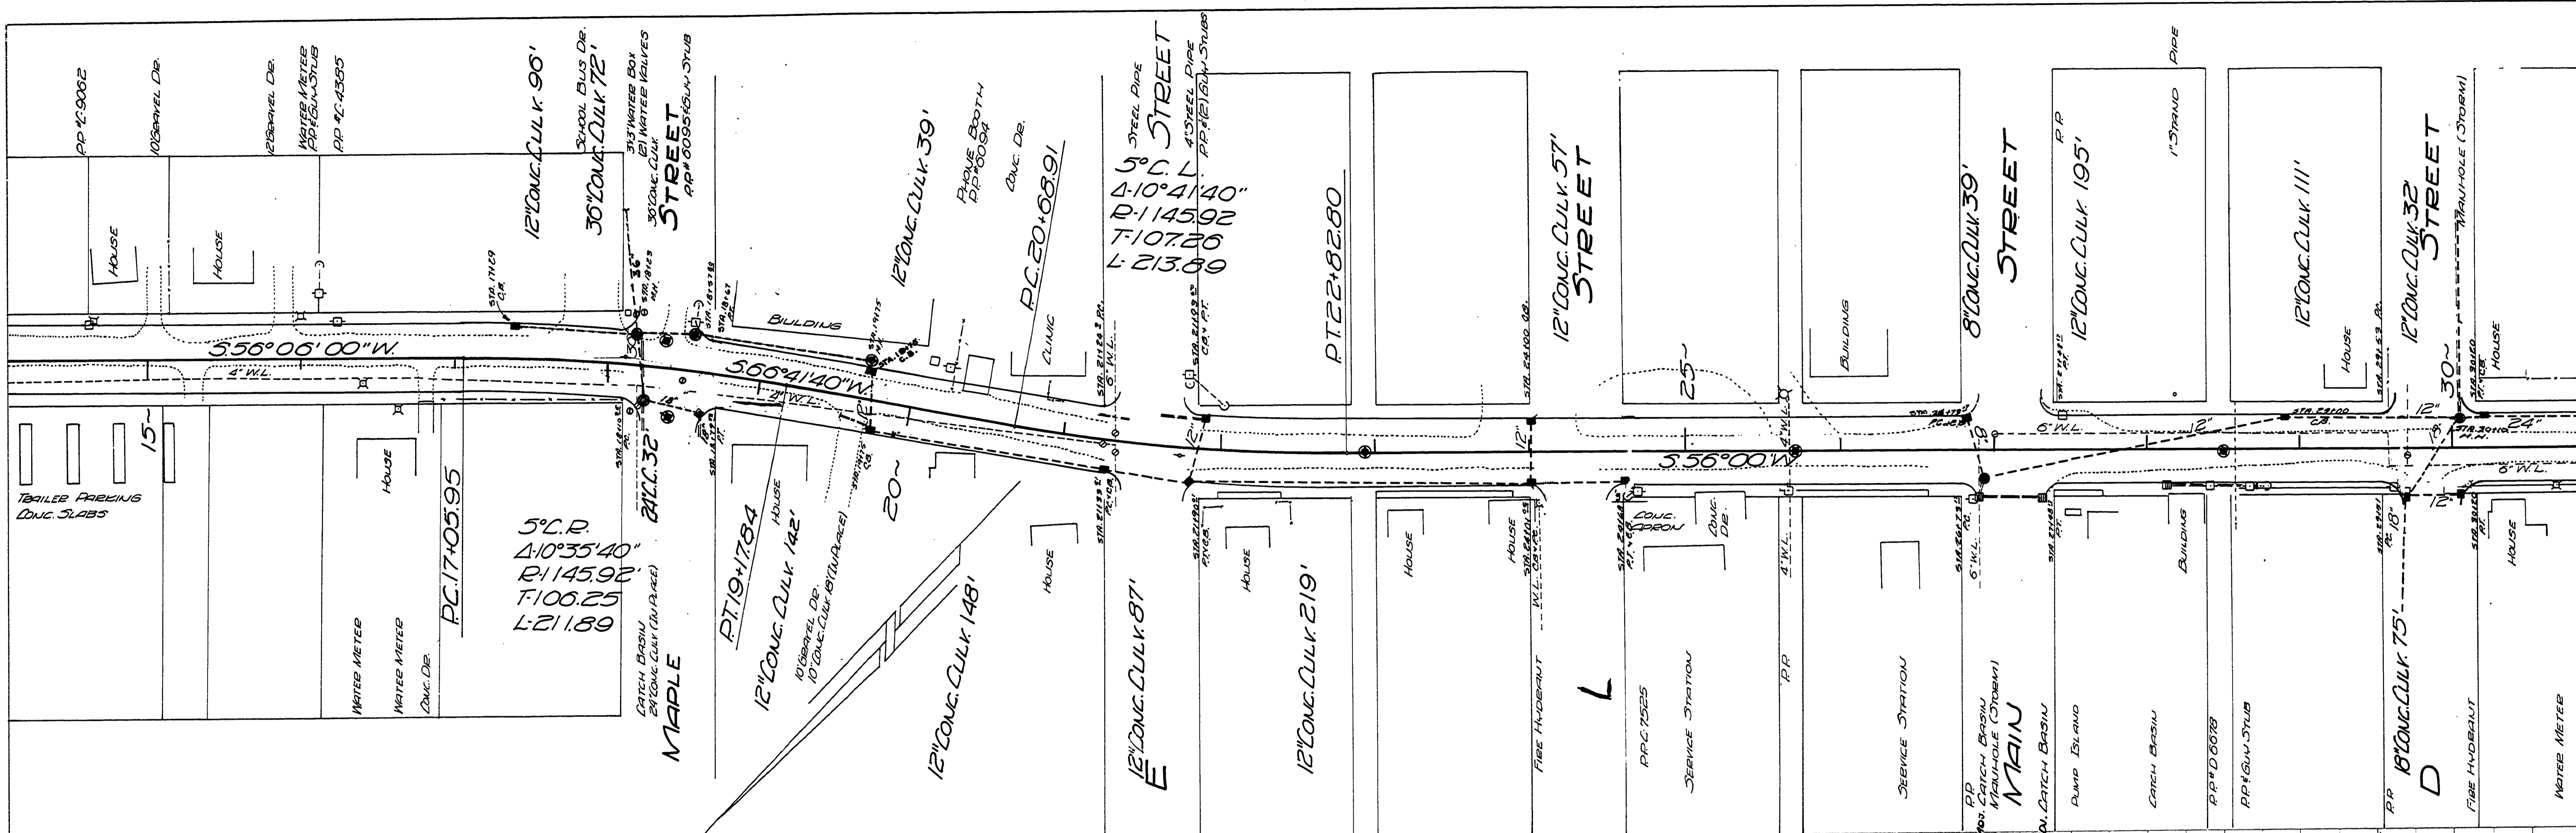


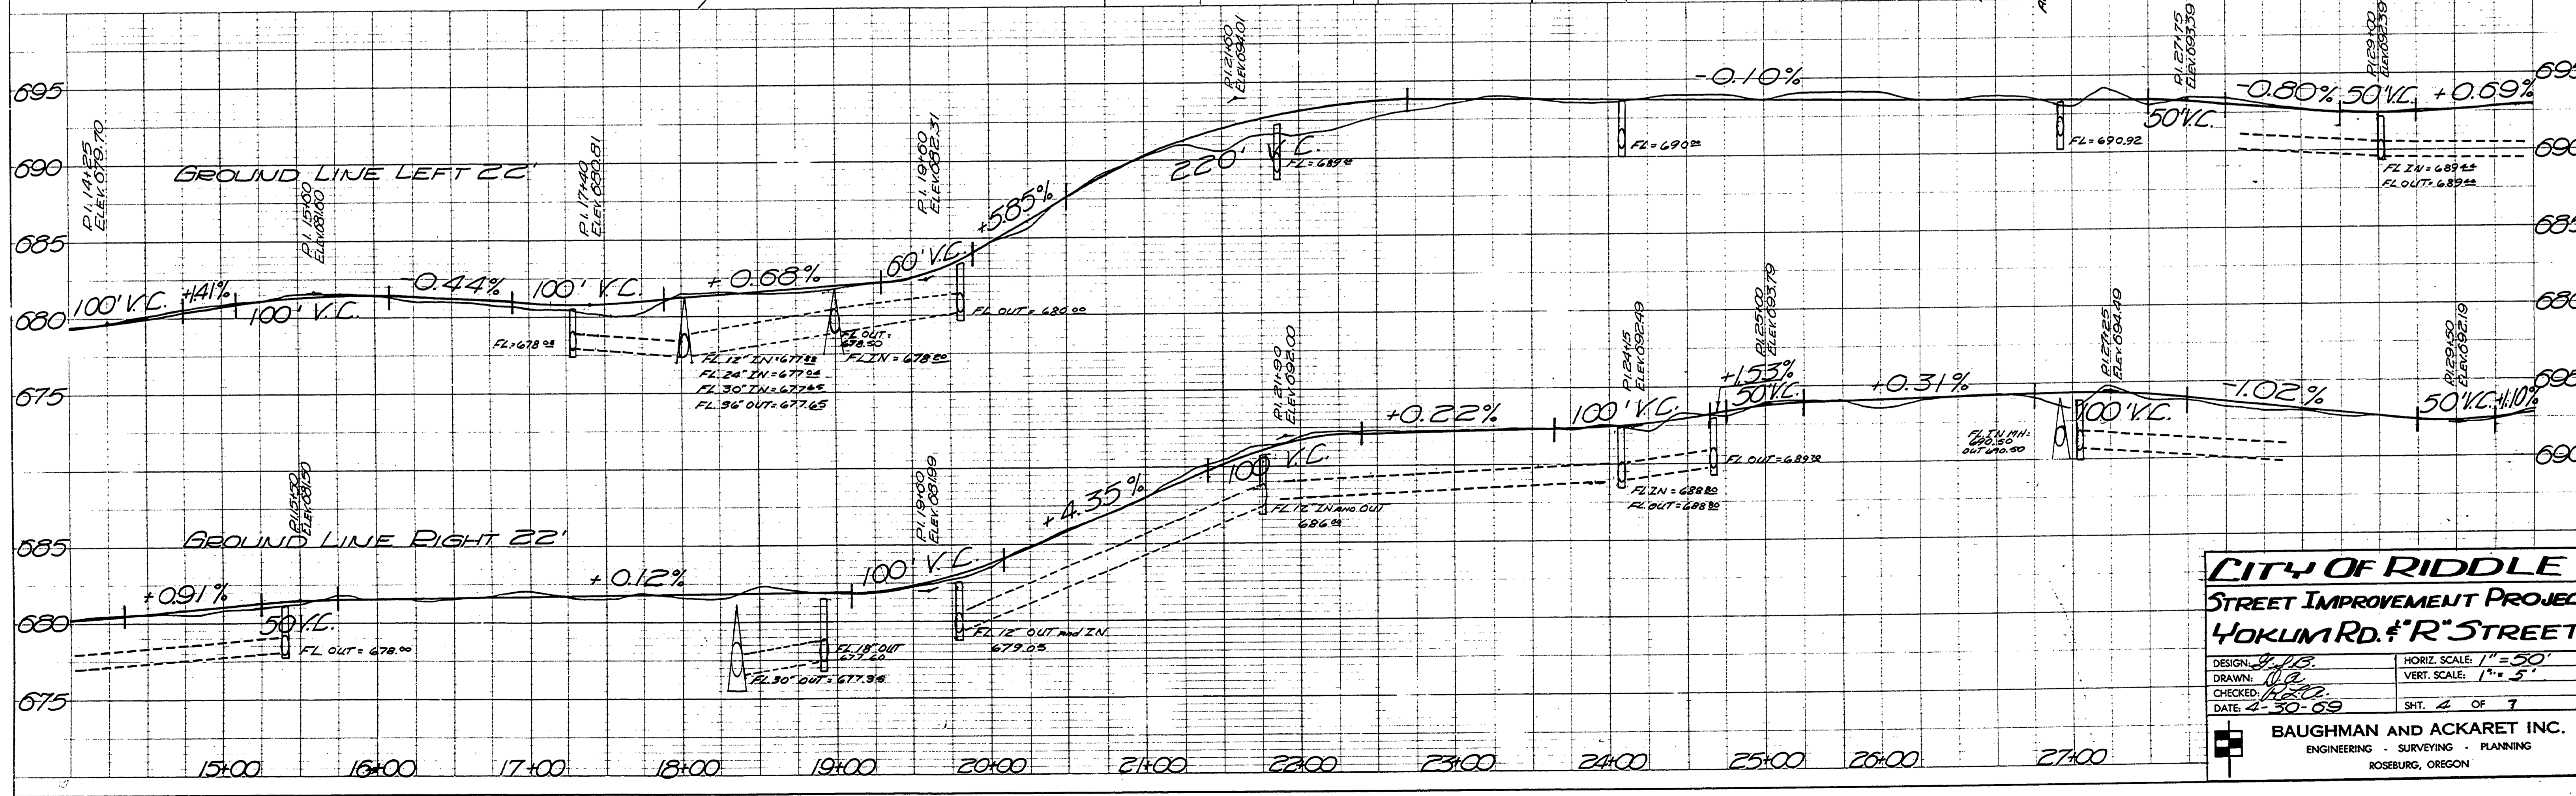

CITY OF RIDDLE
STREET IMPROVEMENT PROJECT
YOKUM RD. & R STREET

DESIGN: J.P.B.
 DRAWN: J.P.B.
 CHECKED: H.P.O.

HORIZ. SCALE: 1" = 50'
 VERT. SCALE: 1" = 5'

SHT. 4 OF 7

 ENGINEERING - SURVEYING - PLANNING
 ROSEBURG, OREGON