
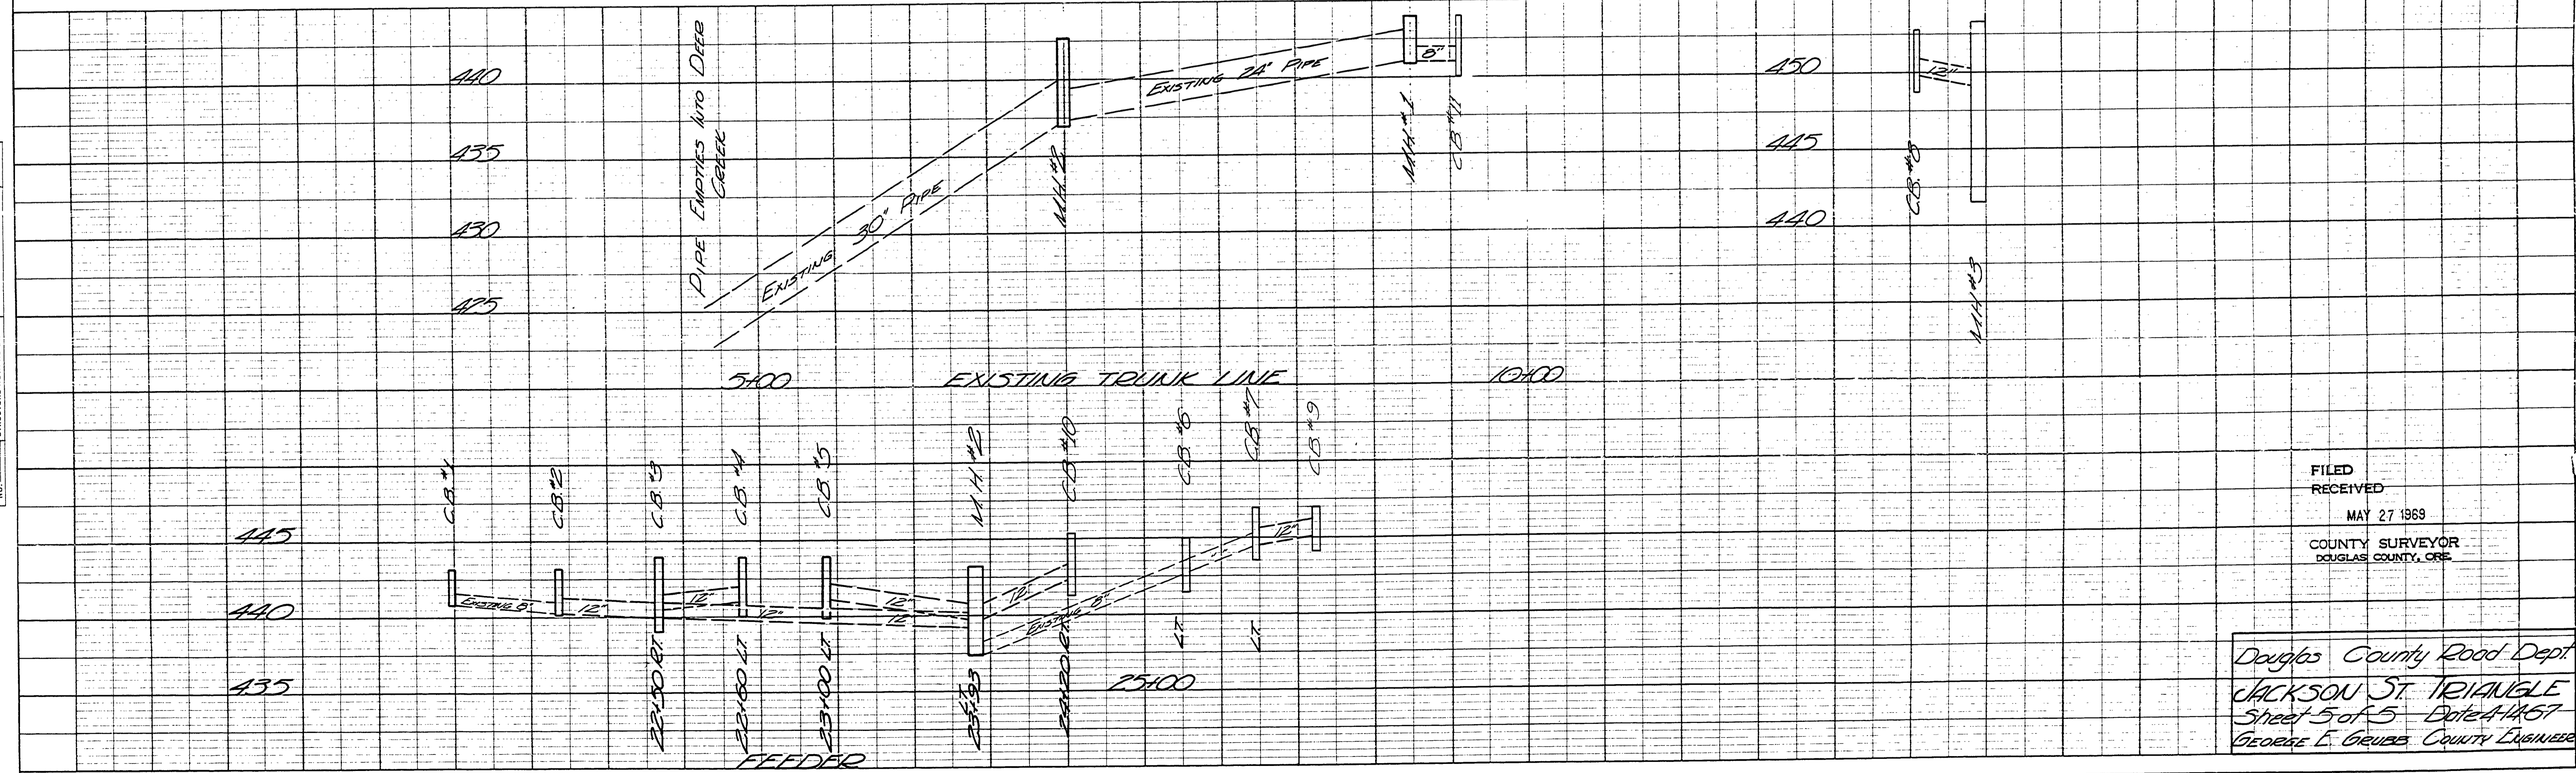


DATE	
BY	
SURVEYED	
ALIGNED	
NOTE BOOK	
NO.	

DATE	
BY	
SURVEYED	
ALIGNED	
NOTE BOOK	
NO.	

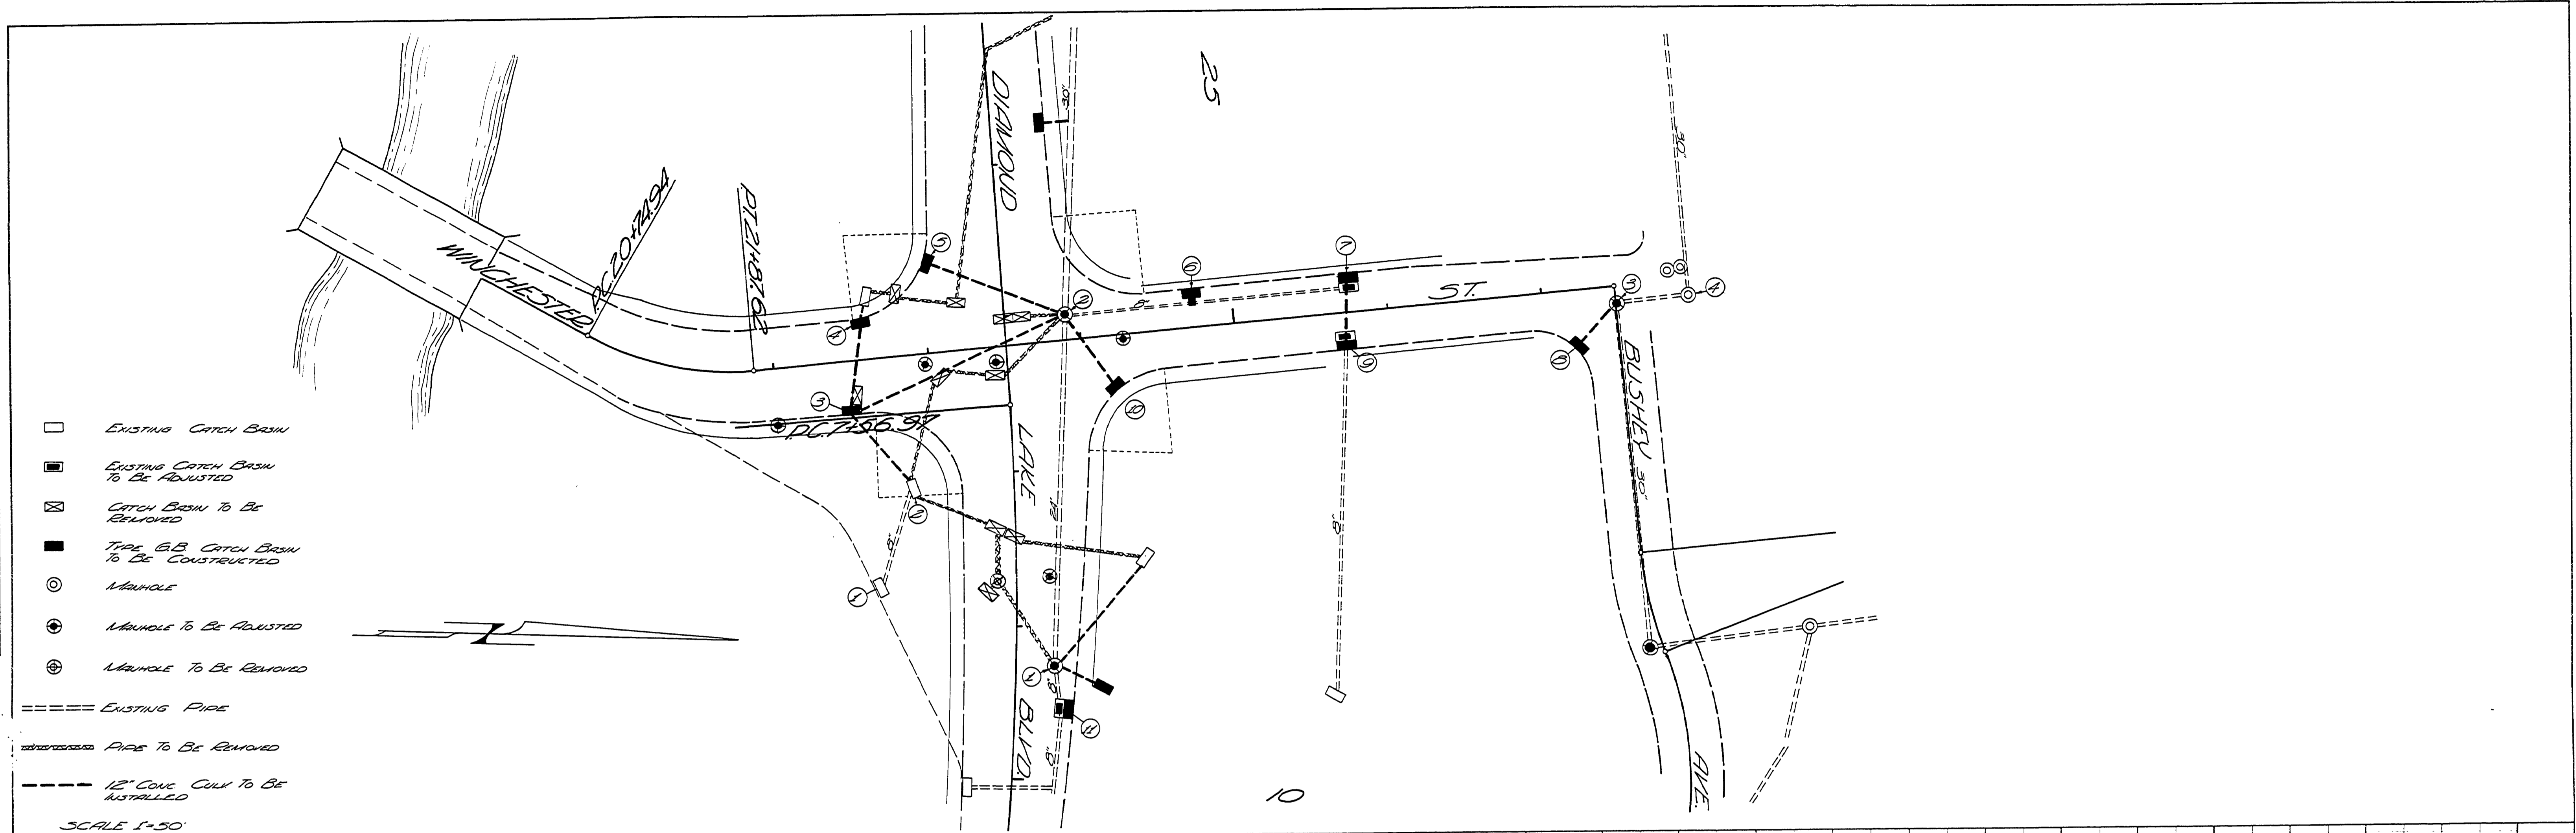

FILED
RECEIVED
MAY 27 1969
COUNTY SURVEYOR
DOUGLAS COUNTY, ORE.

Douglas County Road Dept.
JACKSON ST TRIANGLE
Sheet 5 of 5 Date 4/14/67
GEORGE E. BREUER, COUNTY ENGINEER