
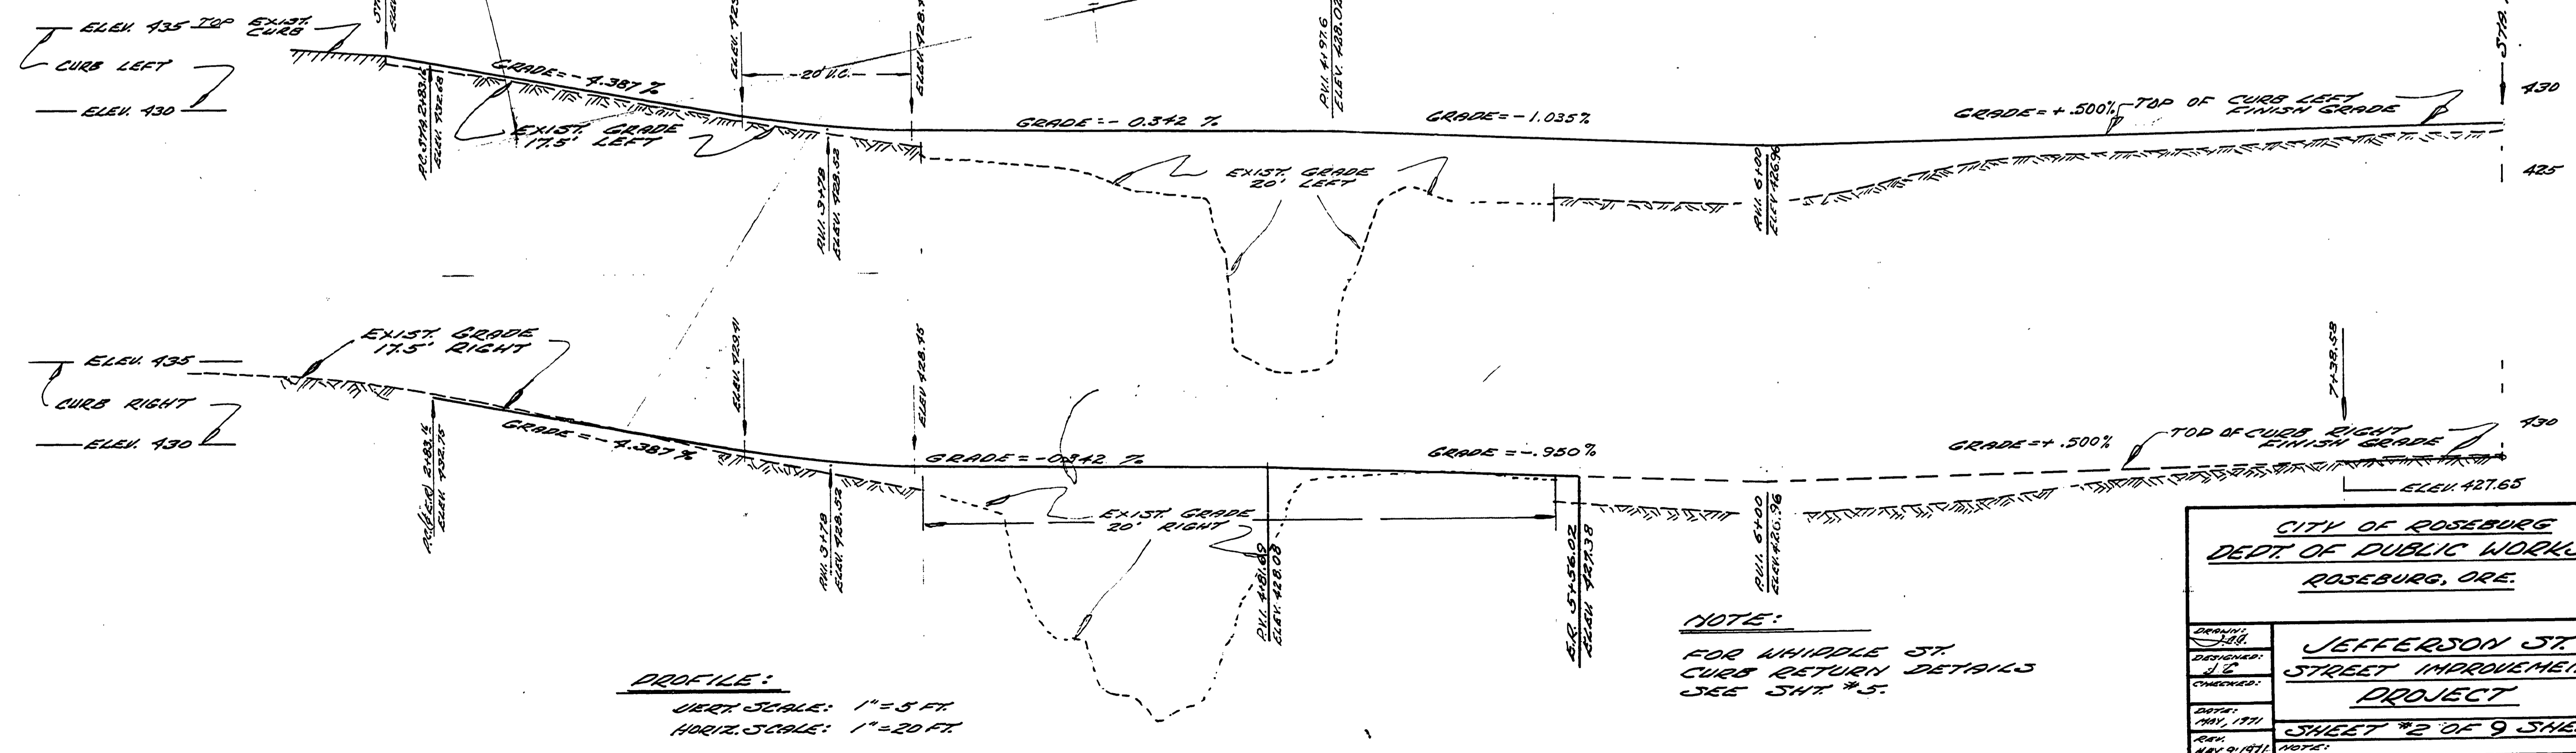


JEFFERSON ST STREET IMPROVEMENT PROJECT

PLAN
 SEPARATED FACED
 DATE 8/11/71
 NO. 10

PROFILE
 GRADES CHECKED
 DATE 8/11/71
 NO. 10

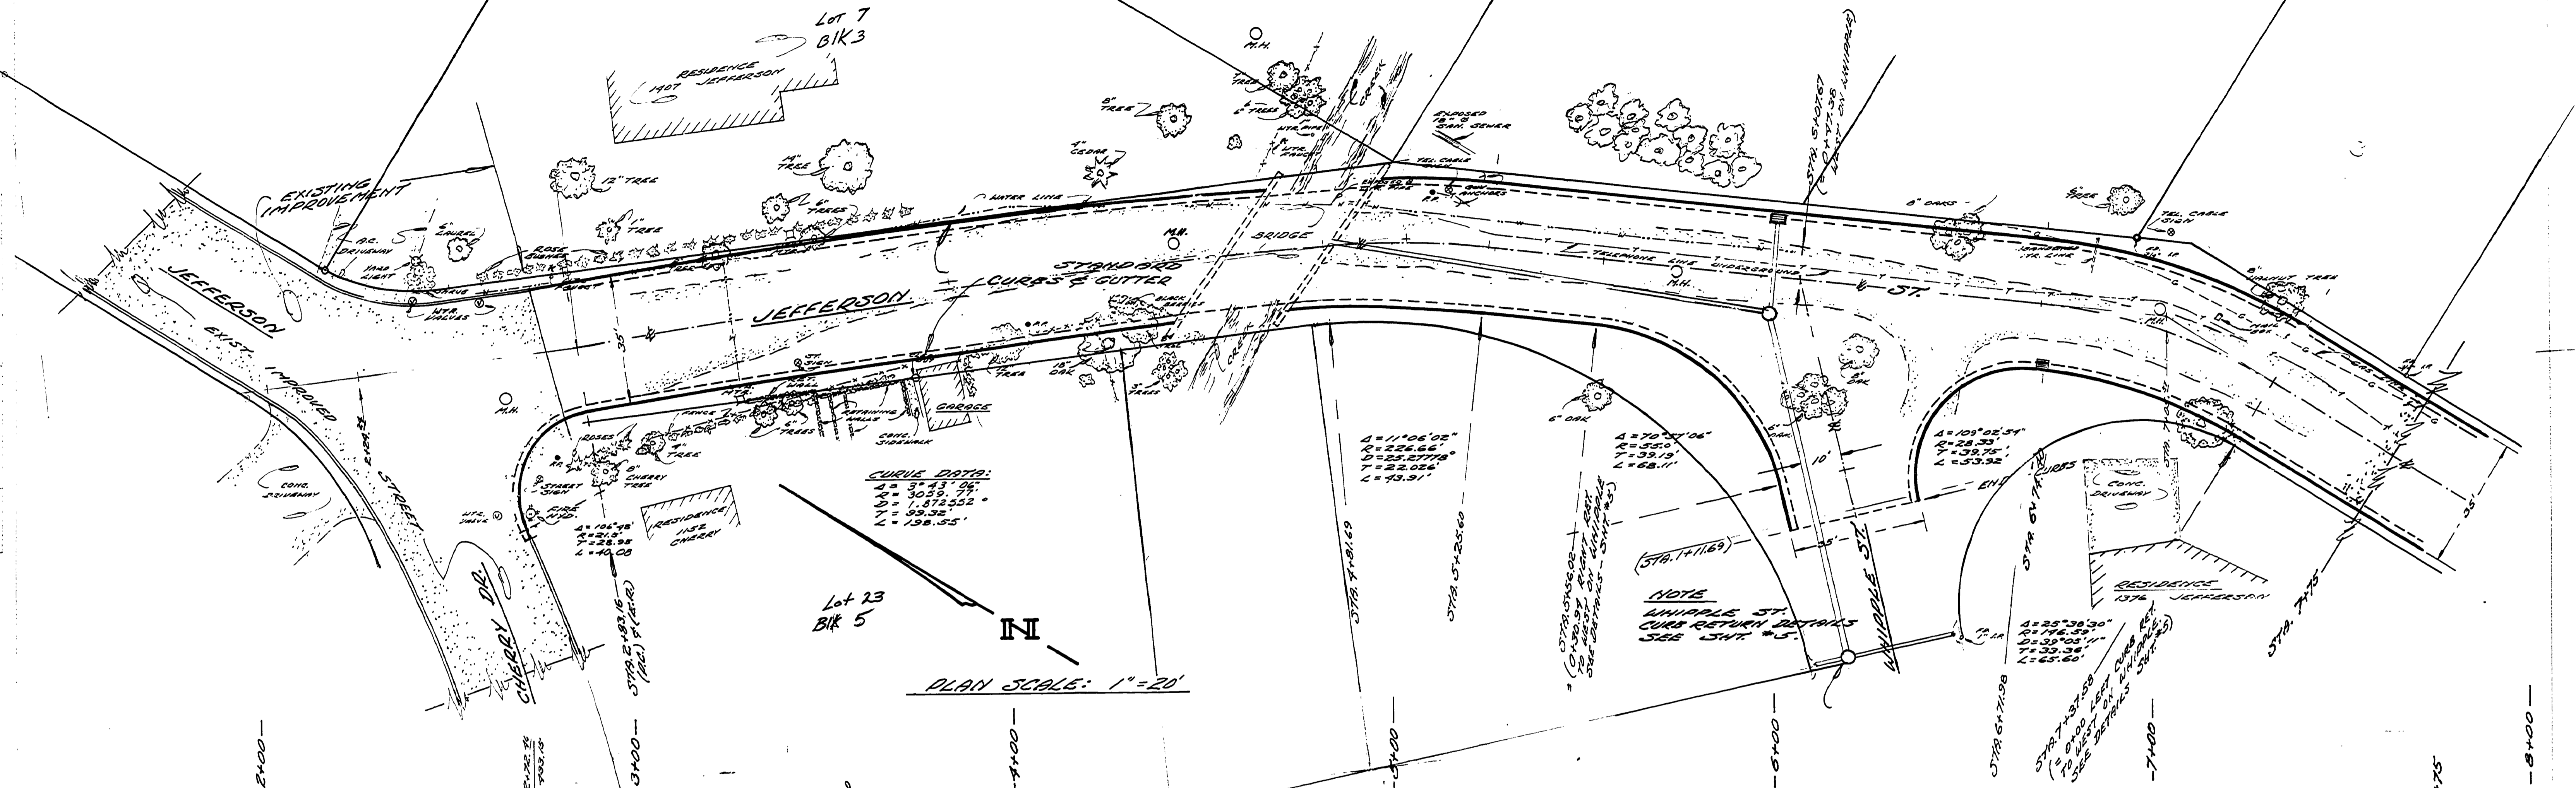

CITY OF ROSEBURG
 DEPT. OF PUBLIC WORKS
 ROSEBURG, ORE.

**JEFFERSON ST.
 STREET IMPROVEMENT
 PROJECT**

SHEET #2 OF 9 SHEETS

DATE: 8/11/71
 BY: [Signature]
 CHECKED: [Signature]