
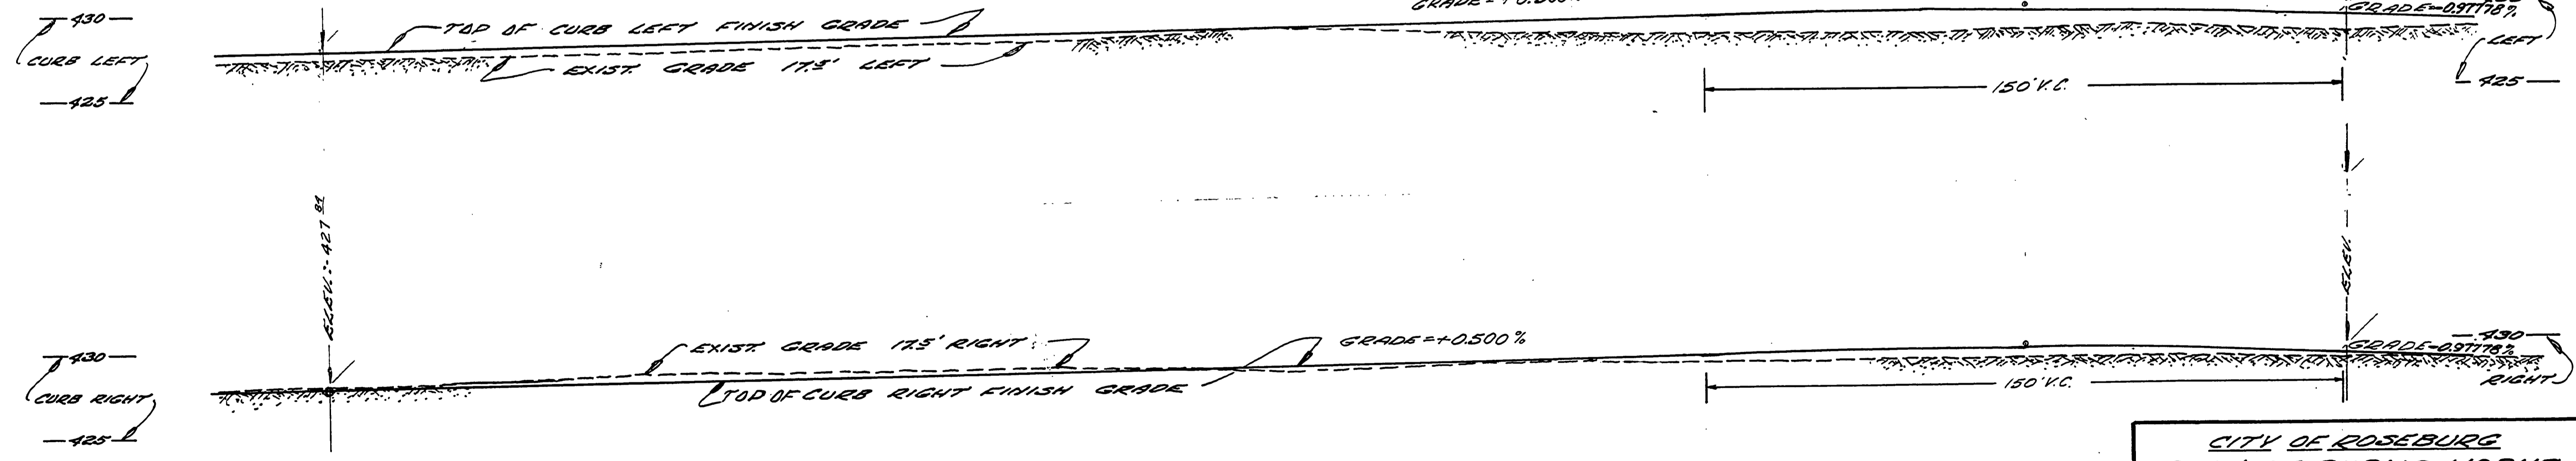


JEFFERSON ST. STREET IMPROVEMENT PROJECT

N
PLAN SCALE: 1"=20'

DATE	BY	CHECKED
PLAN	DESIGNED	DATE
NOTE BOOK	APPROVED	
NO.	BY	

DATE	BY	CHECKED
PROFILE	DESIGNED	DATE
NOTE BOOK	APPROVED	
NO.	BY	

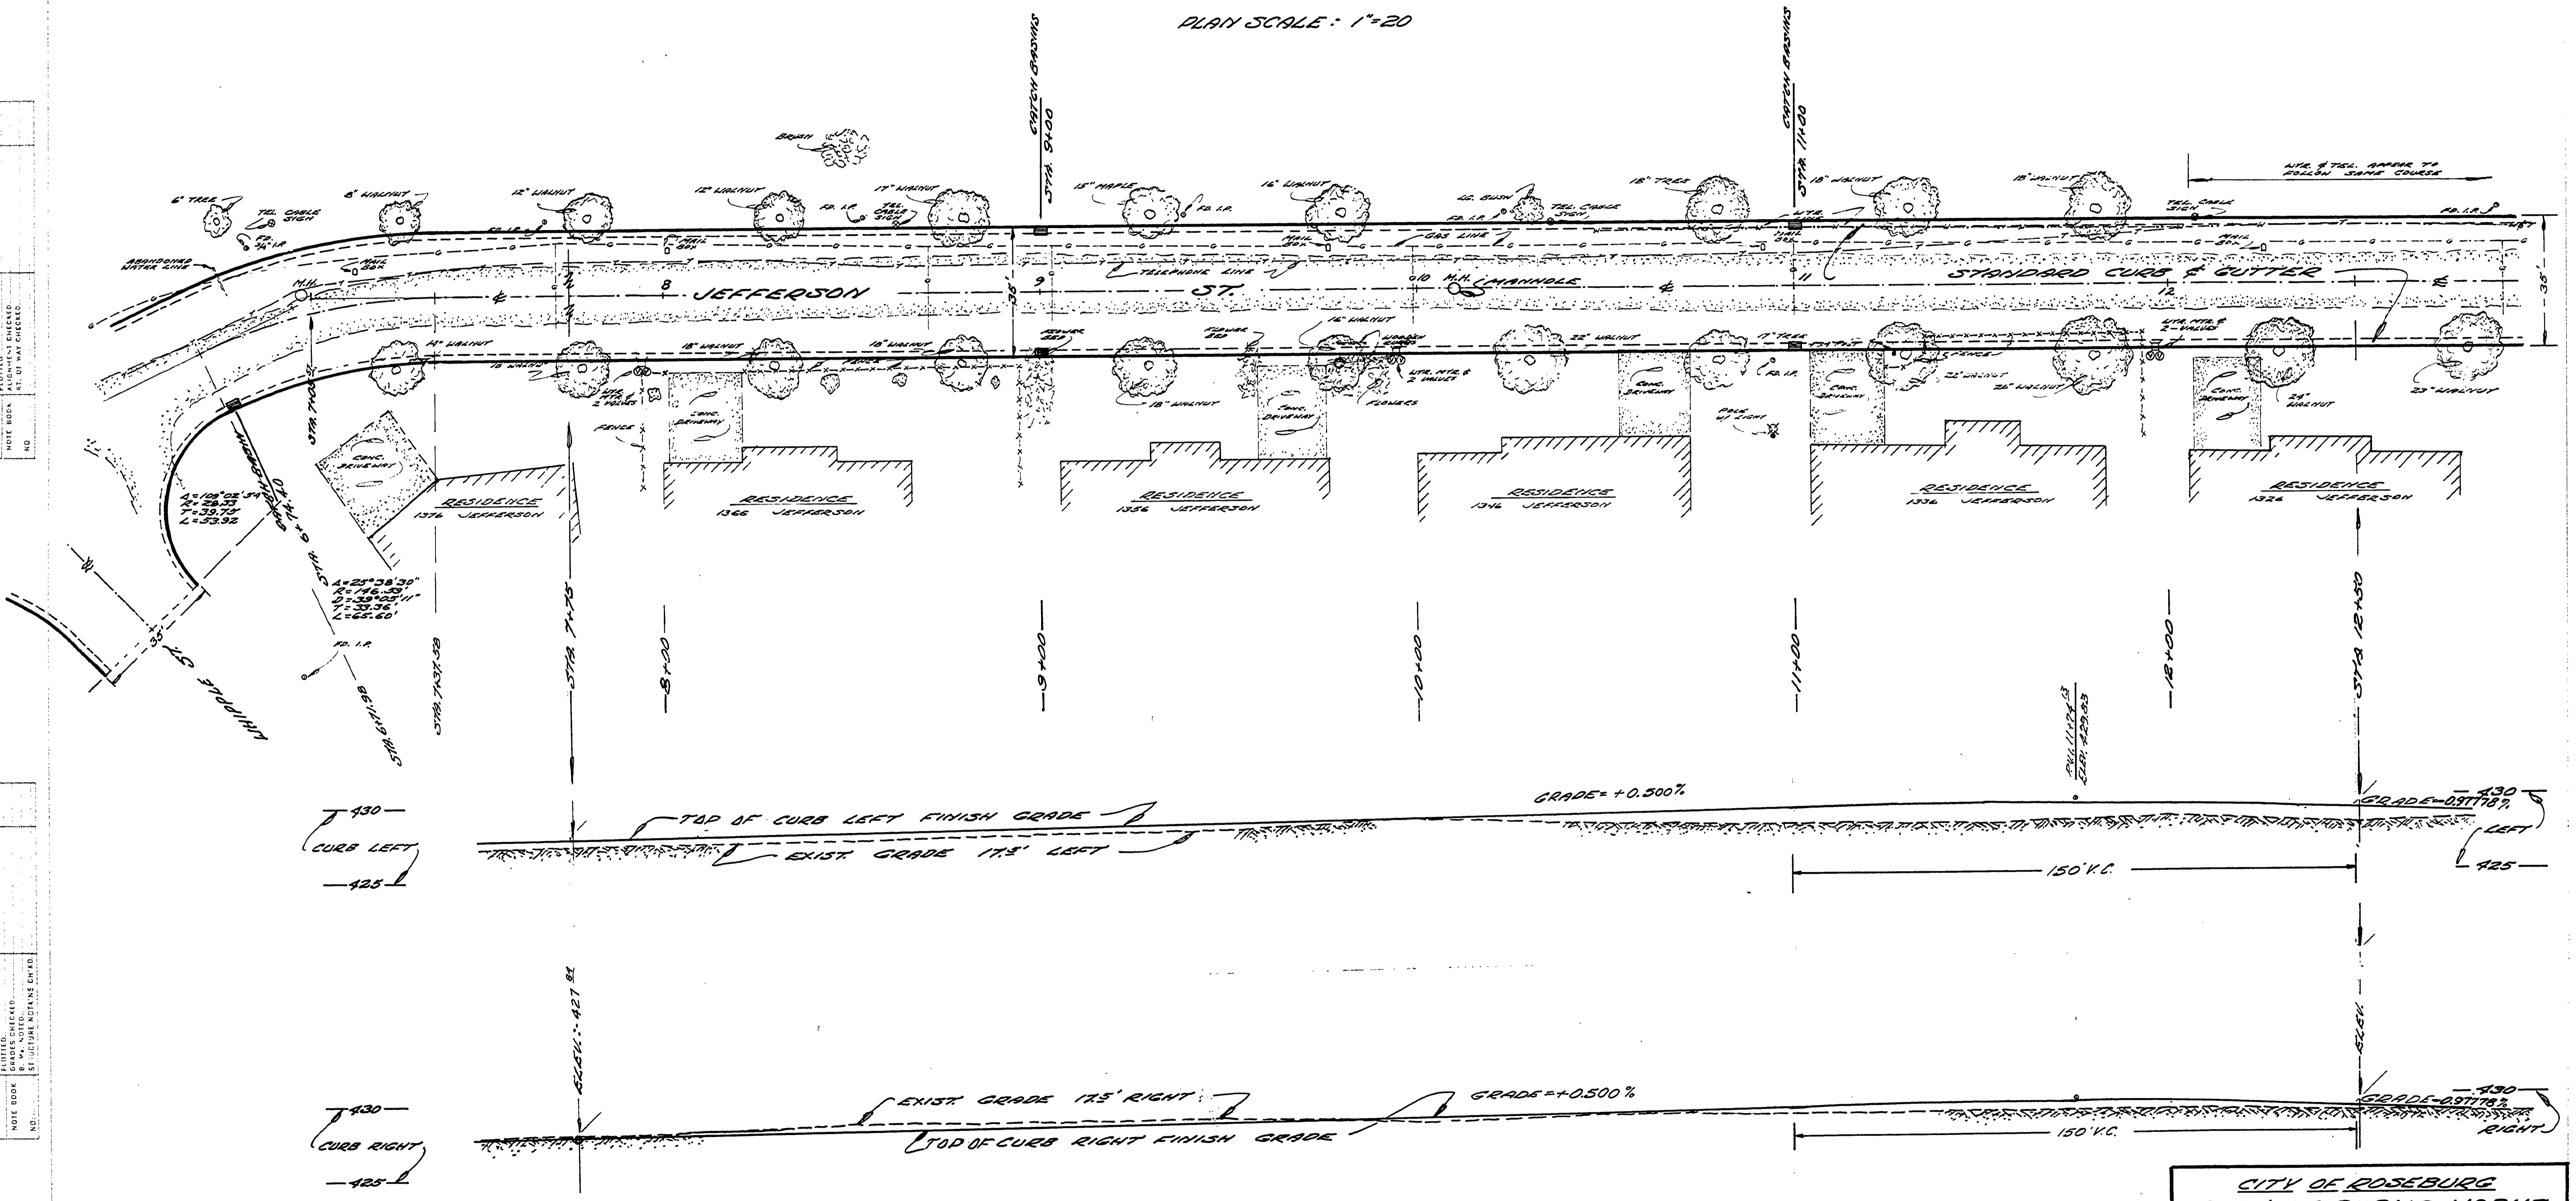

PROFILE:
VERT. SCALE: 1"=5 FT
HORIZ. SCALE: 1"=20 FT

CITY OF ROSEBURG
DEPT. OF PUBLIC WORKS
ROSEBURG, ORE.

DESIGNED: J.C.
CHECKED: J.C.
DATE: MAR 1971
BY: J.C.

**JEFFERSON ST.
STREET IMPROVEMENT
PROJECT**

SHEET #3 OF 9 SHEETS