


JEFFERSON ST. STREET IMPROVEMENT PROJECT

N

PLAN SCALE: 1" = 20 FT.

PLAN
 PREPARED BY: J.C. JONES
 CHECKED BY: J.C. JONES
 DATE: 5/7/74

PROFILE
 PREPARED BY: J.C. JONES
 CHECKED BY: J.C. JONES
 DATE: 5/7/74

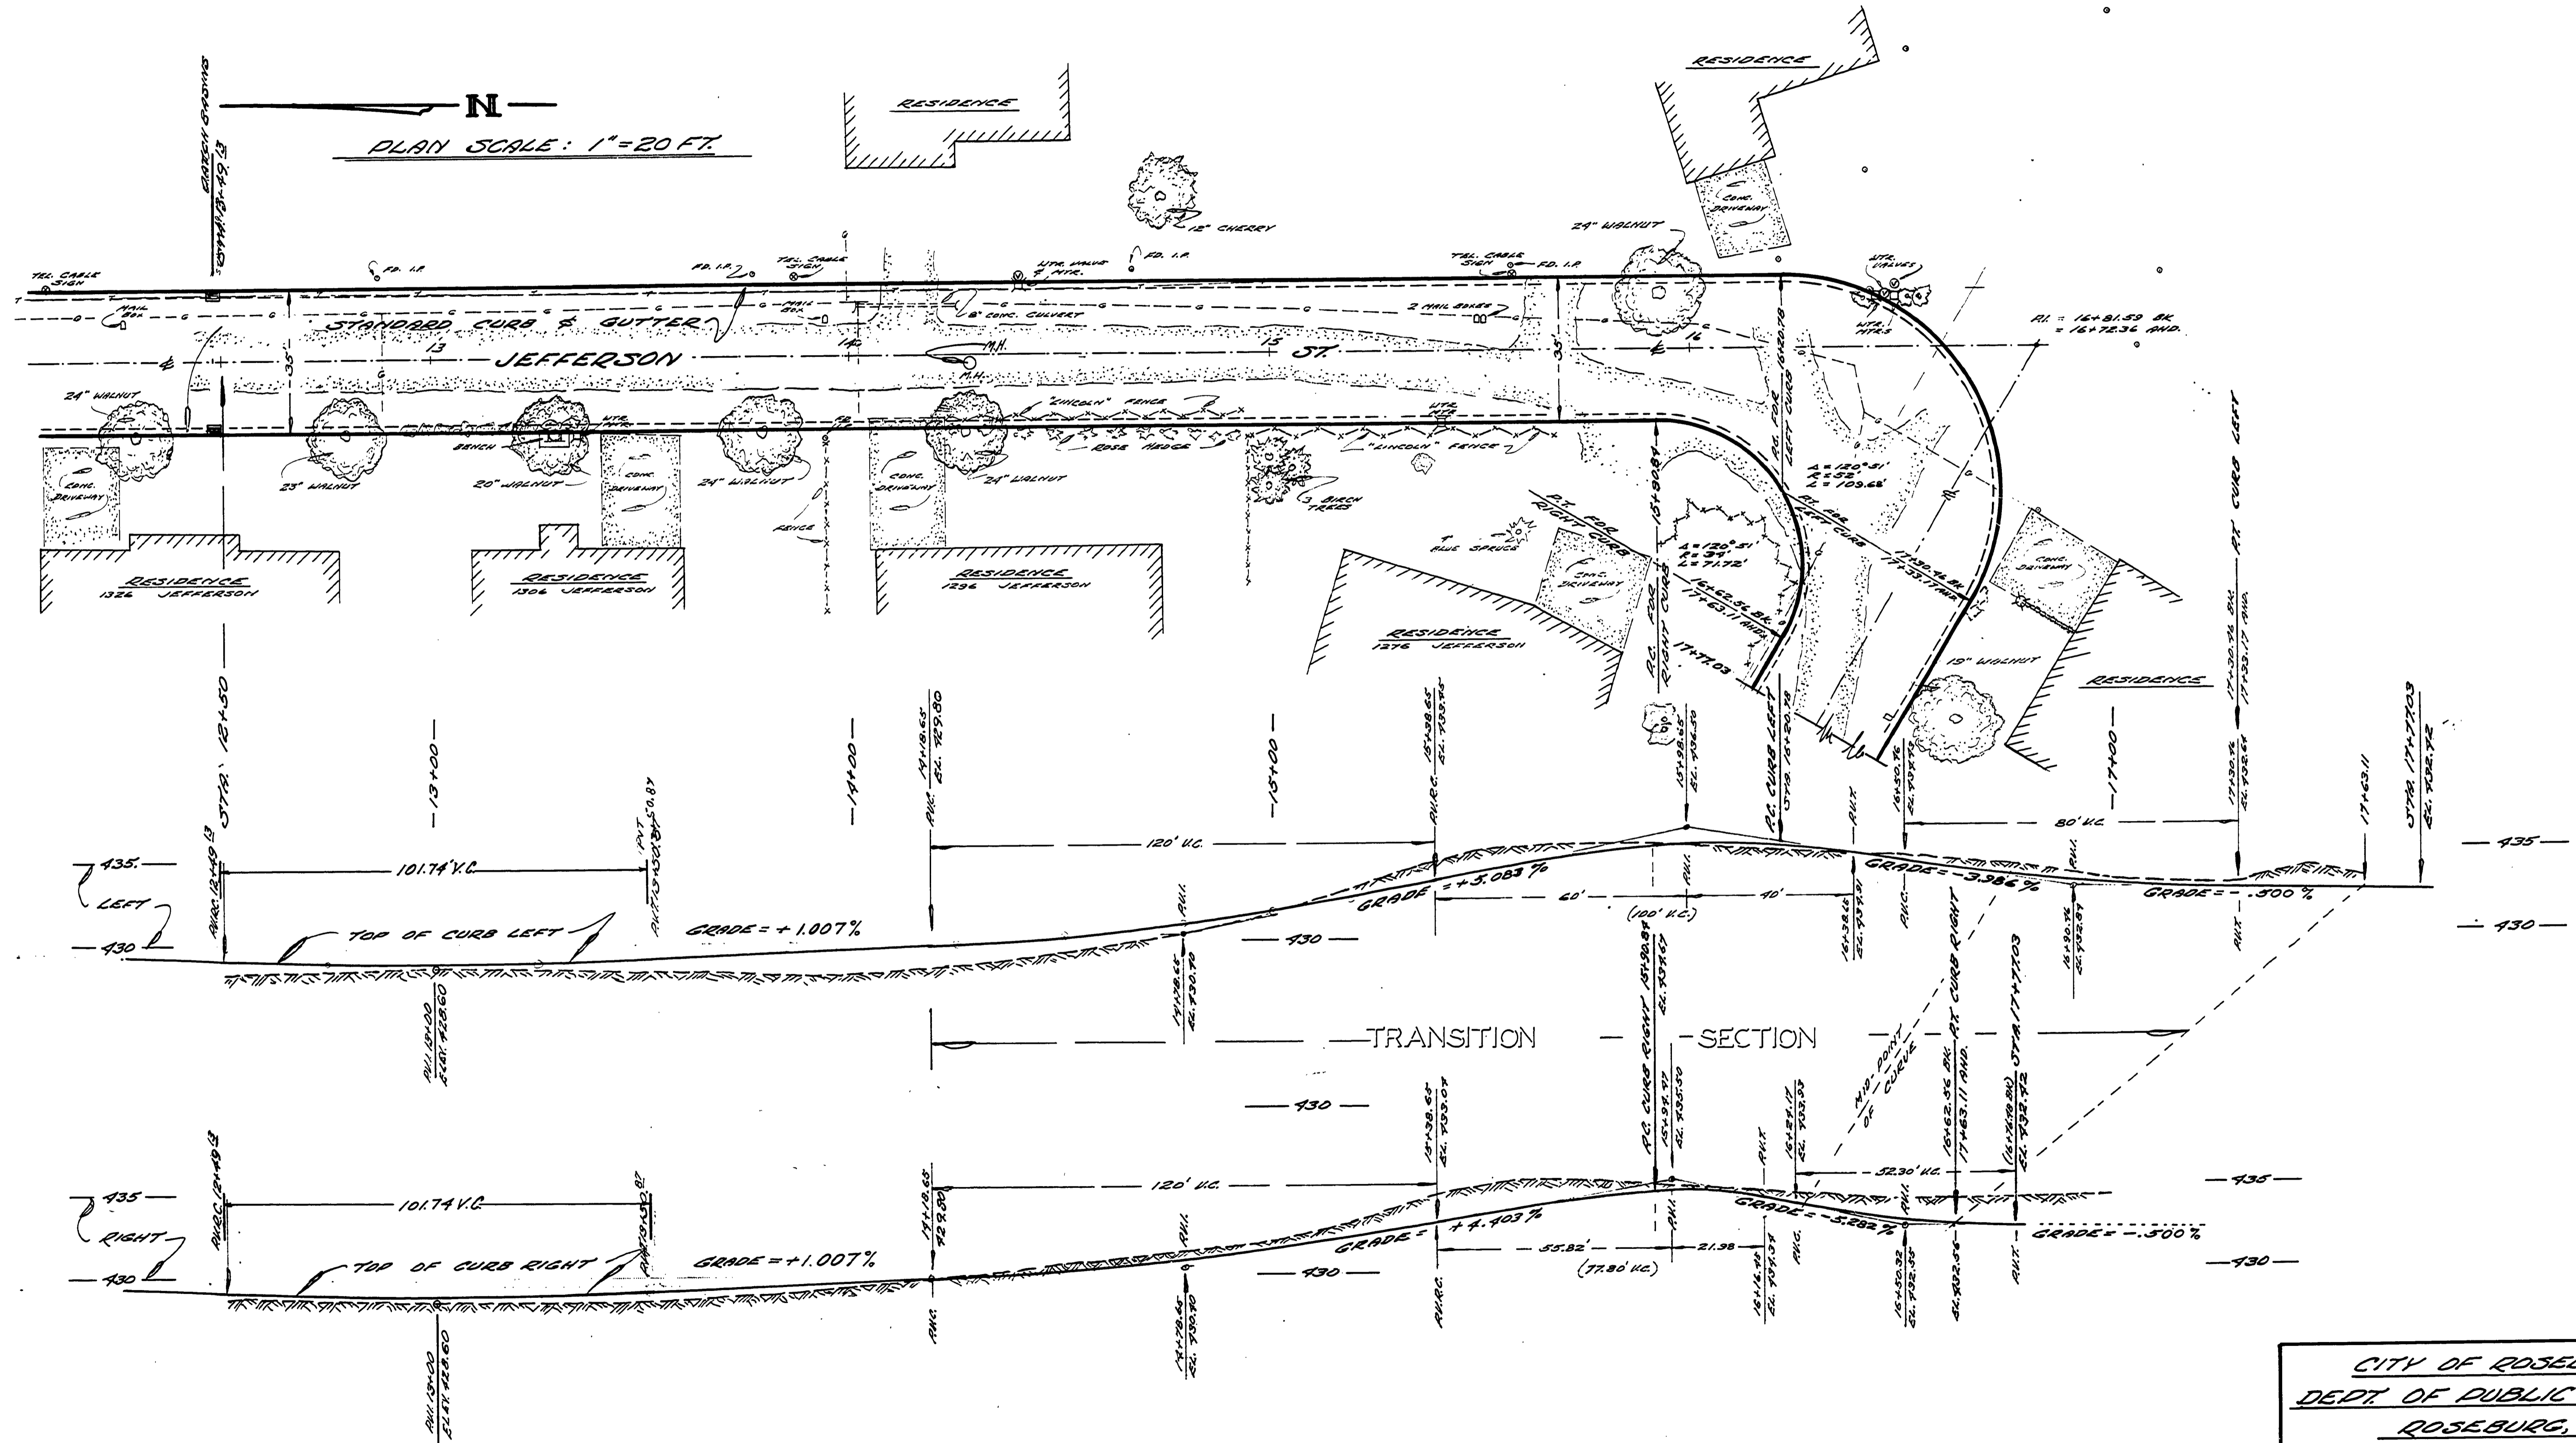

PROFILE SCALE:
 HORIZ. : 1" = 20 FT.
 VERT. : 1" = 5 FT.

NOTE
 STA. 7+25 TO 19+65 800 CY WASTE

CITY OF ROSEBURG DEPT. OF PUBLIC WORKS ROSEBURG, ORE.	
DRAWN BY: J.C. JONES DESIGNED BY: J.C. JONES CHECKED BY: J.C. JONES DATE: 5/7/74	JEFFERSON ST. STREET IMPROVEMENT PROJECT SHEET #4 OF 9 SHEETS DATE: