



# JEFFERSON ST. STREET IMPROVEMENT PROJECT

DATE: \_\_\_\_\_  
 BY: \_\_\_\_\_  
 CHECKED: \_\_\_\_\_  
 APPROVED: \_\_\_\_\_  
 TITLE: \_\_\_\_\_

DATE: \_\_\_\_\_  
 BY: \_\_\_\_\_  
 CHECKED: \_\_\_\_\_  
 APPROVED: \_\_\_\_\_  
 TITLE: \_\_\_\_\_

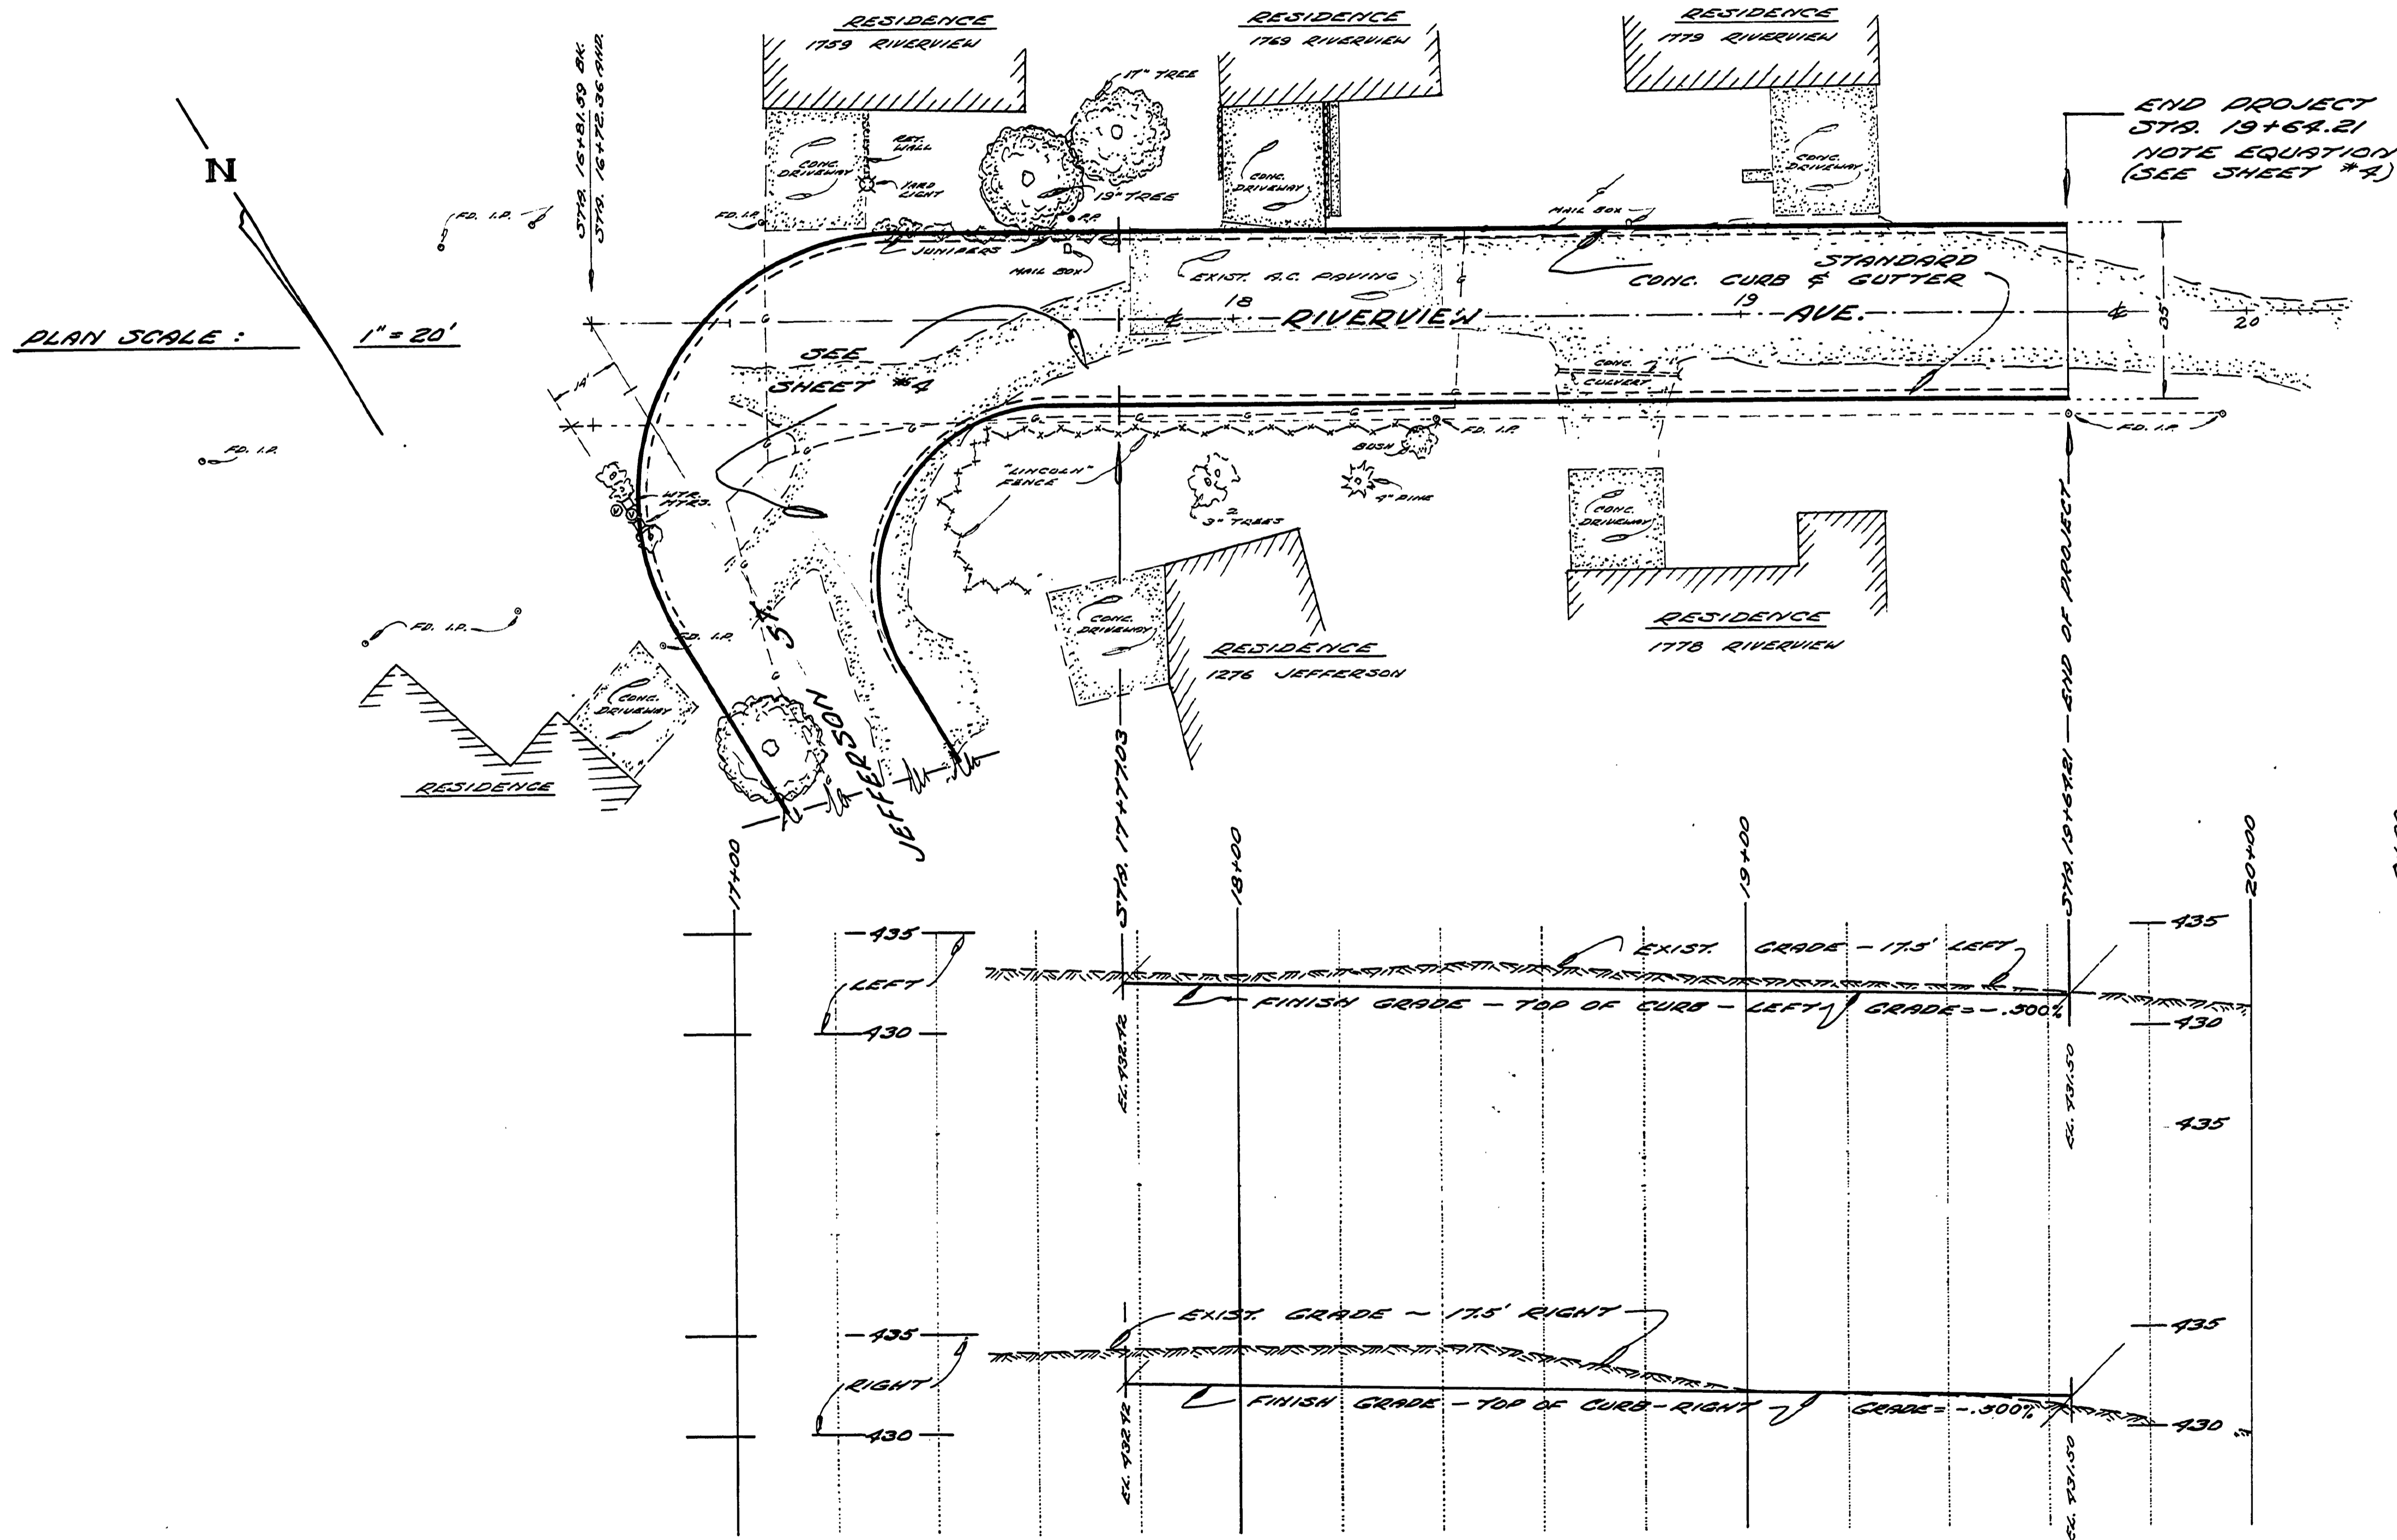

PROFILE SCALE:  
 HORIZ. : 1" = 20'  
 VERT. : 1" = 5'

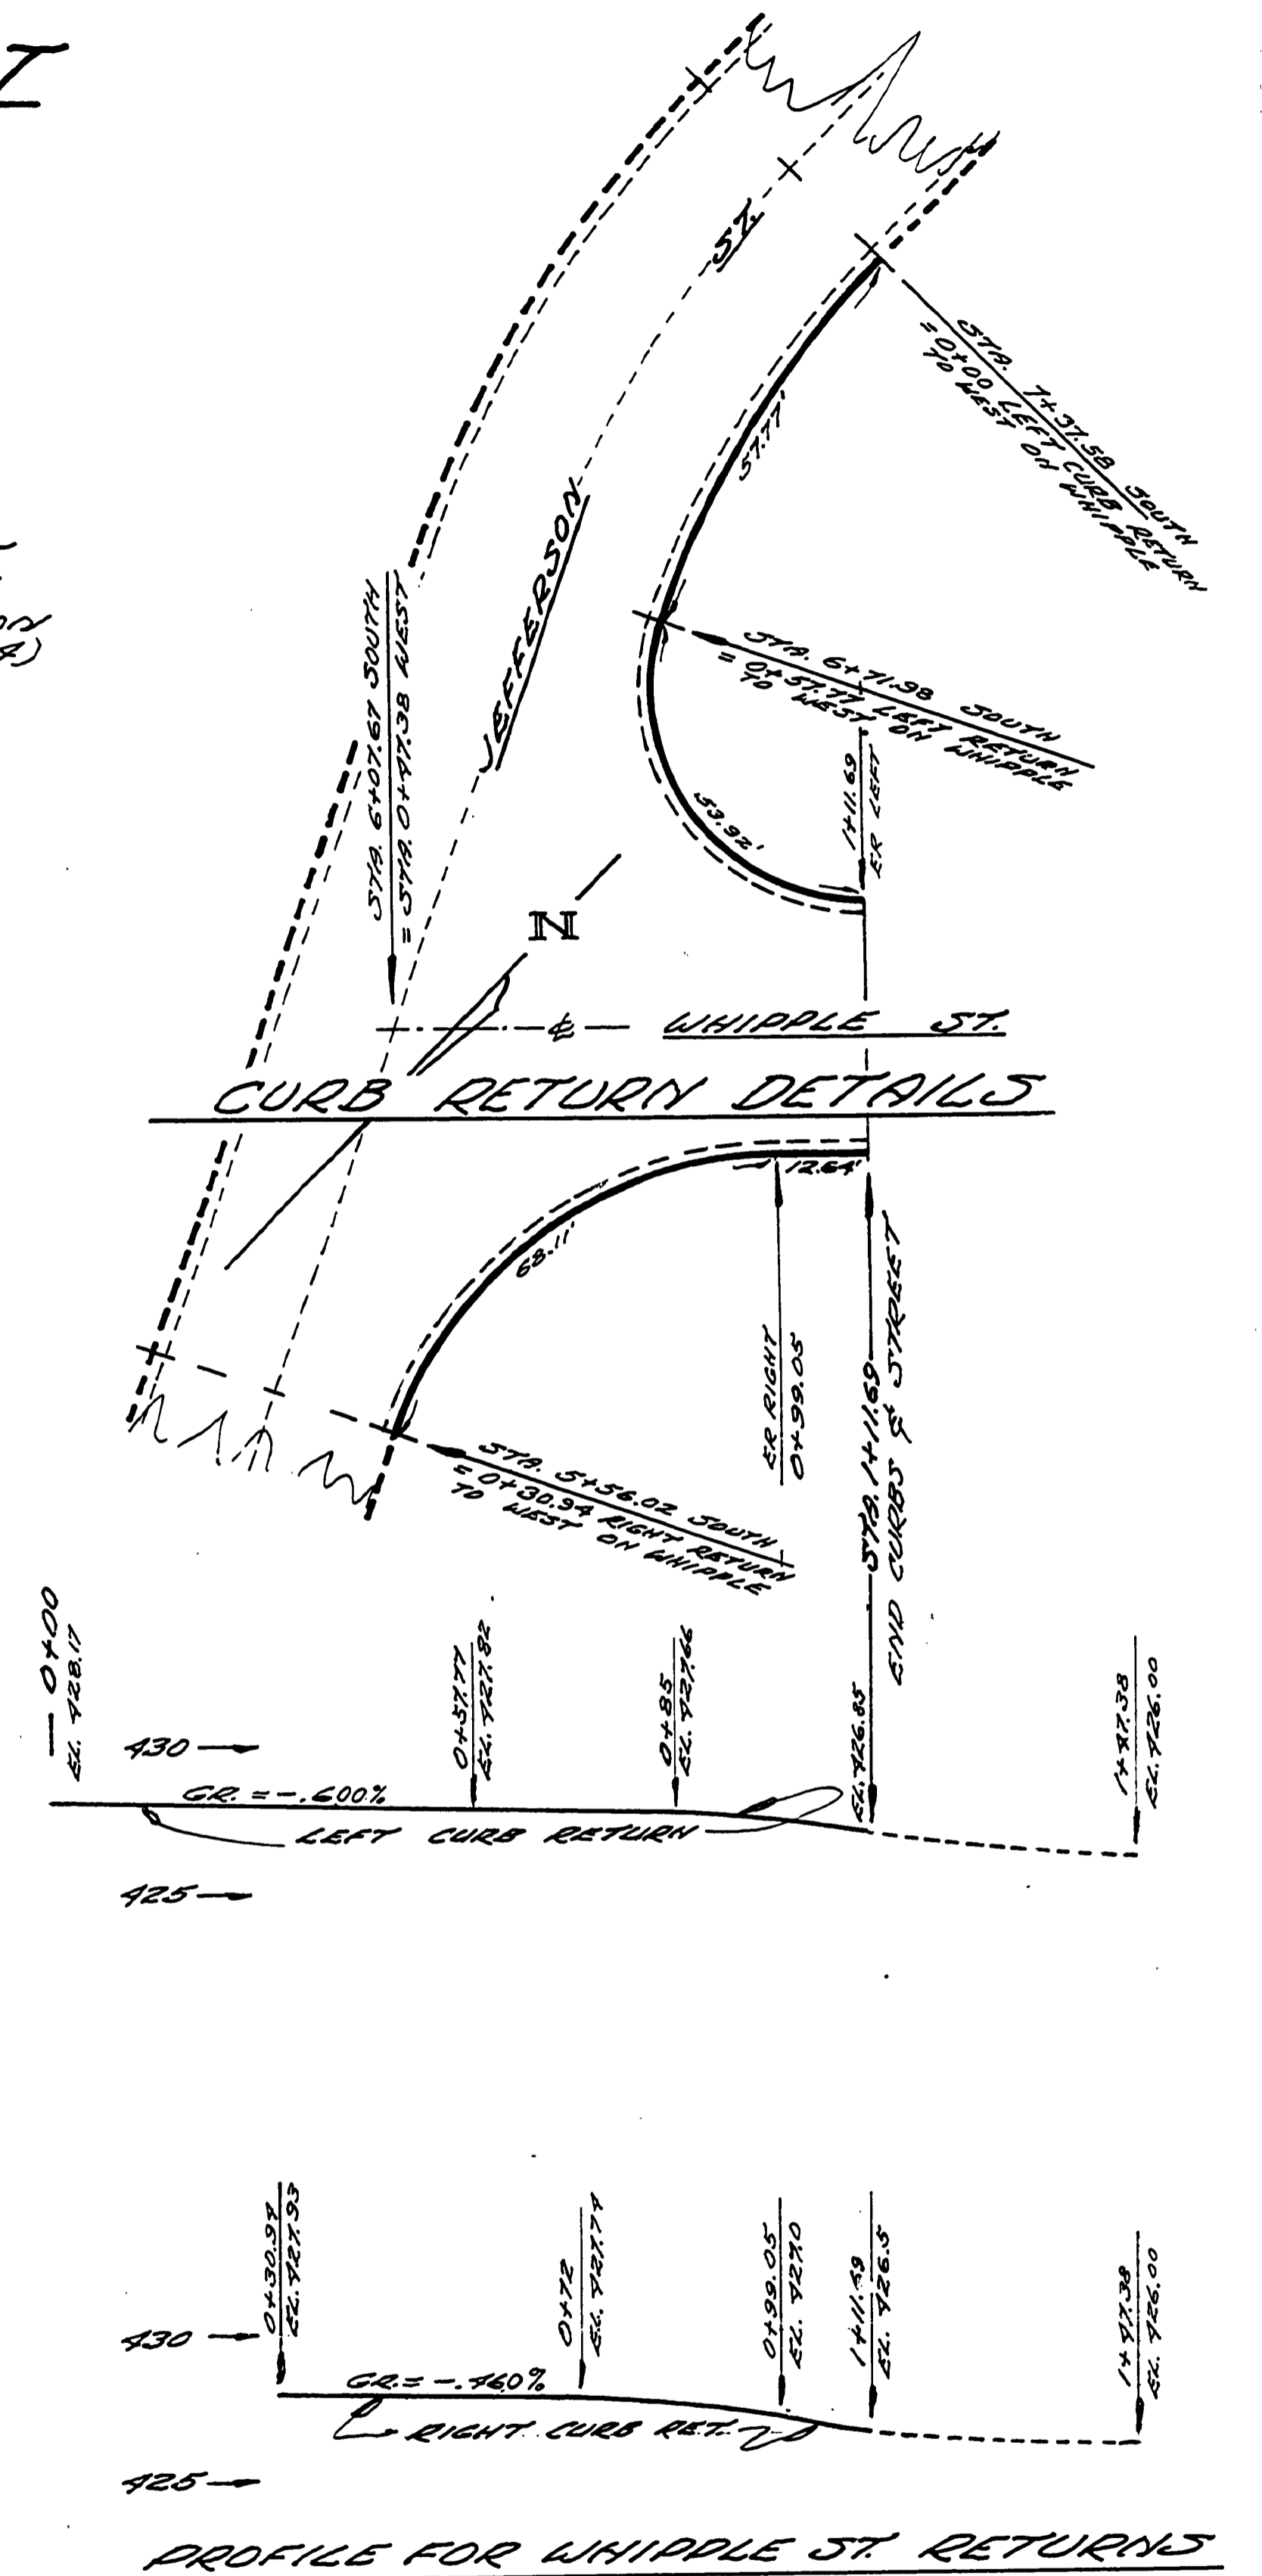

CITY OF ROSEBURG DEPT. OF PUBLIC WORKS ROSEBURG, ORE.	
DRAWN: S.A.C.	JEFFERSON ST. STREET IMPROVEMENT PROJECT
DESIGNED: J.C.	
CHECKED:	
DATE: MAY, 1971	SHEET #5 OF 9 SHEETS
REK:	NOTE: