
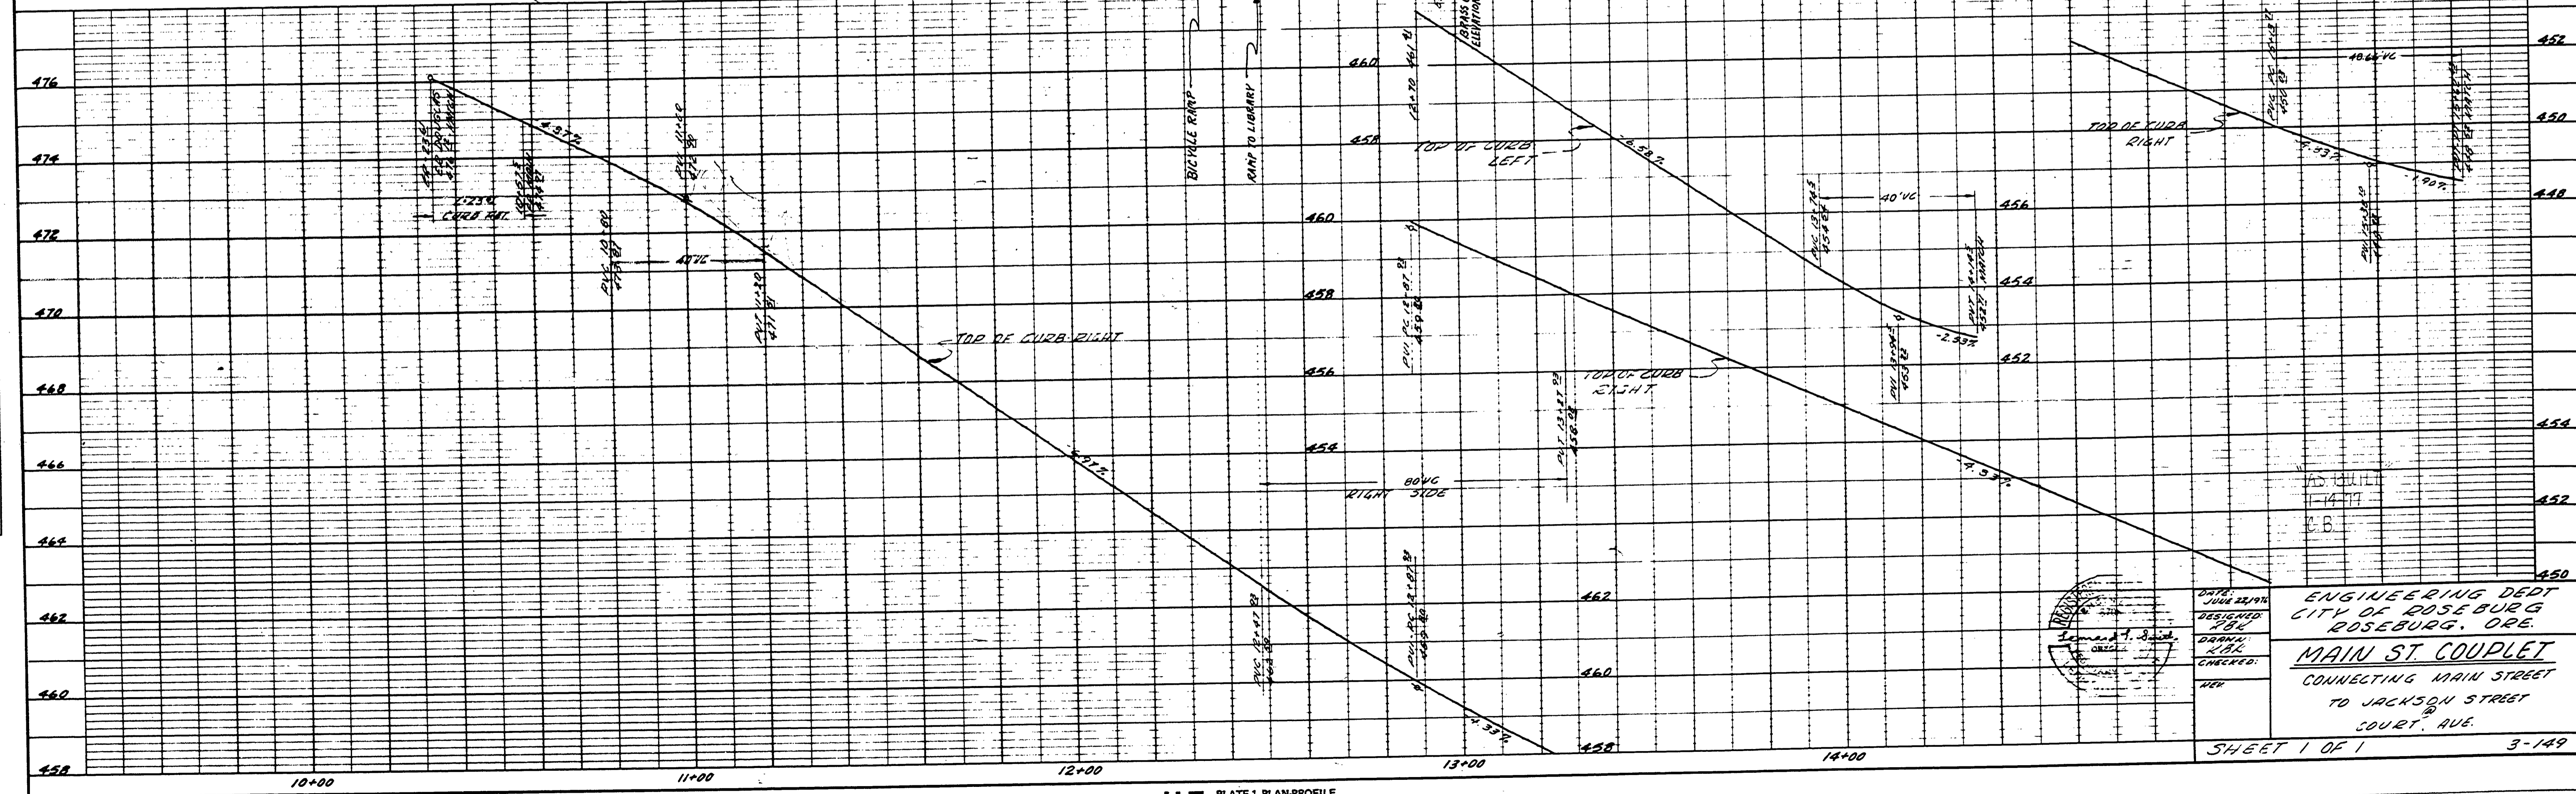


FILED
RECEIVED
JAN 14 1977
COUNTY SURVEYOR
DOUGLAS COUNTY, ORE.

PLAN
DATE: _____
BY: _____
CHECKED: _____
DESIGNED: _____
NO. _____

PROFILE
DATE: _____
BY: _____
CHECKED: _____
DESIGNED: _____
NO. _____

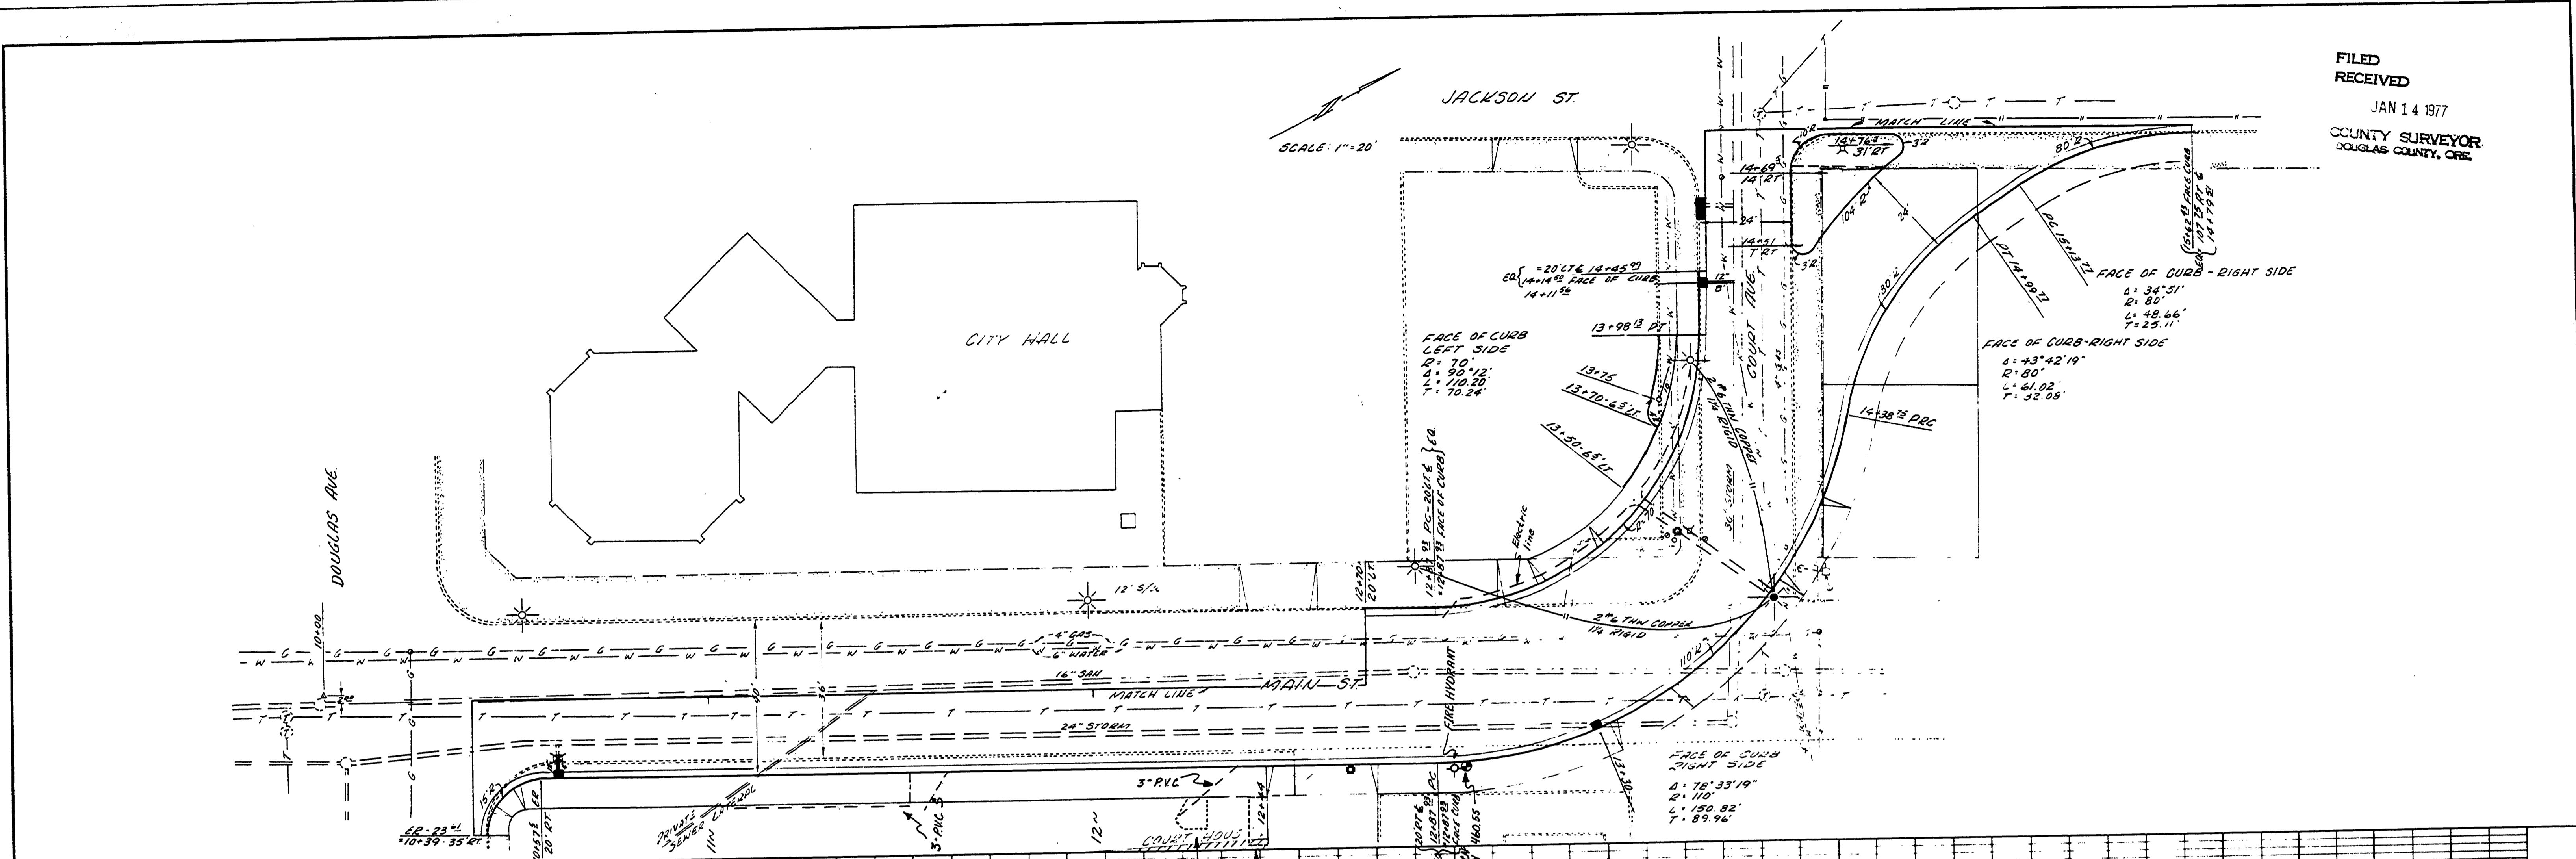

DATE: _____
 DESIGNED: _____
 DRAWN: _____
 CHECKED: _____
 VER: _____

ENGINEERING DEPT
 CITY OF ROSEBURG
 ROSEBURG, ORE.
MAIN ST COUPLER
 CONNECTING MAIN STREET
 TO JACKSON STREET
 COURT. AVE.

SHEET 1 OF 1 3-149