

NW 1/4, SEC. 20, T. 25 S., R. 5 W., W. M.

FILED
 Date: 12-18-2012 By: JC
 This survey consists of:
 Map: SC10 2012-002 Hrv
 Narrative: SC 2012-005
 Corner Rpt:
 DOUGLAS COUNTY
 SURVEYOR

MURPHY CO.
 MAP 250520B TL 2100,
 2200, 2300, 2400
 R130613-130616

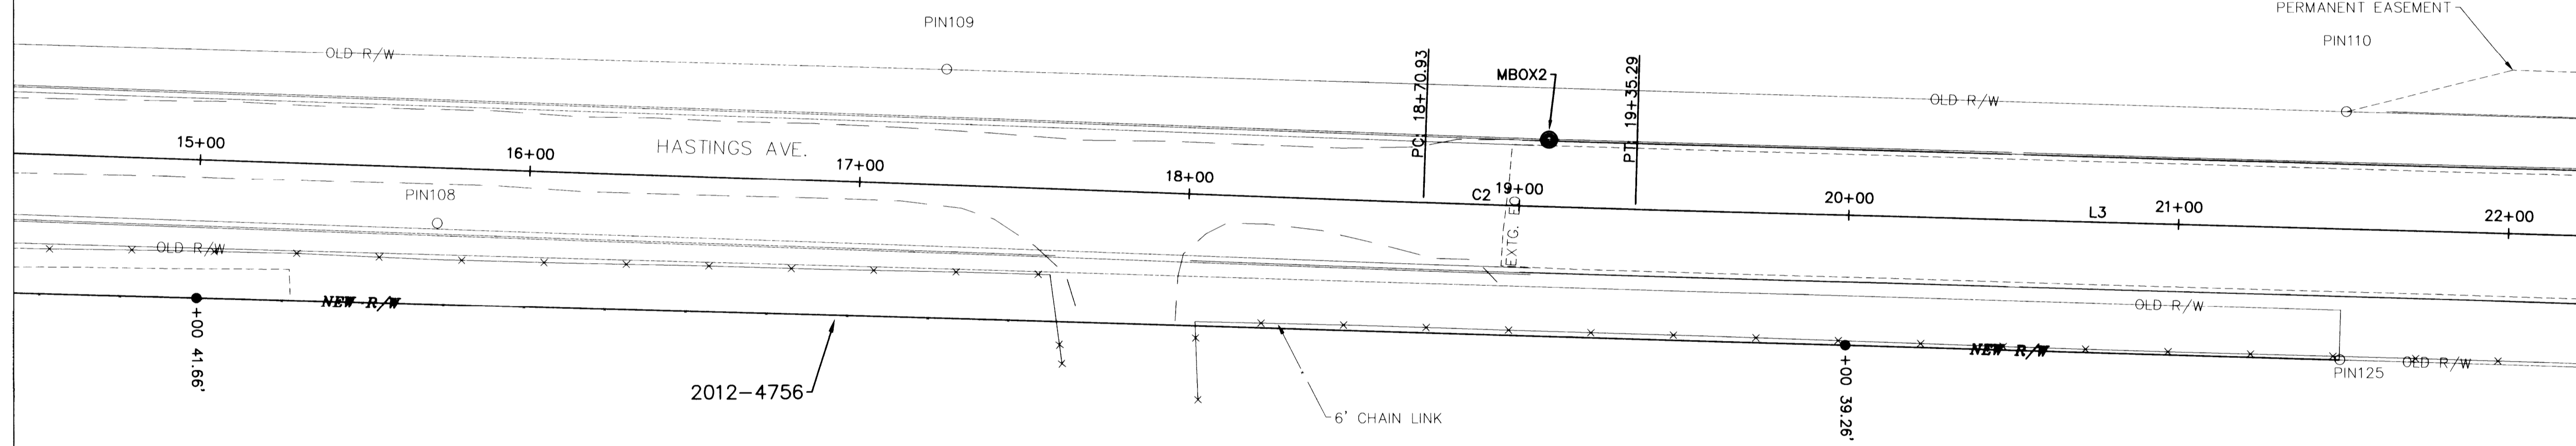


TABLE OF FOUND MONUMENTS

NO.	NORTHING	EASTING	RECORD	DESC.
108	37756.25	249994.78	DEA POINT	1/2" I.R.W./CAP "DEA"
109	37802.37	250149.34	M133-64	5/8" I.R. W/CAP "IE"
110	37789.59	250573.62	SC10-2011 001	5/8" I.R.W./CAP "DEA"
125	37714.69	250571.54	SC10-2011 001	5/8" I.R.W./CAP "DEA"

TABLE OF SET MONUMENTS

STATION	OFFSET	NORTHING	EASTING	ELEV.
15+00.00 POT	41.66 RIGHT	37733.97	249921.76	
20+00.00 POT	39.26 RIGHT	37719.10	250421.59	
MBOX2		37781.22	250331.87	506.75'

- BRASS CAP (AS NOTED)
- ⊕ BENCH MARK (AS NOTED)
- FOUND MONUMENTS (AS NOTED)
- SET MONUMENTS 5/8" x 30" I. R. W/ALUM. CAP STAMPED "DOUGLAS CO RD DPT R-W"


Line Table: Alignments

Line #	Length	Direction	Start Point	End Point
L1	29.90	S50° 08' 00.18"E	7+00.00 PT (BP) 37832.65, 249133.09	7+29.90 PC 37813.48, 249156.04
L2	1109.48	S87° 55' 19.76"E	7+61.45 PT 37802.40, 249184.97	18+70.93 PC 37762.17, 250293.72
L3	331.40	S88° 25' 33.61"E	19+35.29 PT 37760.12, 250358.05	22+66.70 PC 37751.02, 250689.33
L4	699.68	S88° 17' 32.42"E	24+50.89 PT 37745.74, 250873.45	31+50.57 PC 37724.89, 251572.82
L5	27.83	S75° 48' 25.98"E	31+64.57 PT 37722.96, 251586.65	31+92.40 PC (EP) 37716.14, 251613.64

Curve Table: Alignments

Curve #	Radius	Length	Chord Direction	Start Point	End Point
C1	47.83	31.54	S69° 01' 39.97"E	7+29.90 PC (37813.48, 249156.04)	7+61.45 PT (37802.40, 249184.97)
C2	7319.71	64.37	S88° 10' 26.69"E	18+70.93 PC (37762.17, 250293.72)	19+35.29 PT (37760.12, 250358.05)
C3	78953.13	184.19	S88° 21' 33.01"E	22+66.70 PC (37751.02, 250689.33)	24+50.89 PT (37745.74, 250873.45)
C4	64.25	14.00	S82° 02' 59.20"E	31+50.57 PC (37724.89, 251572.82)	31+64.57 PT (37722.96, 251586.65)

UMPQUA RESOURCES GROUP INC.
 MAP 250520C TL 1902
 R54161

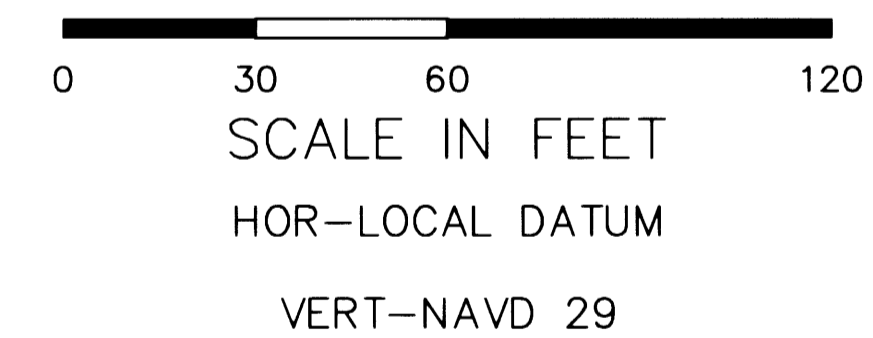

NOTE:
 FOR R/W FROM STA 21+50 TO STA. 25+00
 SEE SC10 2011-001 "RIGHT-OF-WAY MONUMENTATION
 SUTHERLIN CREEK BRIDGE"

REGISTERED
 PROFESSIONAL
 LAND SURVEYOR
Donald G. Beecroft Jr.
 OREGON
 JULY 25, 1981
 DONALD G. BEECROFT JR.
 2480
 EXPIRES 12-31-13

HASTINGSRW.DWG

REVISIONS			DOUGLAS COUNTY DEPARTMENT OF PUBLIC WORKS RIGHT-OF-WAY FOR HASTINGS AVE TAYLOR ST. TO S. CALAPOOIA ST.	
DESIGN	CHECK	REVIEW		
DIVISION APPROVED		ROBERT G. PAUL, PE, PLS. DIRECTOR APPROVAL	DATE OCT. 2012	SHEET NO. SHEET 3 OF 4