


STATE OF OREGON }
 COUNTY OF DOUGLAS } SS
 I, DORIS L. WADSWORTH, COUNTY CLERK OF DOUGLAS COUNTY, OREGON, DO HEREBY
 CERTIFY THAT THE WITHIN COPY OF PLAT HAS BEEN COMPARED BY ME WITH THE ORIGINAL
 THEREOF, & THAT IT IS AN EXACT COPY OF THE WHOLE THEREOF, AS THE SAME APPEARS
 ON FILE IN MY OFFICE & CUSTODY,
 WITNESS MY HAND & OFFICIAL SEAL THIS 24th DAY OF July, 1978
Doris L. Wadsworth

PAGE
 3 of
 EXHIBIT "A"

SPYGLASS
 ROSEBURG, OREGON
 DEVELOPER: OAKPARK VILLAGE GROUP (503) 676-3537
 ARCHITECT: BACKEN, ARREGONI & ROSS (415) 370-7270


VOL. 1 PAGE 4D

CONDOMINIUM

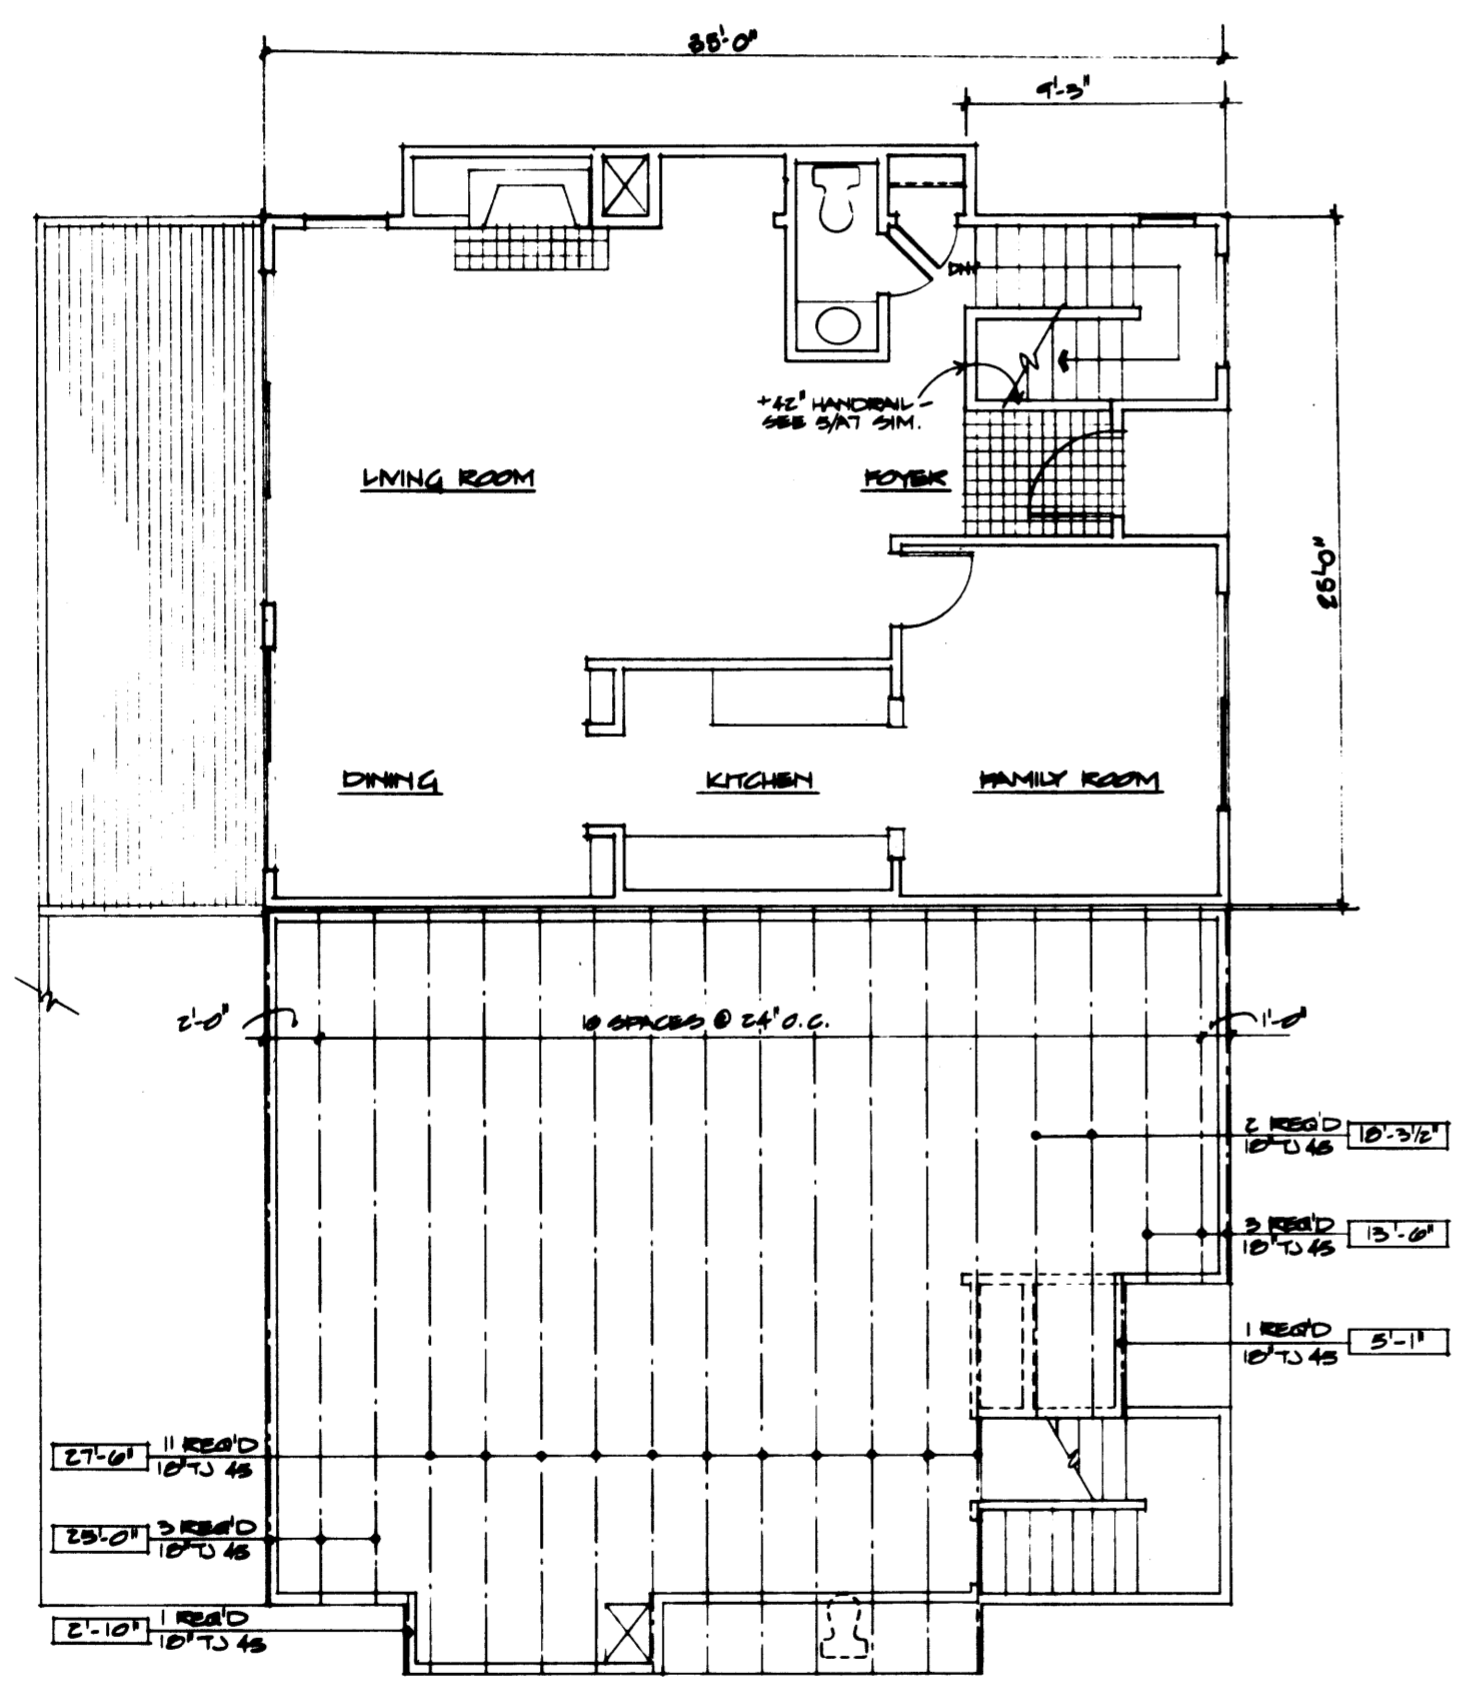

GENERAL NOTE:
 THE SECOND FLOOR PLAN OF THE 'C' UNIT IS
 THE SAME AS THE FIRST FLOOR PLAN OF
 THE 'D' UNIT EXCEPT FOR THE AREAS
 INDICATED WITH SHADING OR NOTES. REFER
 TO DWG. 1/AZ & 1/AC.

2
 30 C' BUILDING SECOND FLOOR
 FRAMING & FLOOR PLANS

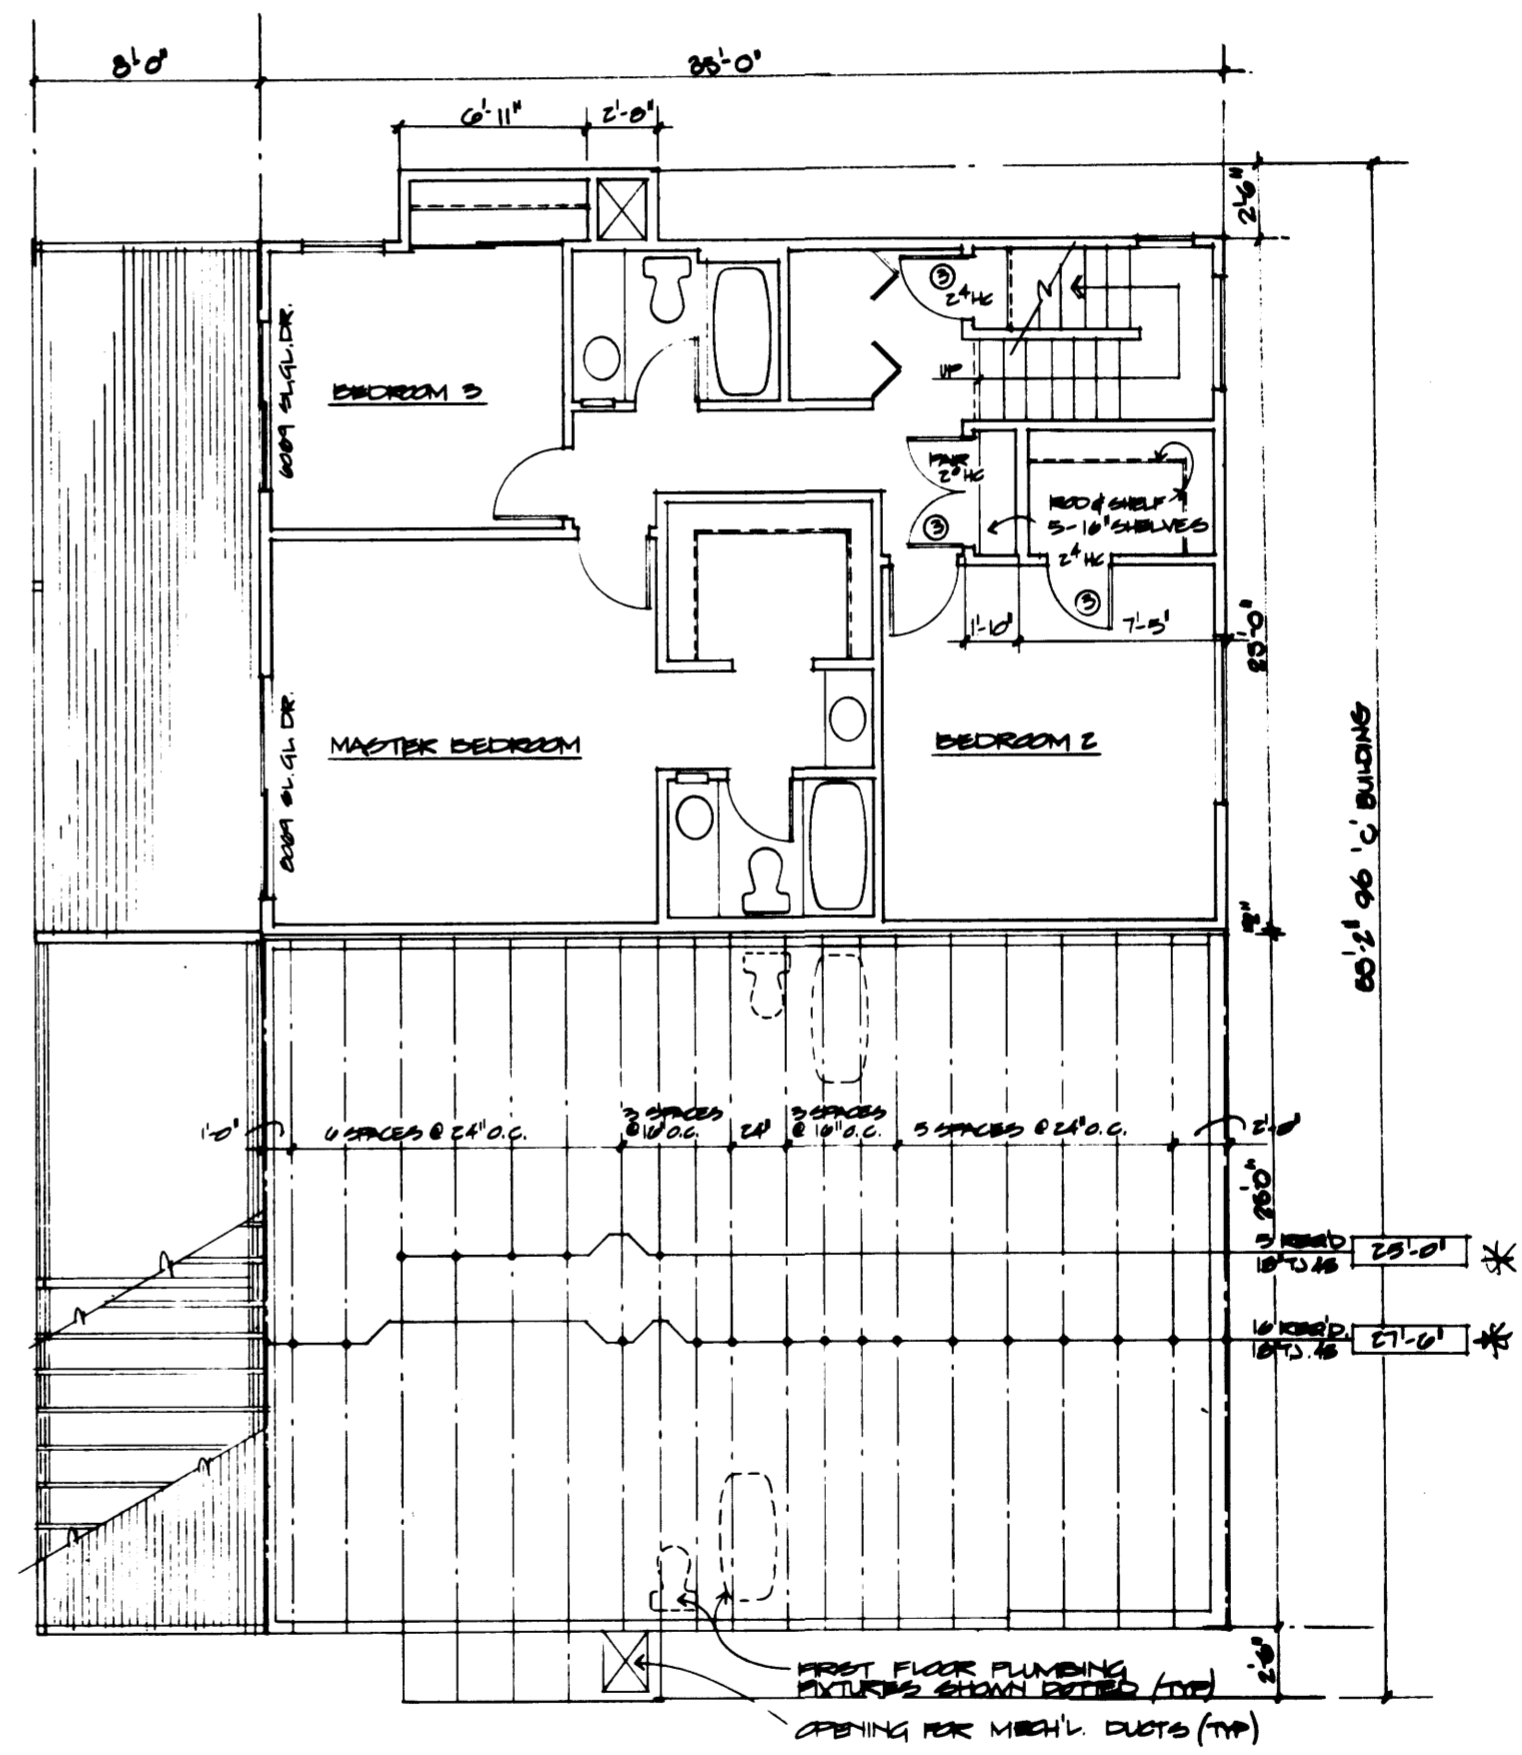

GENERAL NOTE:
 THE FIRST FLOOR PLAN OF THE 'C' UNIT IS
 THE SAME AS THE SECOND FLOOR PLAN OF
 THE 'D' UNIT EXCEPT FOR THE AREAS
 INDICATED WITH SHADING OR NOTES. REFER
 TO DWG. 3/AZ & 4/AZ.

1
 30 C' BUILDING FIRST FLOOR
 FRAMING & FLOOR PLANS

* NOTE: THIS DRAWING APPLIES
 TO UNITS #23, #23 & #24
 ONLY - FOR INTERNAL DIM.
 SEE BIT 2 (SIM.)

A 3 C

VOL. 1 PAGE 4D