


# BRANDY BAR LANDING


PHASES I, II & III  
A CONDOMINIUM

LYING IN GOVERNMENT LOTS 8, 9 AND 10 IN S 1/2, SECTION 6, T22S, R10W, W.M.

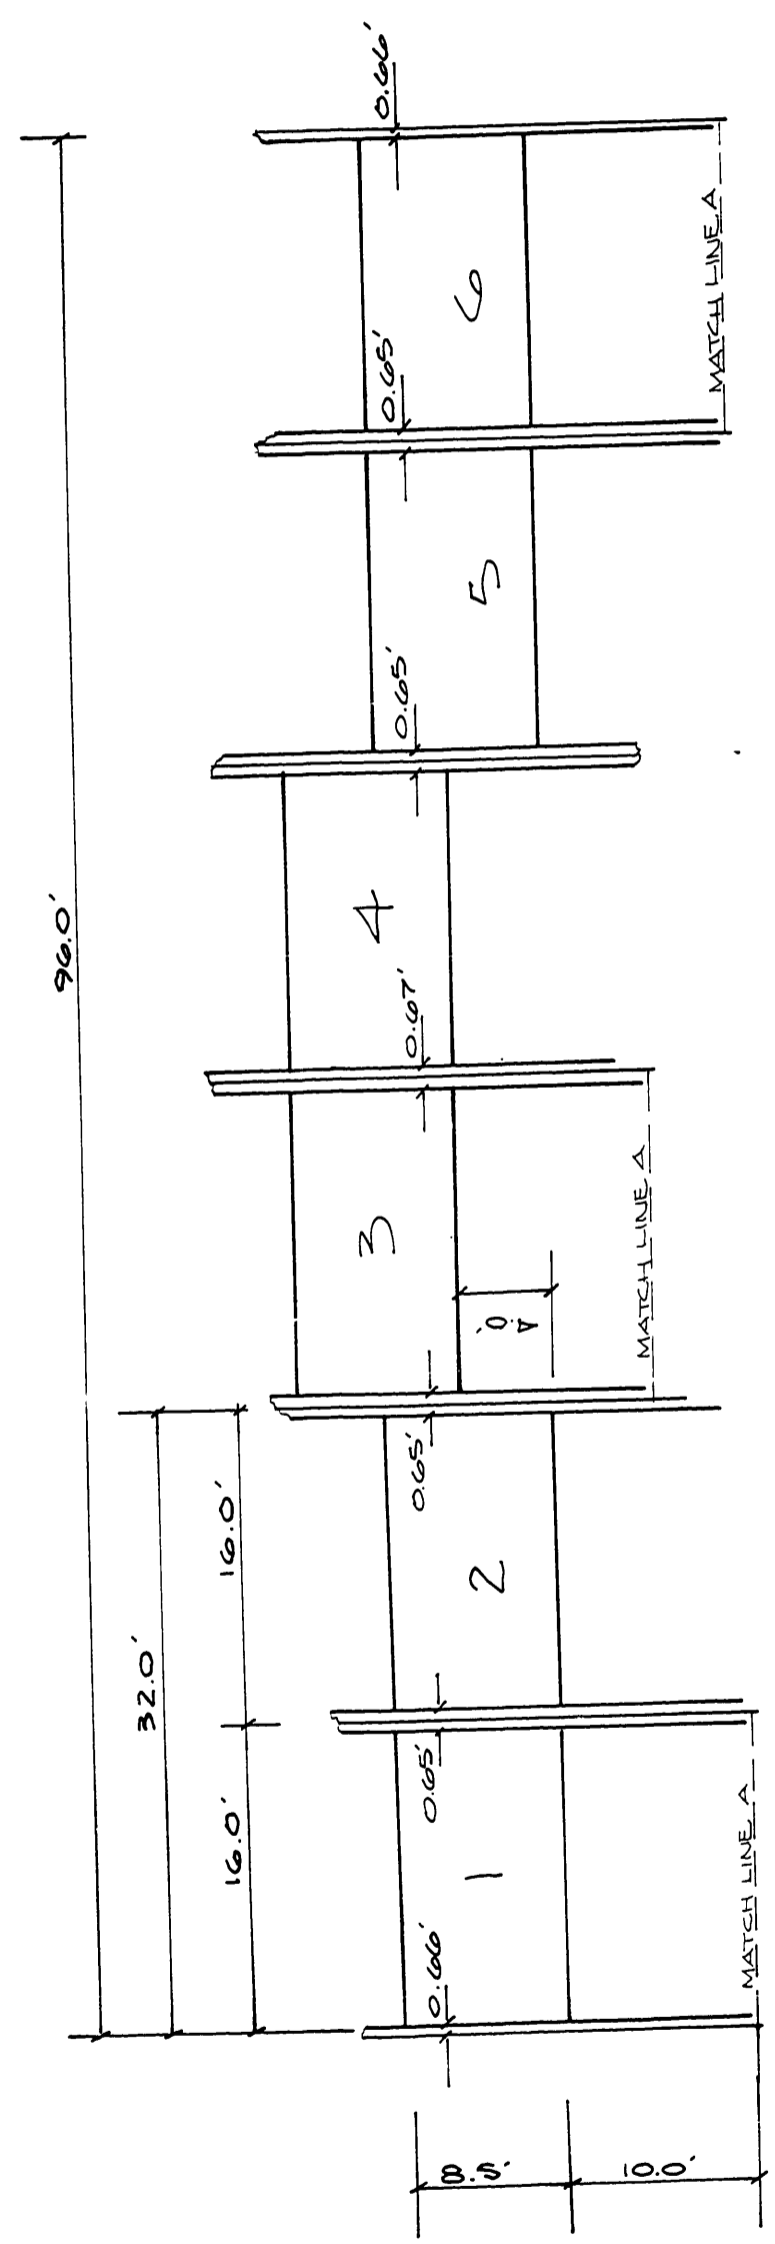

LOFT  
SCALE: 1" = 10'

DIMENSIONS SHOWN HEREON ARE TO DETERMINE UNIT SIZE ONLY; CONFIGURATION OF THE UNITS AS SHOWN ON PAGE 1 HEREOF. EXTERIOR DIMENSIONS SHOWN ARE TO THE CENTERLINE OF THE STUDS.

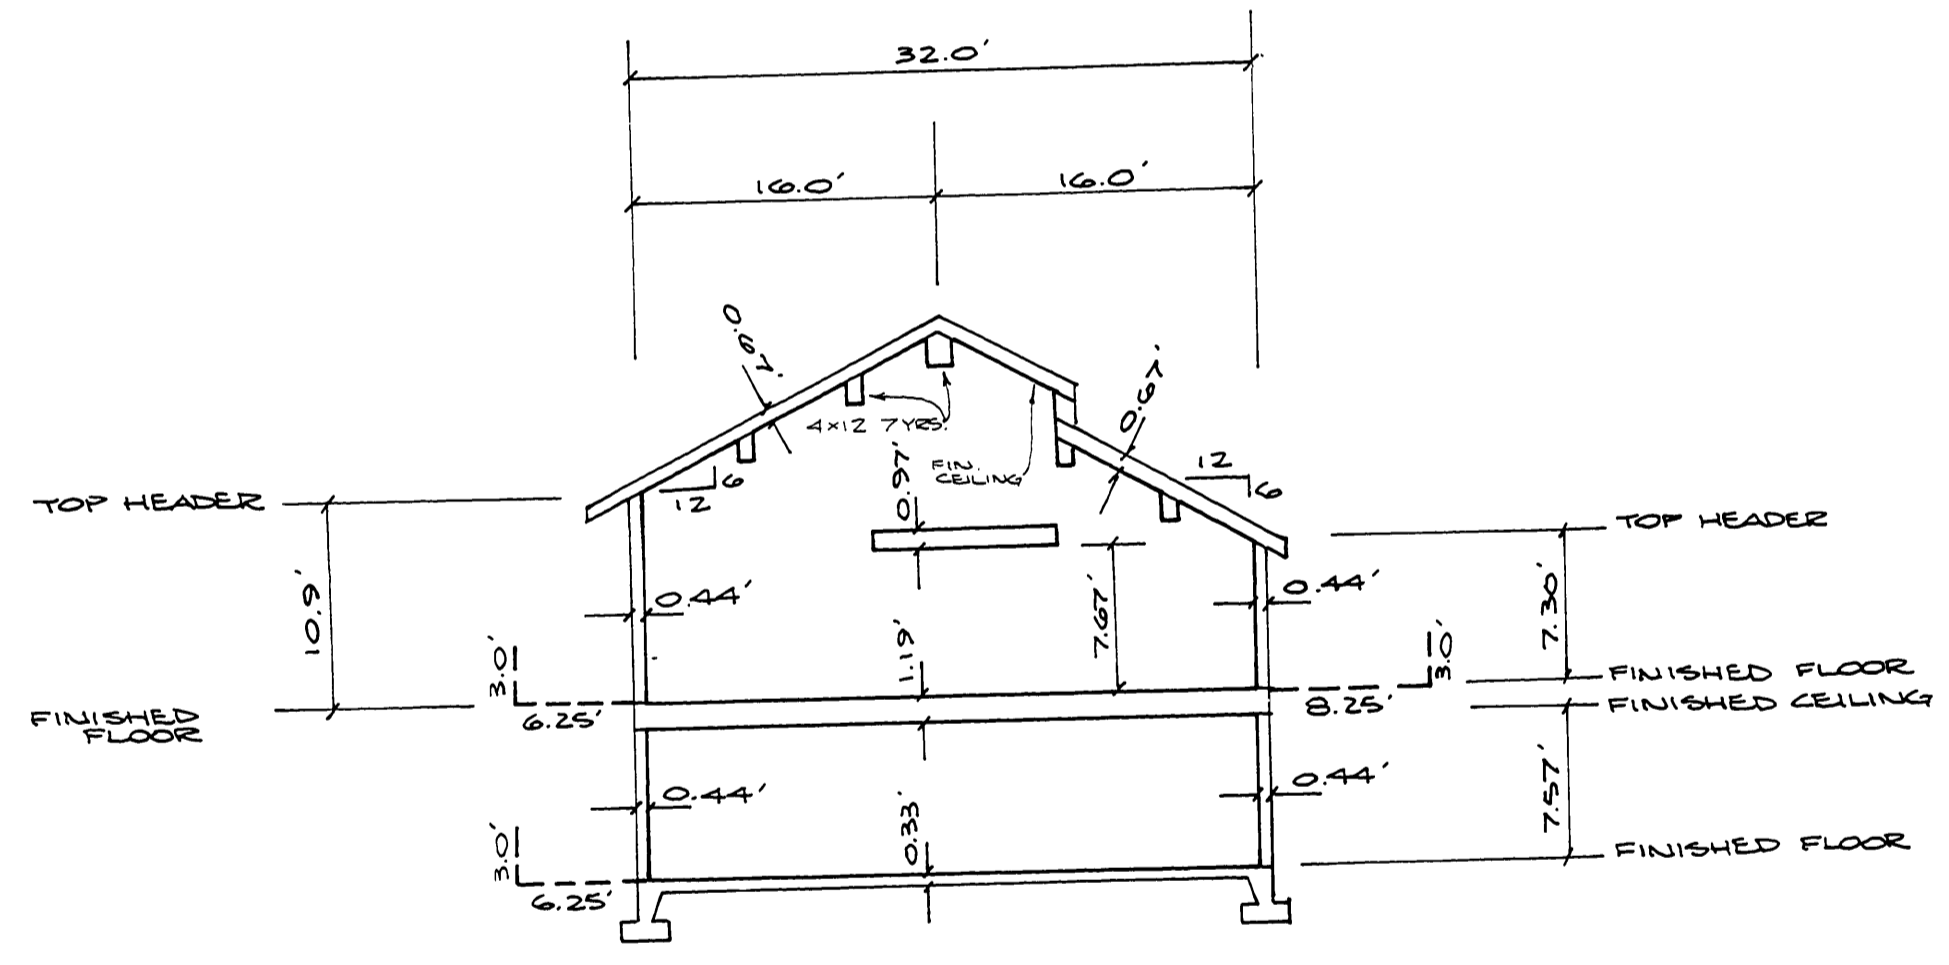

TYPICAL SIDE VIEW  
SCALE: 1" = 10'

EXTERIOR DIMENSIONS ARE TO CENTERLINES OF STUDS UNLESS OTHERWISE NOTED.

STATE OF OREGON }  
COUNTY OF DOUGLAS } SS

I, DORIS L. WADEWORTH, COUNTY CLERK OF DOUGLAS COUNTY, OREGON, DO HEREBY CERTIFY THAT THE WITHIN COPY OF THE PLAT HAS BEEN COMPARED BY ME WITH THE ORIGINAL THEREOF, AND THAT IT IS AN EXACT COPY OF THE WHOLE THEREFORE, AS THE SAME APPEARS ON FILE IN MY OFFICE AND CUSTODY.

WITNESS MY HAND AND OFFICAL SEAL THIS 26<sup>th</sup> DAY OF Aug. 1980

*Doris L. Wadsworth*

