

OFFICE OF THE
DOUGLAS COUNTY SURVEYOR

Station: E 502 T 30 S, R 2E, Sec 33

Set By (Agency): USC & GS

Date Set: 1949

Recovered By DCSO


Date Recovered 8-27-86

Recovered By _____


Date Recovered _____

Recovered By _____

Date Recovered _____

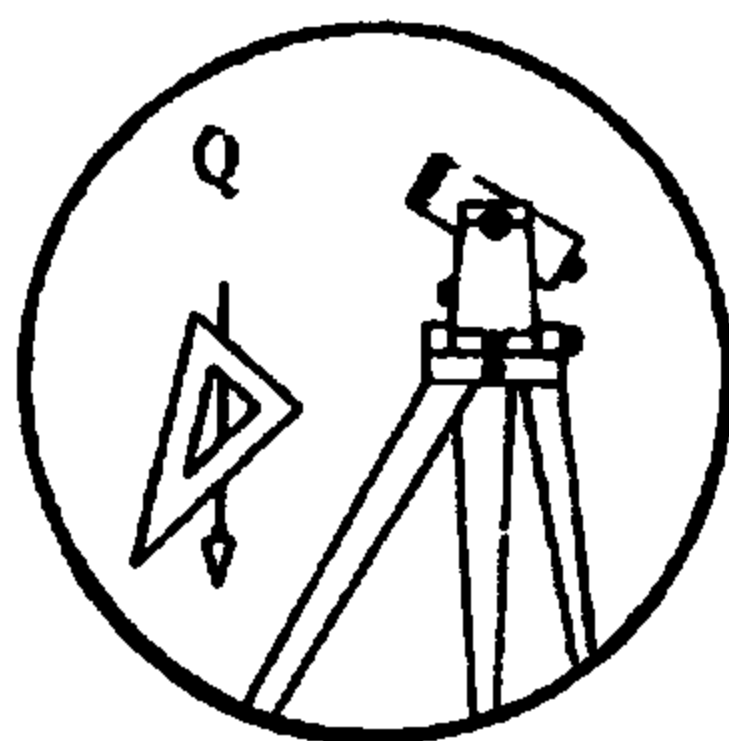

E-028

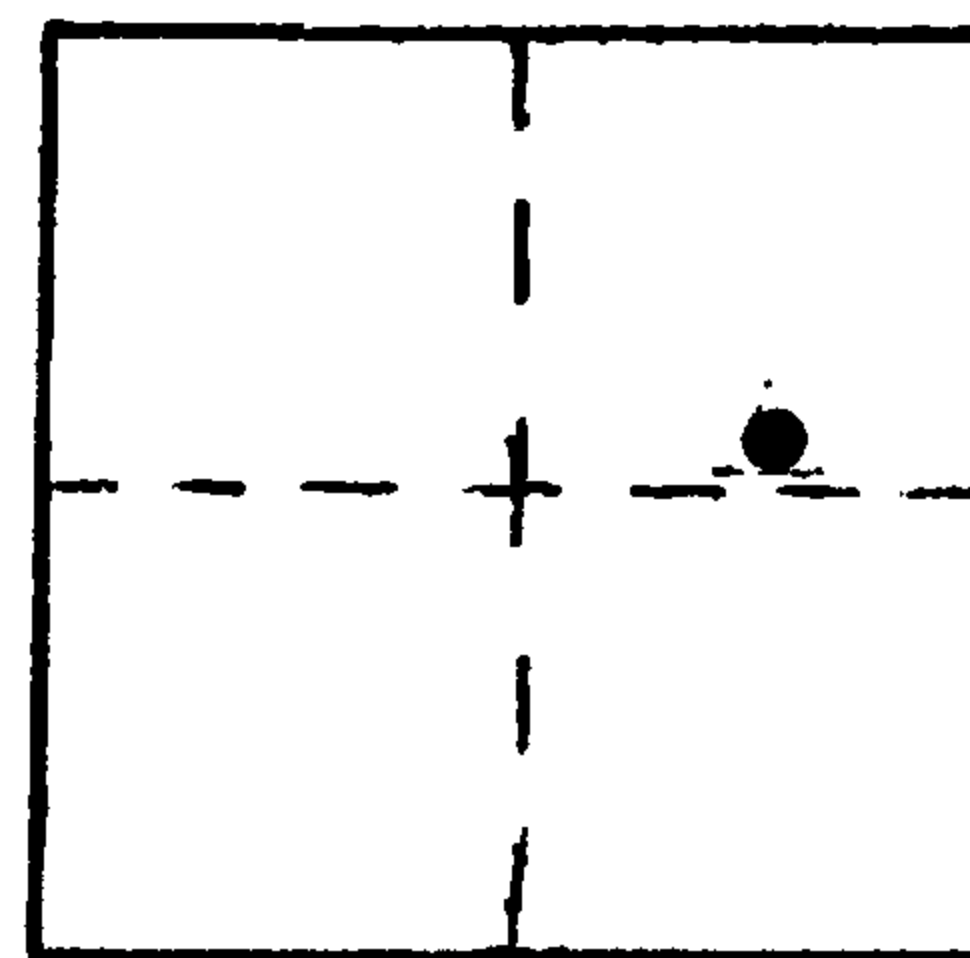

VERTICAL CONTROL **NGVD 29 CORPCON 6 NAVD 88 5375.736 FT**

Elevation: 5372.148 NGS Line # 130 USGS Line # _____ OSHD Line # _____

Precision: 2nd Agency: USC&GS Proj. # 2013 Date: 1957

HORIZONTAL CONTROL

South Zone State Plane Coordinates: Y(Northing) _____ X(Easting) _____

Precision: _____ Agency: _____ Proj. # _____ Date: _____

Approximate Geographic Position: Latitude _____ Longitude _____


DESCRIPTION and TO REACH

SKETCH

At the main road intersection at
top of Rogue-Umpqua Divide
(Intersection of roads 68, 30, and
800). 40 feet south of intersection,
22 feet from centerline of road 68.
in T30S,R2E,Sec.33

Brass Cap in round concrete monument,
0.5 feet above ground with witness post.

Reference Marks:

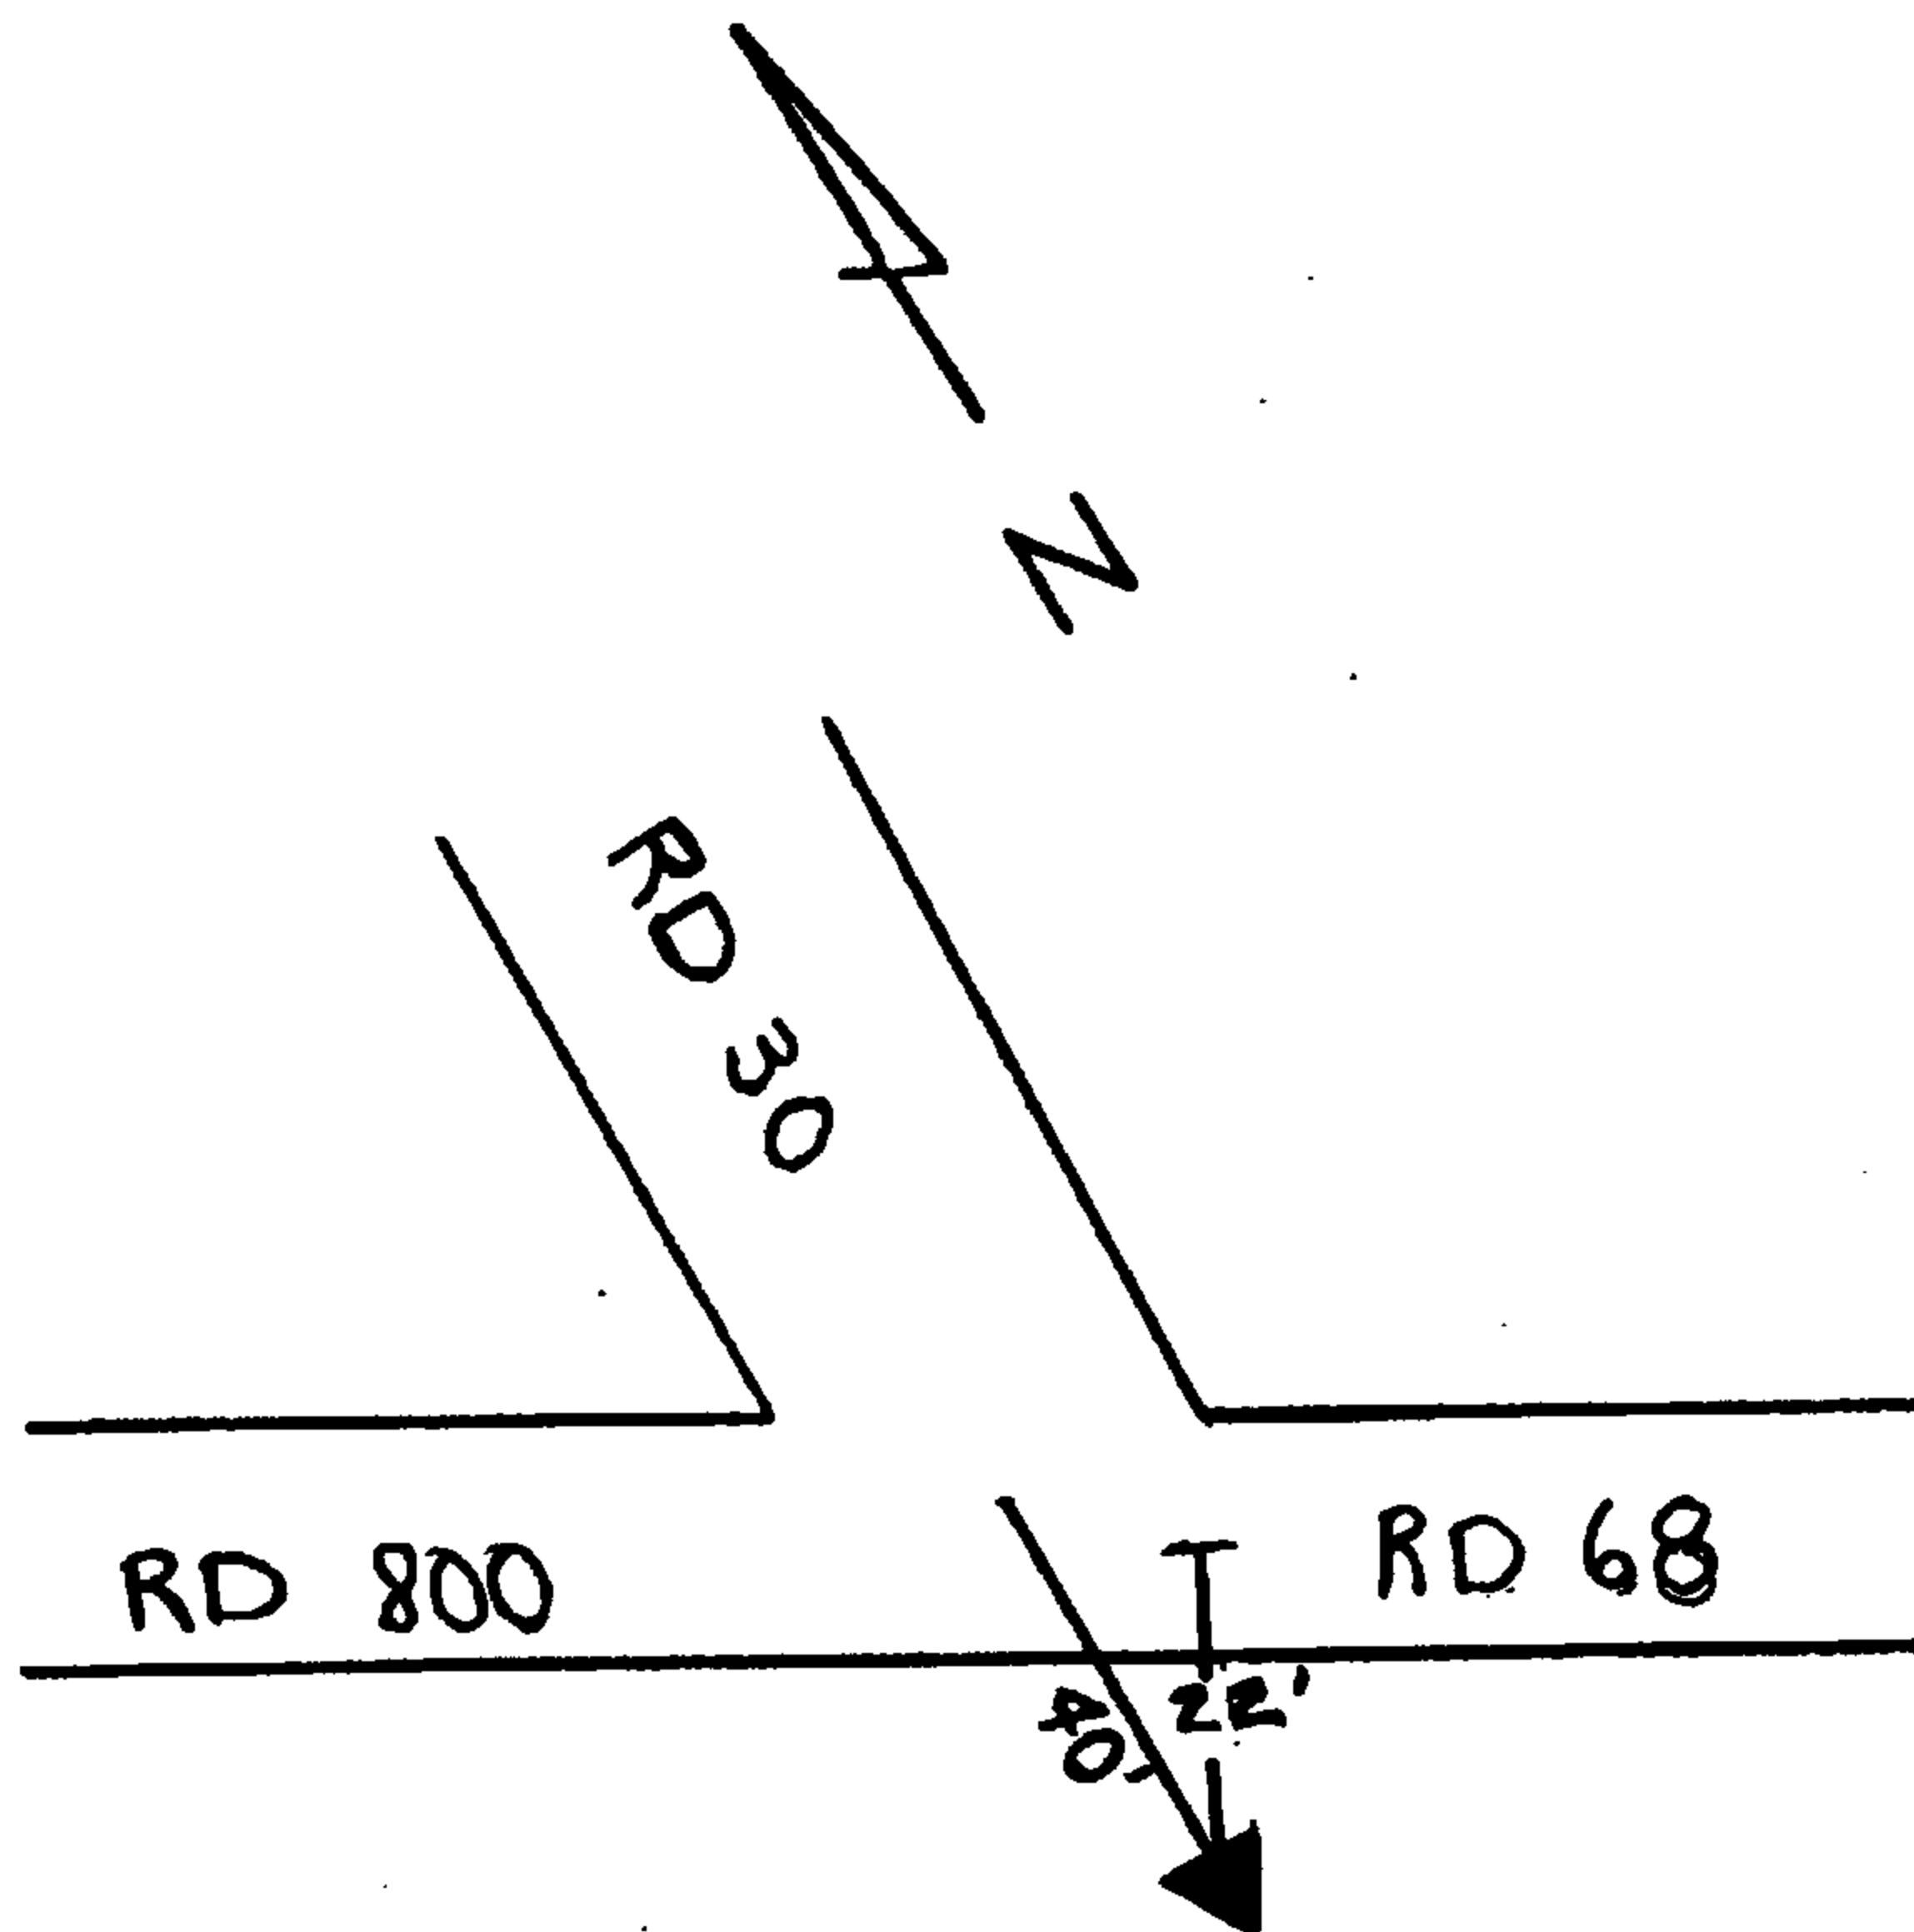

Note: For further information, contact the Douglas County Surveyor's Office, Room 205
Douglas County Justice Building, Roseburg, OR 97470. Phone 440-4278. Douglas
County residents outside the Roseburg calling area, dial toll free 1-800-452-0991.