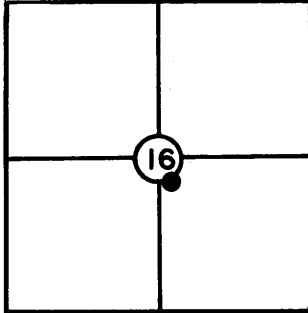


OFFICE OF THE

1-004
L 55

225 8W 16

DOUGLAS COUNTY SURVEYOR

NAD
83741519.05
43°39'29"4086430.70
123°39'20"T 22 S, R 8W, Sec. 16Station: L 55Set By (Agency): USC & GSDate: 1930

NGVD 29

VERTICAL CONTROLElevation: 90.311 NGS(USC&GS) Line # 16 USGS Line # _____

Order

Of Precision 1st Agency: USC & GS Proj. #: _____ Date: 1947HORIZONTAL CONTROL

NAO 27

Oregon State Plane Coordinates: Y(Northing) 741,55.3.91 X(Easting) 1,165,470.40
(South Zone)

Order


Of Precision 1/10,000 Agency: DCSO Proj. #: 2006 Date: 1972

Approximate Geographic Position: Latitude= _____ Longitude= _____

DESCRIPTION: About 130 ft. N. of a smallculvert, about 65 ft. E. of the Hwy., 35 ft.E. of the Hwy. centerline and set in the topof a concrete post projecting 6" above ground.A standard disk stamped "L 55 1930"._____

_____VICINITY: Approx. 7.2 mi. W. of Elkton.

SKETCH

 

NOTE: For Possible Further Information On This Station, Please Contact The Douglas County Surveyors Office, Rm. 205 Douglas County Justice Bldg., Roseburg, OR. 97470 Phone 672-3311 Ext. 272.. Douglas County residents outside the Roseburg calling area dial toll free 1-800-452-0991.