


1995 - 0052 A

1995 - 0052 A

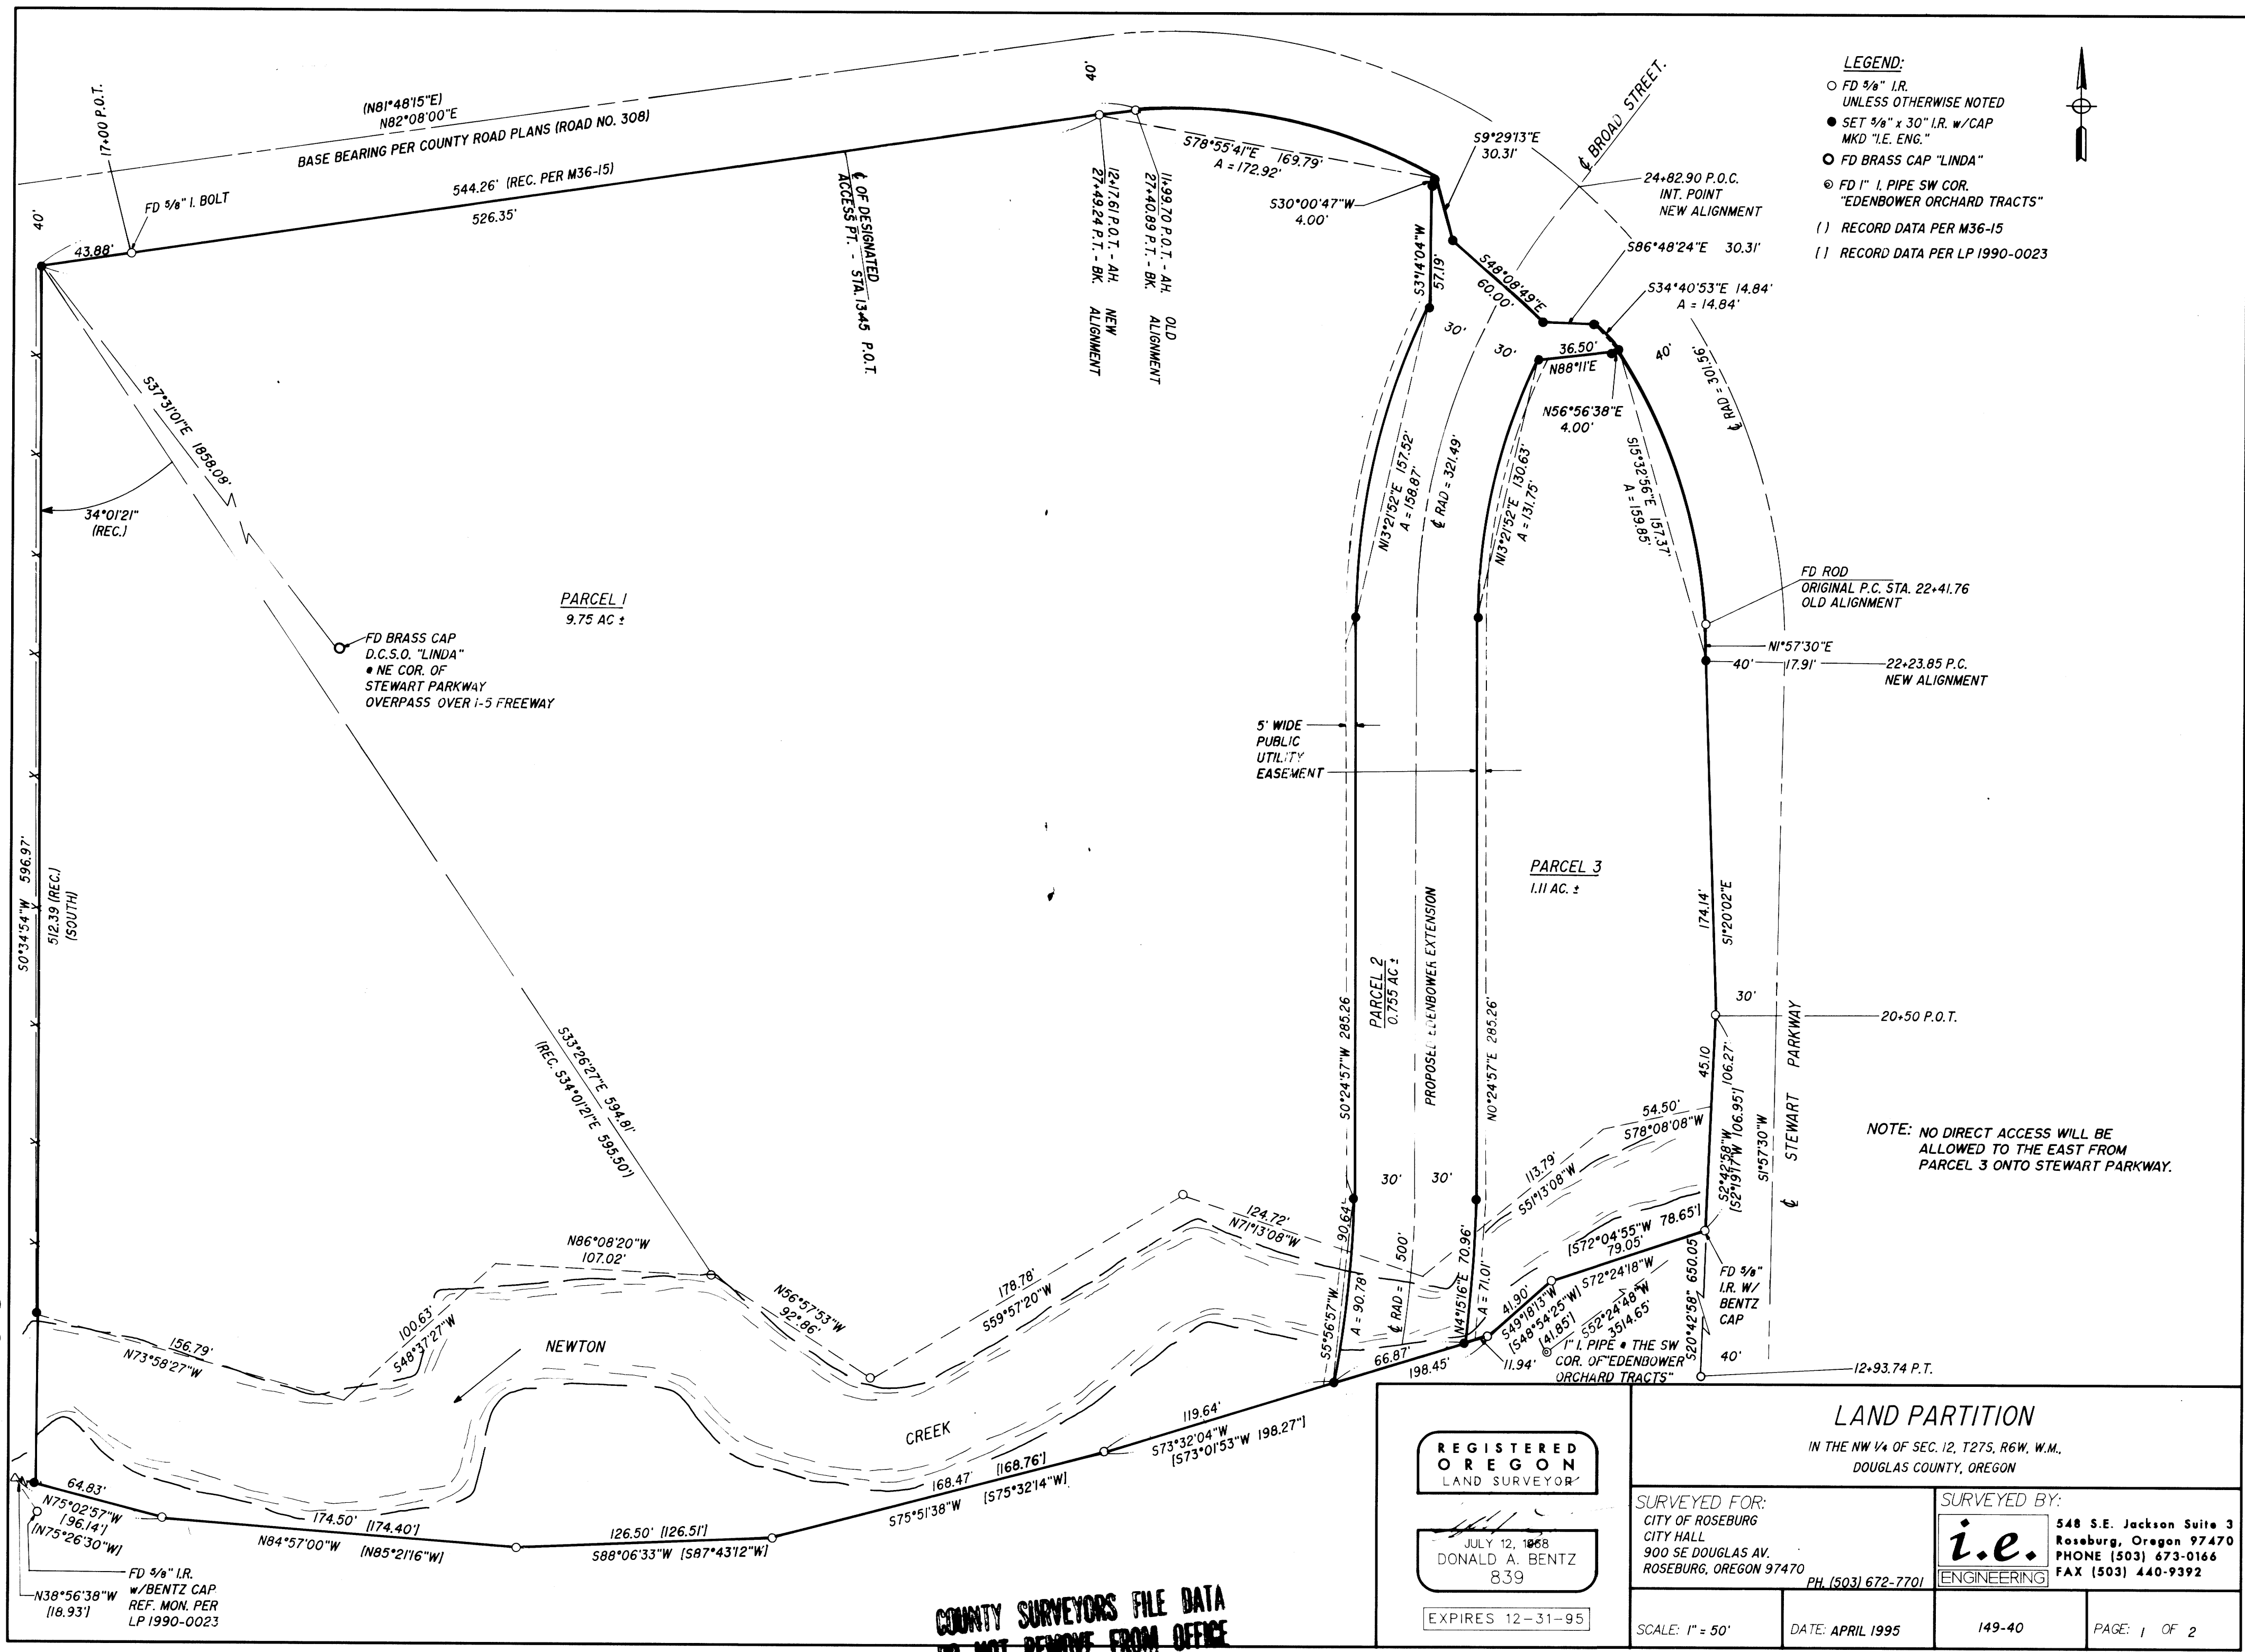

COUNTY SURVEYORS FILE DATA  
DO NOT REMOVE FROM OFFICE