


96-19372 9:04 A.M.

FILED THIS 13<sup>th</sup> DAY OF SEPTEMBER 1996

GAY FIELDS, County Clerk  
COUNTY CLERK

*Alvin J. Burnett*  
BY: DEPUTY

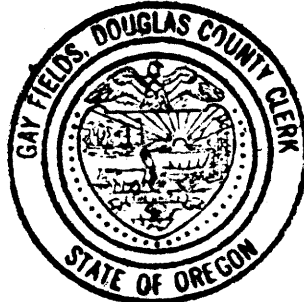

STATE OF OREGON )  
COUNTY OF DOUGLAS ) SS.  
I, GAY FIELDS, COUNTY CLERK AND RECORDER OF  
CONVEYANCES, DO HEREBY CERTIFY THAT THIS  
INSTRUMENT WAS RECORDED

96 SEP 13 AM 9:04

GAY FIELDS  
DOUGLAS COUNTY CLERK

IN THE OFFICE OF RECORDS OF DOUGLAS COUNTY

BY: *Alvin J. Burnett*

PP

COUNTY SURVEYORS FILE DATA  
DO NOT REMOVE FROM OFFICE

# LAND PARTITION


CANYONVILLE PLANNING  
DEPARTMENT FILE NUMBER LP-02-96.

Located in the:  
N.E. 1/4, SECTION 34 and the S.E. 1/4, SECTION 27,  
TOWNSHIP 30 SOUTH, RANGE 5 WEST,  
WILLAMETTE MERIDIAN, DOUGLAS COUNTY, OREGON.  
"CITY OF CANYONVILLE"

PARTITIONER AND LEGAL OWNER OF RECORD:  
DARLENE GROSS  
P.O. BOX 191  
CANYONVILLE, OR. 97417

TOTAL NUMBER OF PARCELS: TWO (2).  
WATER SUPPLY: CITY OF CANYONVILLE  
SEWER DISPOSAL: CITY OF CANYONVILLE  
ZONING: R 1/A  
COMPREHENSIVE PLAN DESIGNATION: NA

SURVEYED BY:  
RAYMOND F. BROWN - P.L.S. # 2391  
P.O. BOX 539  
CANYONVILLE, OREGON 97417  
PHONE: (541) 839-6185

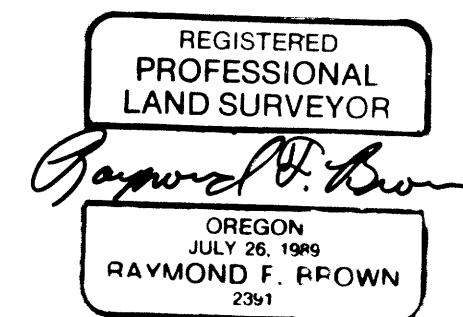

EXP. 12/31/97

### SURVEYOR'S CERTIFICATE:

I, RAYMOND F. BROWN, BEING FIRST DULY SWORN, HEREBY, DEPOSE AND SAY THAT I HAVE CORRECTLY SURVEYED AND MARKED WITH PROPER MONUMENTS, THE LANDS SHOWN AS PARCEL 2. THE BOUNDARIES OF WHICH ARE DESCRIBED ON PAGE 2.

*Raymond F. Brown*  
RAYMOND F. BROWN - P.L.S. # 2391

8-2-96  
DATE

### DECLARATION:

I, DARLENE GROSS, BEING FIRST DULY SWORN, DEPOSE AND SAY, THAT I HAVE CAUSED THE LANDS DEPICTED HEREON TO BE SURVEYED AND THE EASEMENTS SHOWN HEREON TO BE CREATED AS SET FORTH, OF MY OWN FREE WILL.


*Darlene Gross*  
DARLENE GROSS

8-9-1996  
DATE

### ACKNOWLEDGEMENT:

PERSONALLY APPEARED THE ABOVE NAMED DARLENE GROSS, AND ACKNOWLEDGED THE FOREGOING TO BE A VOLUNTARY AND FREE ACT.

*E. J. O'Neal*  
NOTARY PUBLIC  
MY COMMISSION EXPIRES Oct. 12, 1996

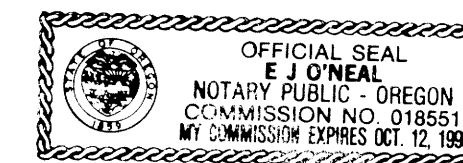

### CERTIFICATION OF TAX PREPAYMENT:

I, HEREBY CERTIFY THAT ALL TAXES AND SPECIAL ASSESSMENTS OR OTHER CHARGES REQUIRED BY LAW HAVE BEEN PAID.

*Anne E. Schroeder*  
DOUGLAS COUNTY TAX COLLECTOR

9-12-96  
DATE

### APPROVALS:

*Clarence E. Currier*  
CANYONVILLE PLANNING COMMISSION CHAIR

8-21-96  
DATE

*Sam E. Moore*  
DOUGLAS COUNTY SURVEYOR'S OFFICE DEPUTY


9-10-96  
DATE

*C. Lawrence Andrew*  
CANYONVILLE PLANNING COMMISSION SECRETARY

8-21-96  
DATE

1996 - 0075 A

1996 - 0075 A

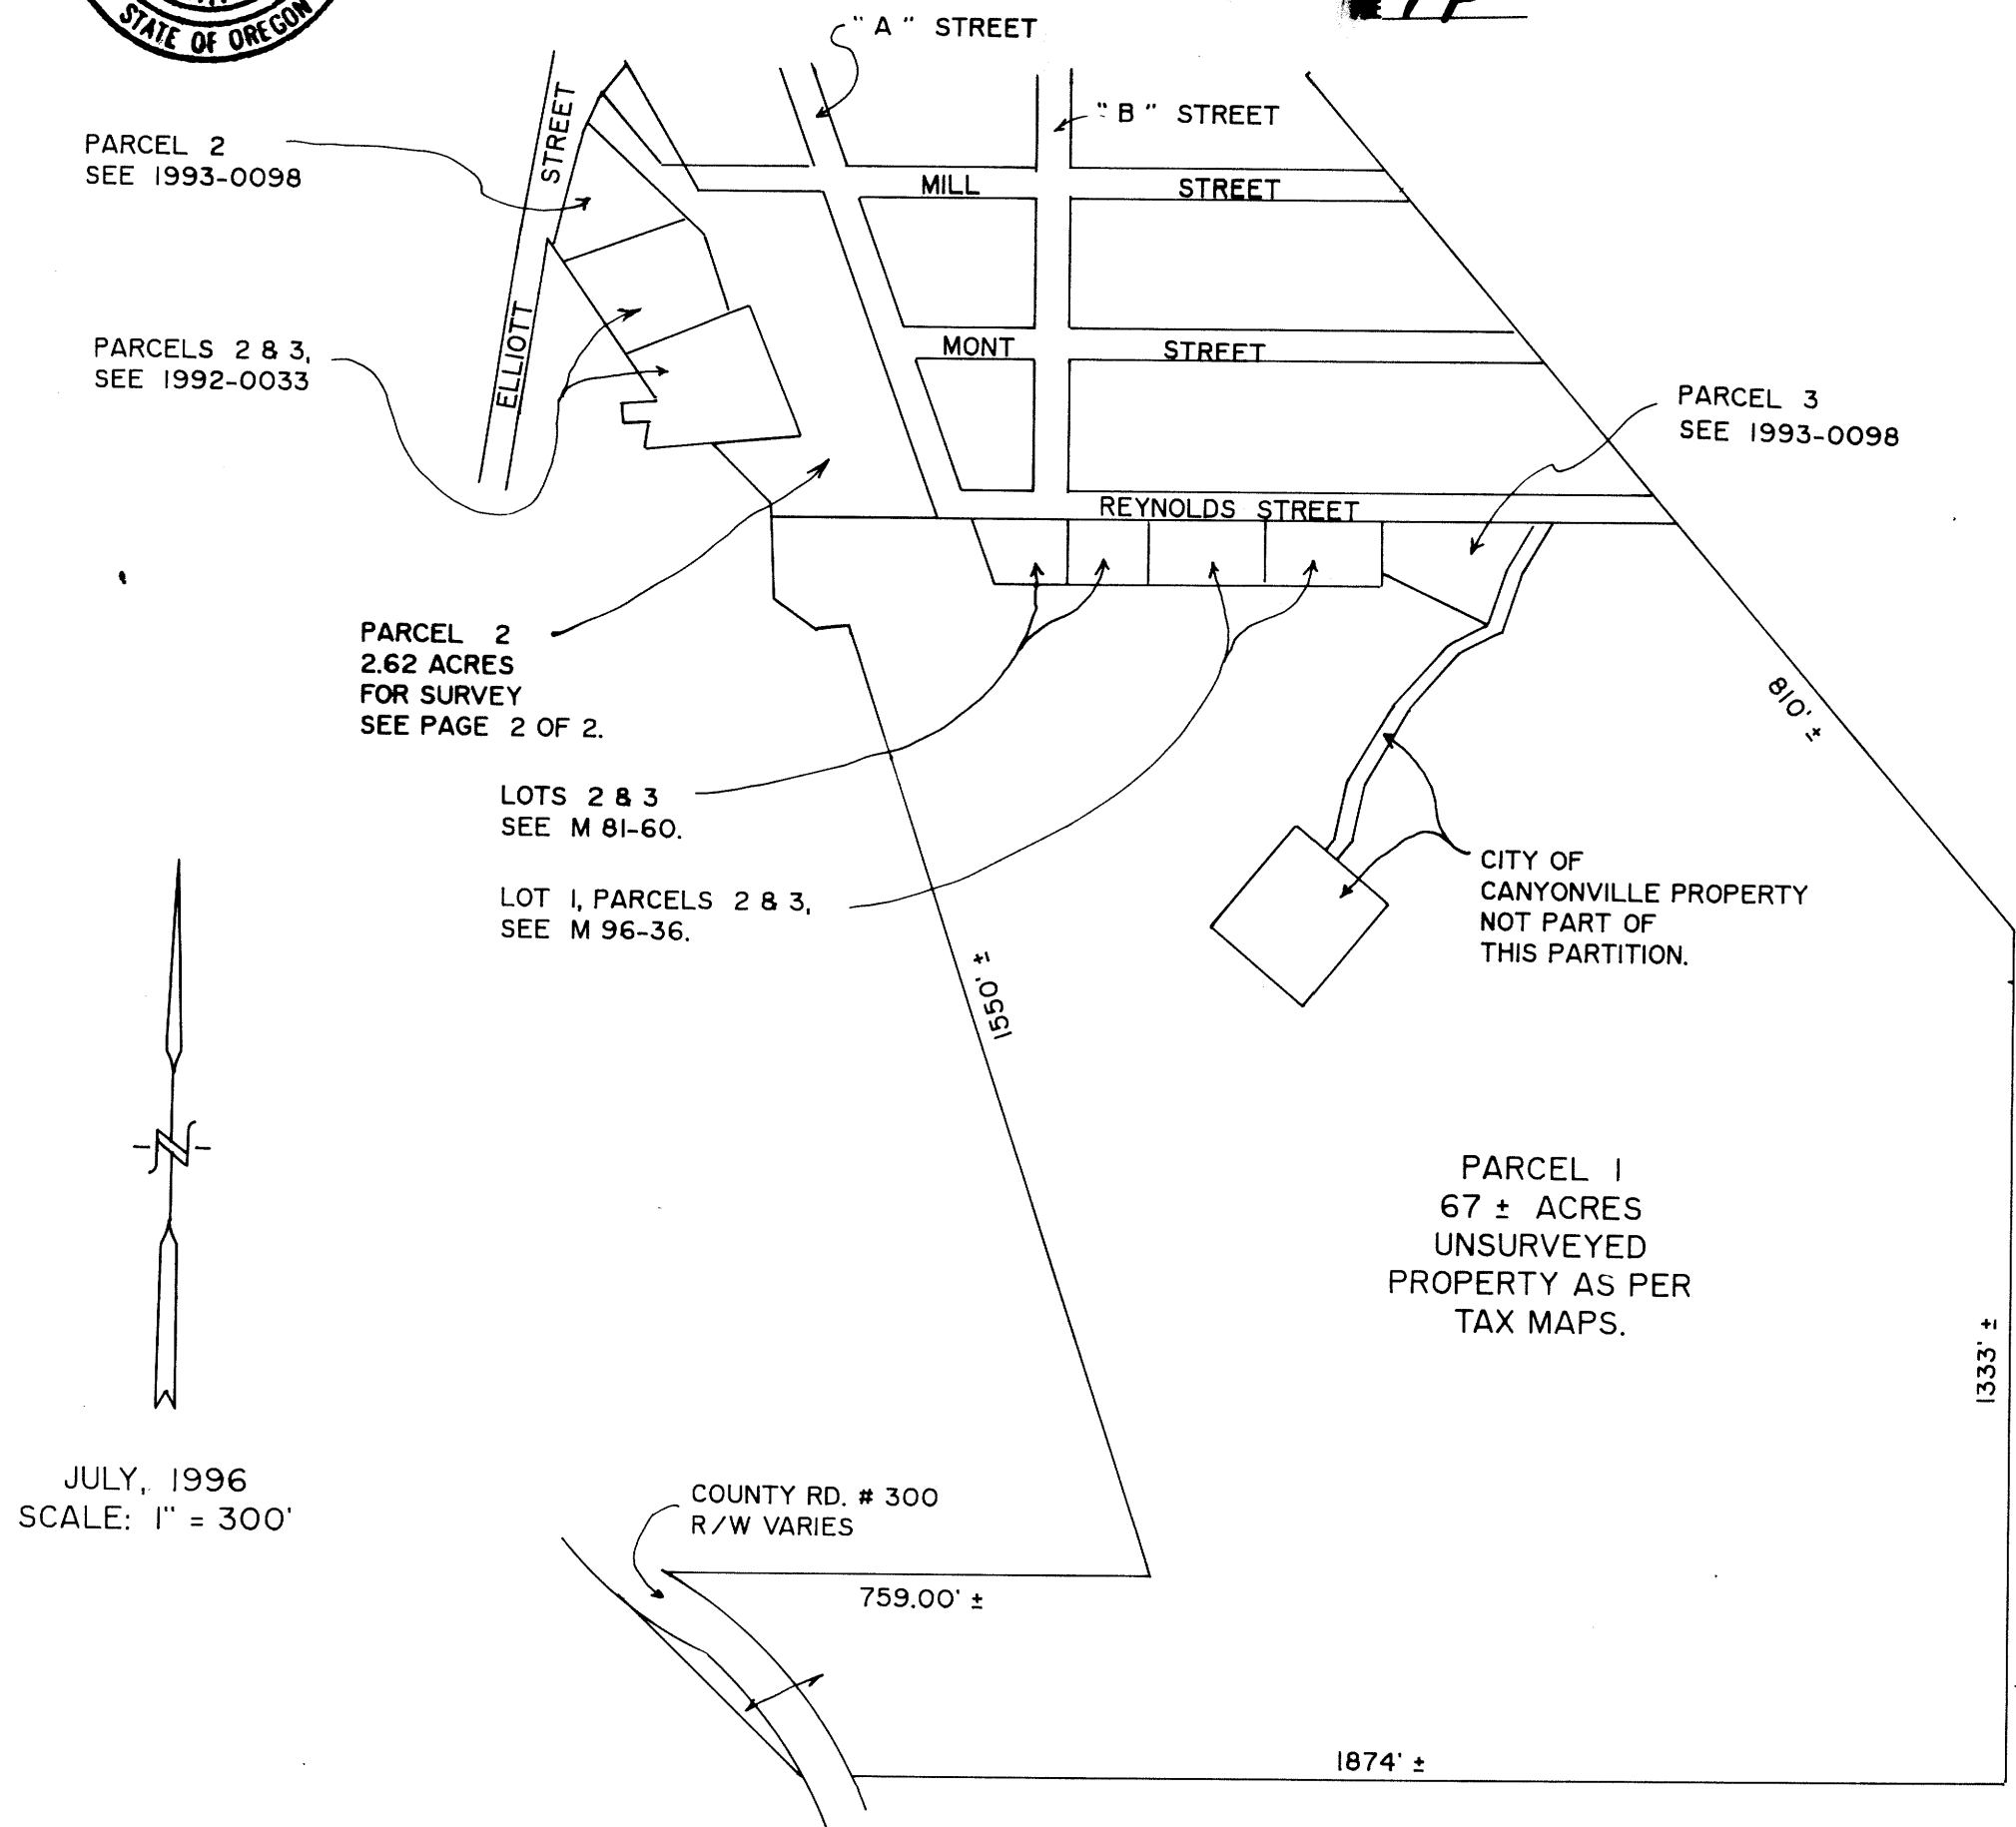

JULY, 1996  
SCALE: 1" = 300'