

LAND PARTITION

LOCATED in the SE 1/4 of Sec. 10 & the NE 1/4 of Sec. 15, T.25 S., R. 5 W., W.M. in Douglas County, Oregon.

August 14, 1996

COUNTY SURVEYORS FILE DATA
DO NOT REMOVE FROM OFFICE

PREPARED FOR: REGINA ANNA RONK
4816 EAST PRINCESS DR.
MESA, ARIZONA 85205

PREPARED BY: DAVID EDWARDS LAND SURVEYING
P.O. BOX 41
OAKLAND, OREGON 97462
PHONE: (541)459-0512

LEGEND

- ⊙ INDICATES 5/8" IRON ROD FD. PER M 85-3 AT THE 1/4 COR. TO SECTIONS 10 AND 15.
- INDICATES 1/2" IRON ROD FD. PER M 100-33 OR M 99-4.
- INDICATES 5/8" IRON ROD FD. PER M 100-33.

SCALE: 1" = 200'

NARRATIVE

THE PURPOSE OF THIS PLAT IS TO SHOW THE PARTITIONING OF PARCELS 1 AND 2, WITH ONLY PARCEL 2 BEING SURVEYED. ALL MONUMENTS WERE FOUND AS NOTED. DATA SHOWN FOR PARCEL 1 IS FROM M 99-4.

THE FOLLOWING IS RELATIVE TO PARCEL 2.

FIELD CREW: DAVID EDWARDS & GABRIEL EDWARDS.

EQUIPMENT: NIKON DTM AIOLG TOTAL STATION.

COMPUTATIONS & DRAFTING: DAVID EDWARDS.


BASIS OF BEARINGS IS M 100-33 AS SHOWN.

REGISTERED
PROFESSIONAL
LAND SURVEYOR

David A. Edwards

OREGON
JULY 26, 1988
DAVID A. EDWARDS
2339

EXPIRES 12/31/97

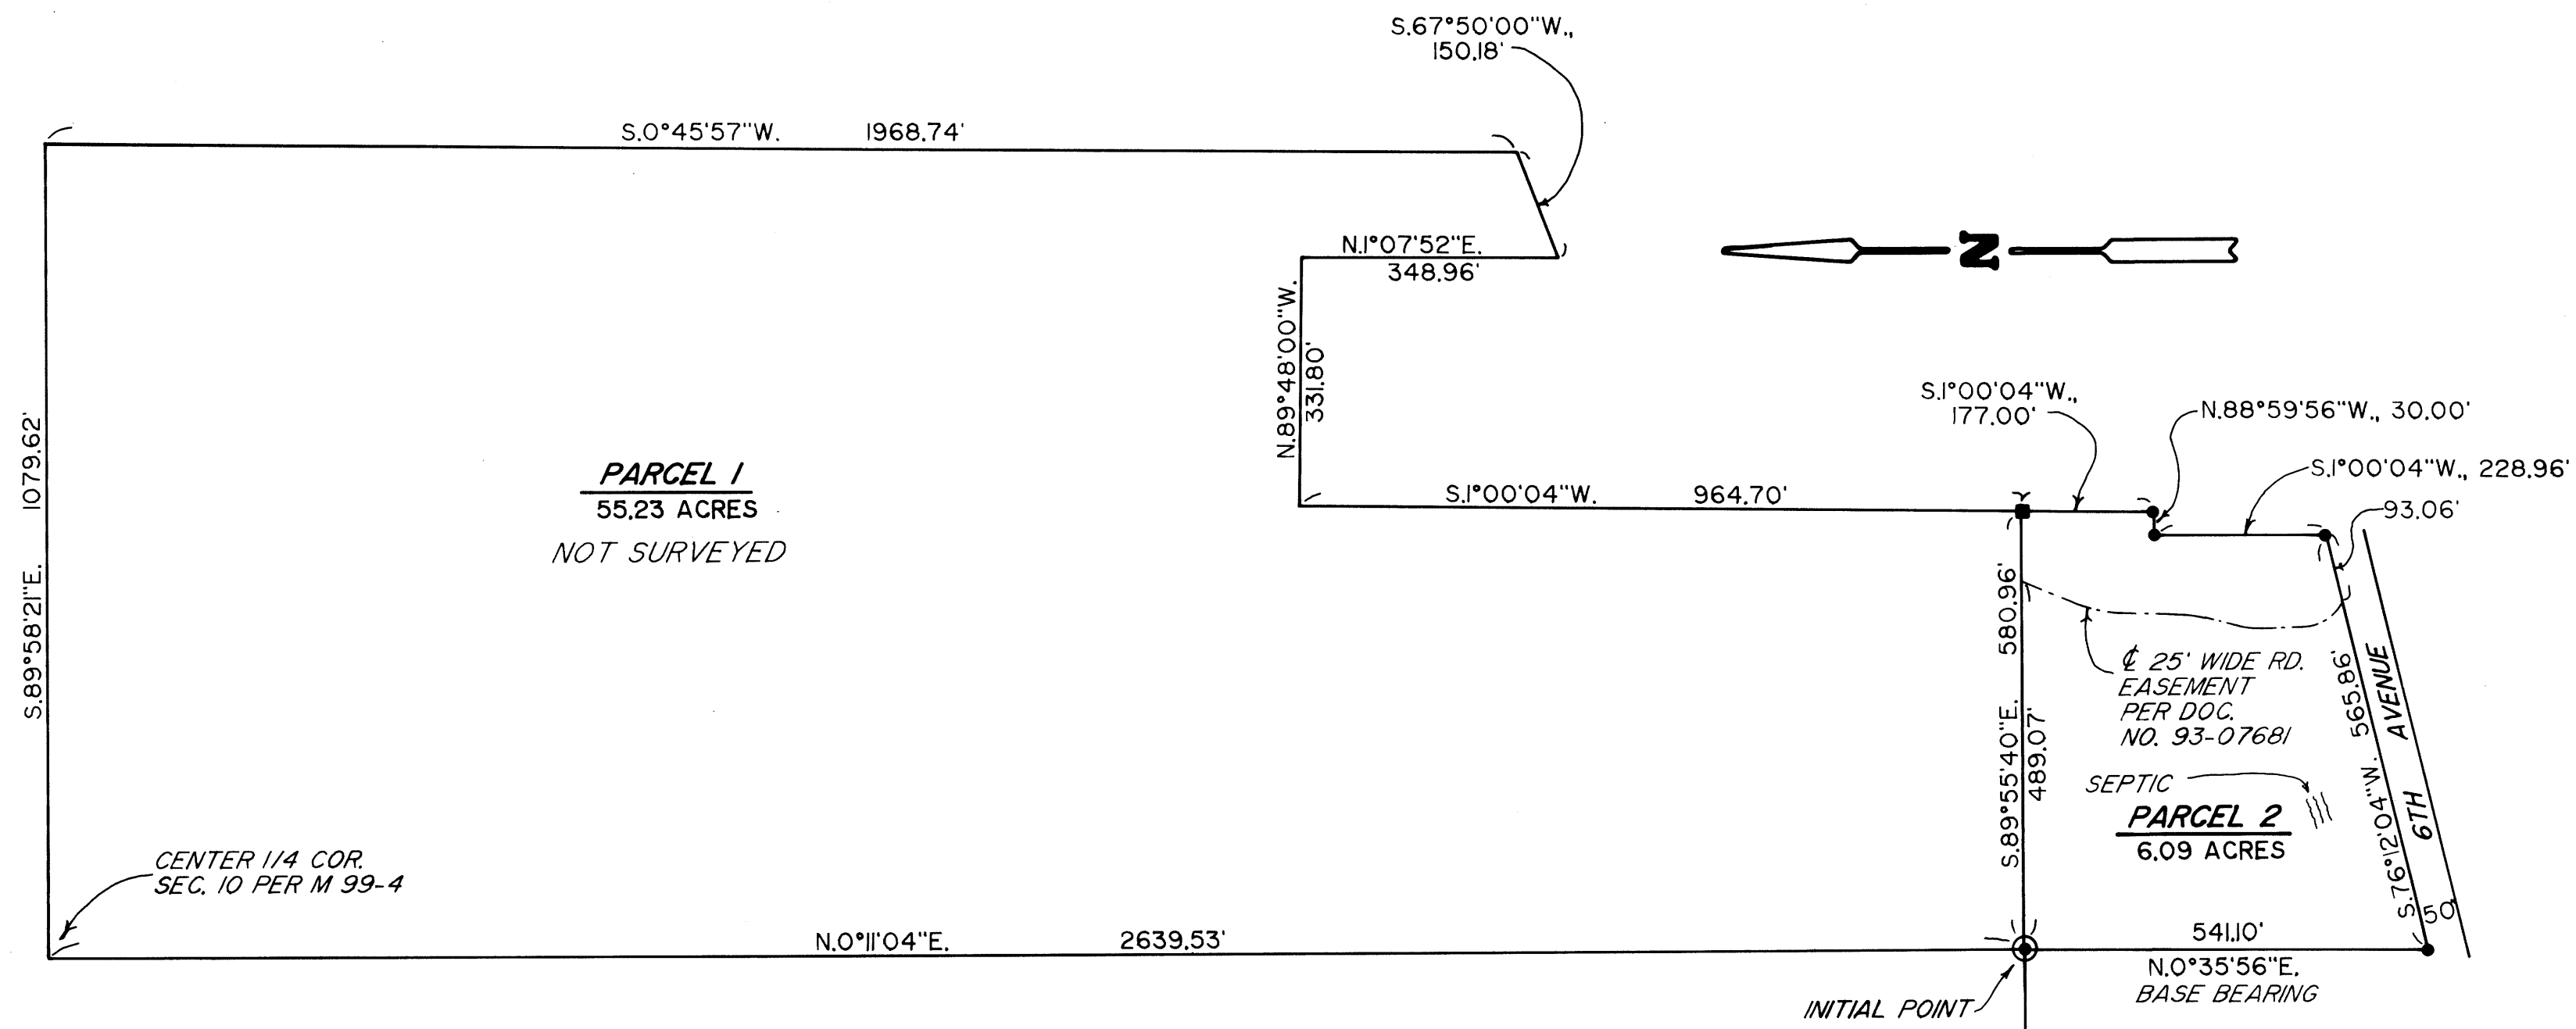

96-20769

1996 - 0085 A

1996 - 0085 A

