

2001-0085

2001-0085



LAND PARTITION

LOCATED in Lots 3 and 4, SHUTREM'S ADD. to Yoncalla & the SE 1/4 of Section 4, T.23S., R.5W., W.M., Douglas County, Oregon

September 24, 2001

SURVEYED FOR: JOHN WILLIAMS
P.O. BOX 72
YONCALLA, OREGON

SURVEYED BY: DAVID EDWARDS LAND SURVEYING
P.O. BOX 361
OAKLAND, OREGON 97462
PHONE: (541) 459-0512

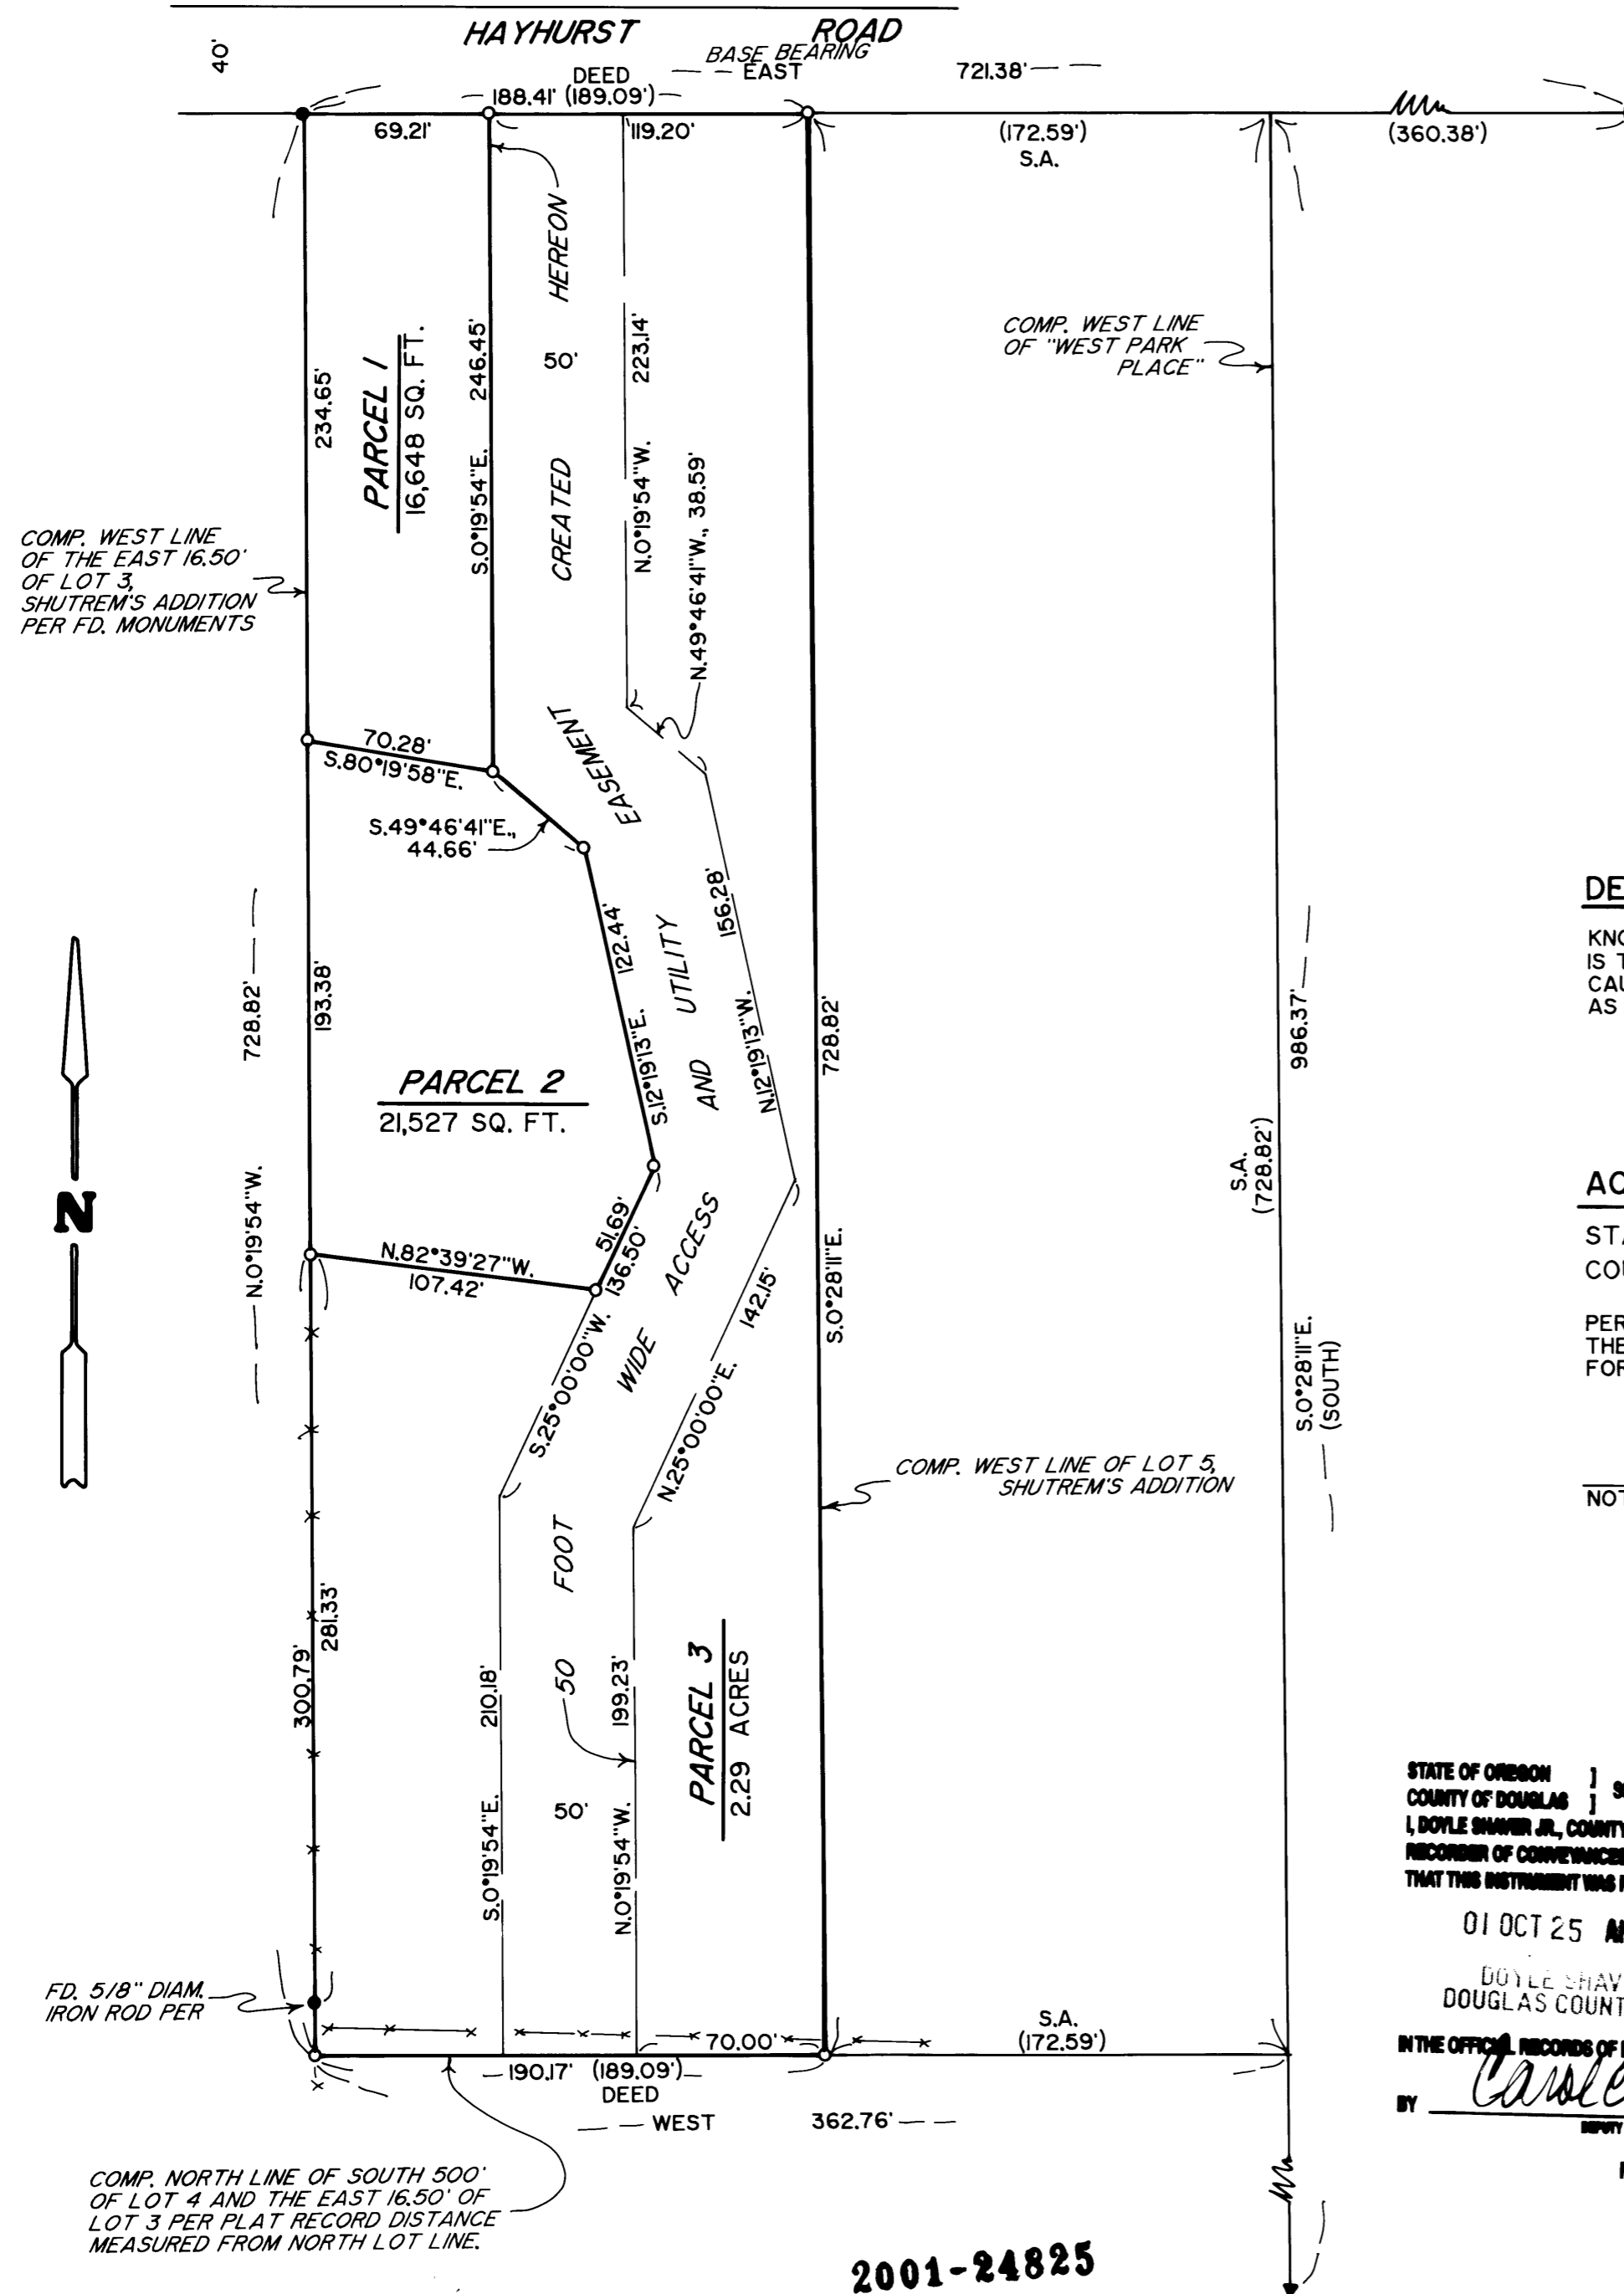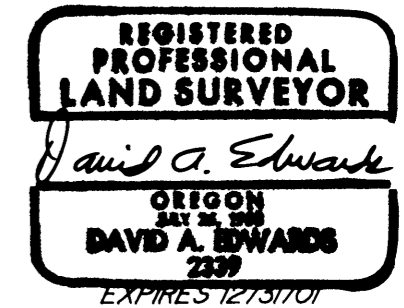

APPROVALS

FILED THIS 25th DAY OF October, 2001
AT 8:00 O'CLOCK, A.M.

Ed M... 10-22-01
DOUGLAS COUNTY SURVEYOR DEPUTY DATE

DOYLE SHAYER JR. DOUGLAS COUNTY CLERK
Carol Enge, Deputy

10/5/01
VICE-CHAIR, YONCALLA PLANNING COMM. DATE

I HEREBY CERTIFY THAT ALL TAXES AND SPECIAL ASSESSMENTS OR OTHER CHARGES REQUIRED BY LAW HAVE BEEN PAID OR PROVIDED FOR.

10/5/01
YONCALLA PLANNING SECRETARY DATE

Sandra K. Corneil 10-24-01
DOUGLAS COUNTY TAX COLLECTOR DATE

DECLARATION

KNOW ALL PERSONS BY THESE PRESENTS THAT ODUS JOHN WILLIAMS IS THE OWNER OF THE LANDS REPRESENTED HEREON AND THAT HE HAS CAUSED THE SAME TO BE PARTITIONED INTO PARCELS AND EASEMENTS AS SHOWN HEREON.

Odus John Williams
ODUS JOHN WILLIAMS

SURVEYOR'S CERTIFICATE

I, DAVID A. EDWARDS, HEREBY CERTIFY THAT I HAVE CORRECTLY SURVEYED AND MARKED WITH PROPER MONUMENTS THE LANDS REPRESENTED HEREON AND THAT THE FOLLOWING IS AN ACCURATE DESCRIPTION OF SAID LANDS:

THAT TRACT OF LAND DESCRIBED IN DOCUMENT NUMBER 99-23090 OF THE OFFICIAL RECORDS OF DOUGLAS COUNTY, OREGON.


David A. Edwards
DAVID A. EDWARDS, P.L.S. 2339

ACKNOWLEDGEMENT

STATE OF OREGON)
COUNTY OF DOUGLAS) SS

PERSONALLY APPEARED BEFORE ME THIS 27th DAY OF September, 2001, THE ABOVE NAMED ODUS JOHN WILLIAMS, WHO DID ACKNOWLEDGE THE FOREGOING INSTRUMENT TO BE HIS VOLUNTARY ACT AND DEED.

NOTARY PUBLIC FOR OREGON

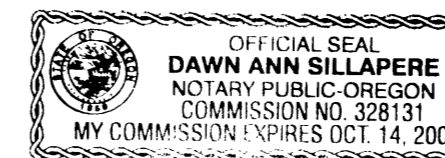

NARRATIVE

THE PURPOSE OF THIS SURVEY IS TO SHOW THE PARTITIONING OF THAT TRACT DESCRIBED IN DOC. NO. 99-23090 INTO THREE PARCELS, UTILIZING THE FOUND MONUMENTS AND PLAT RECORD DATA AS SHOWN, I COMPUTE THE PARENT TRACT AND NEW PARCEL BOUNDARIES AS SHOWN HEREON.

FIELD CREW: DAVID EDWARDS AND BRANT MILLER.

EQUIPMENT: NIKON DTM 430 TOTAL STATION.

COMPS. AND DRAFTING: DAVID EDWARDS.

STATE OF OREGON)
COUNTY OF DOUGLAS) SS
I, DOYLE SHAYER JR., COUNTY CLERK AND RECORDER OF CONVEYANCES, DO HEREBY CERTIFY THAT THIS INSTRUMENT WAS RECORDED

01 OCT 25 AM 8:00

DOYLE SHAYER JR.
DOUGLAS COUNTY CLERK

IN THE OFFICIAL RECORDS OF DOUGLAS COUNTY

BY [Signature]
DEPUTY CLERK

2001-24825

2001-24825