


LINE TABLE		
LINE	LENGTH	BEARING
L1	46.51	S01°03'23"W
L2	40.37	S89°12'34"E
L3	58.63	N08°14'44"E
L4	57.25	N04°33'01"E
L5	222.47	N06°21'51"E
L6	30.30	S26°25'51"E
L7	30.30	S26°25'51"E
L8	30.28	S26°16'40"E
L9	30.31	S26°16'40"E
L10	53.31	S22°56'20"E
L11	45.01	S22°56'20"E
L12	35.51	S22°56'20"E
L13	37.45	S15°01'08"E
L14	50.02	N88°00'01"E
L15	83.52	N88°46'56"W
L16	69.92	S20°29'22"W
L17	71.37	N62°50'14"W
L18	10.00	N66°18'20"E
L19	10.00	S69°10'35"W
L20	60.00	S27°06'44"W
L21	34.02	S06°36'39"E
L22	44.56	S83°33'09"W
L23	64.46	N01°04'32"E

CURVE TABLE			
CURVE	LENGTH	RADIUS	CHORD
C1	83.72	2864.79	S07°24'30"W 83.72
C2	93.08	2864.79	N07°18'54"E 93.08
C3	91.69	2864.79	N05°28'02"E 91.69
C4	90.69	2864.79	S05°27'26"W 90.69
C5	83.64	602.96	N22°27'25"W 83.57
C6	45.16	602.96	N16°20'15"W 45.15
C7	34.66	602.96	N12°32'42"W 34.66
C8	36.51	100.00	N61°06'56"E 36.31
C9	146.64	75.00	N73°19'53"W 124.38
C10	185.94	175.00	N76°52'44"W 177.32
C11	150.71	199.18	N18°33'55"E 147.14
C12	160.10	200.00	S69°22'23"E 155.86
C13	184.12	230.00	S69°22'23"E 179.24
C14	136.09	170.00	S69°22'23"E 132.48
C15	87.37	259.18	N30°08'50"E 86.96
C16	170.45	205.00	N83°29'51"W 165.59
C17	82.98	45.00	N76°31'11"W 71.71
C18	7.04	115.00	N19°04'14"W 7.04
C19	3.90	35.00	N20°30'22"W 3.89
C20	47.47	130.00	N61°06'56"E 47.20
C21	76.99	105.00	N41°49'49"W 75.28
C22	47.36	205.00	N53°03'31"W 47.26

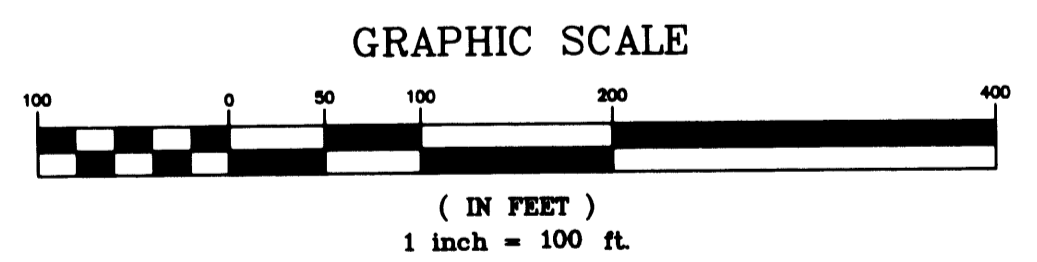

- LEGEND:**
- Found 5/8" x 30" I.Rod unless otherwise noted.
 - Set 5/8" x 30" reinforcing rod with yellow plastic cap marked, "LAND MARK".
 - Calculated Point.
 - Found D.C.S.O. Brass Cap
 - ↗ Ownership Tie
- Record Information**
- () M137-20
 - [] M137-69
 - (()) REF.. NO. 2003-018293

Sheet 2 of 3
PARTITION PLAT
 S.E. 1/4, Section 36, T.26 S., R.6 W. &
 S.W. 1/4, Section 25, T.26 S., R.5 W. WM.
 Douglas County, Oregon
 OCTOBER 2006
 FOR: Douglas County Public Works
 Douglas County Court House
 Roseburg, Oregon 97470

REGISTERED PROFESSIONAL LAND SURVEYOR
Mark A. Heimbarger

LM LAND MARK SURVEYING, INC.
 OREGON
 JULY 16, 1987
 MARK A. HEIMBURGER
 2287
 RENEWS JUNE 30, 2007

3329 N.E. STEPHENS ST.,
 ROSEBURG, OREGON 97470
 TEL. (541) 677-9400
 FAX (541) 677-9401
 LM Proj. No. 2006-0170