



LEGEND:

- ⊙ = SET 5/8" x 30" IRON ROD w/PLASTIC CAP "BTS ENG-SURV"
- ⊕ = FOUND BRASS CAP PER PLSS ID NO. AS NOTED
- ⊙ = FOUND 5/8" IRON ROD PER 139-73
- = COMPUTED EASEMENT POINT
- △ = COMPUTED POINT NOT SET

**PARTITION PLAT
BOUNDARY LINE ADJUSTMENT
LOCATED IN
SECTION 2
T.25S., R.4W., W.M.**

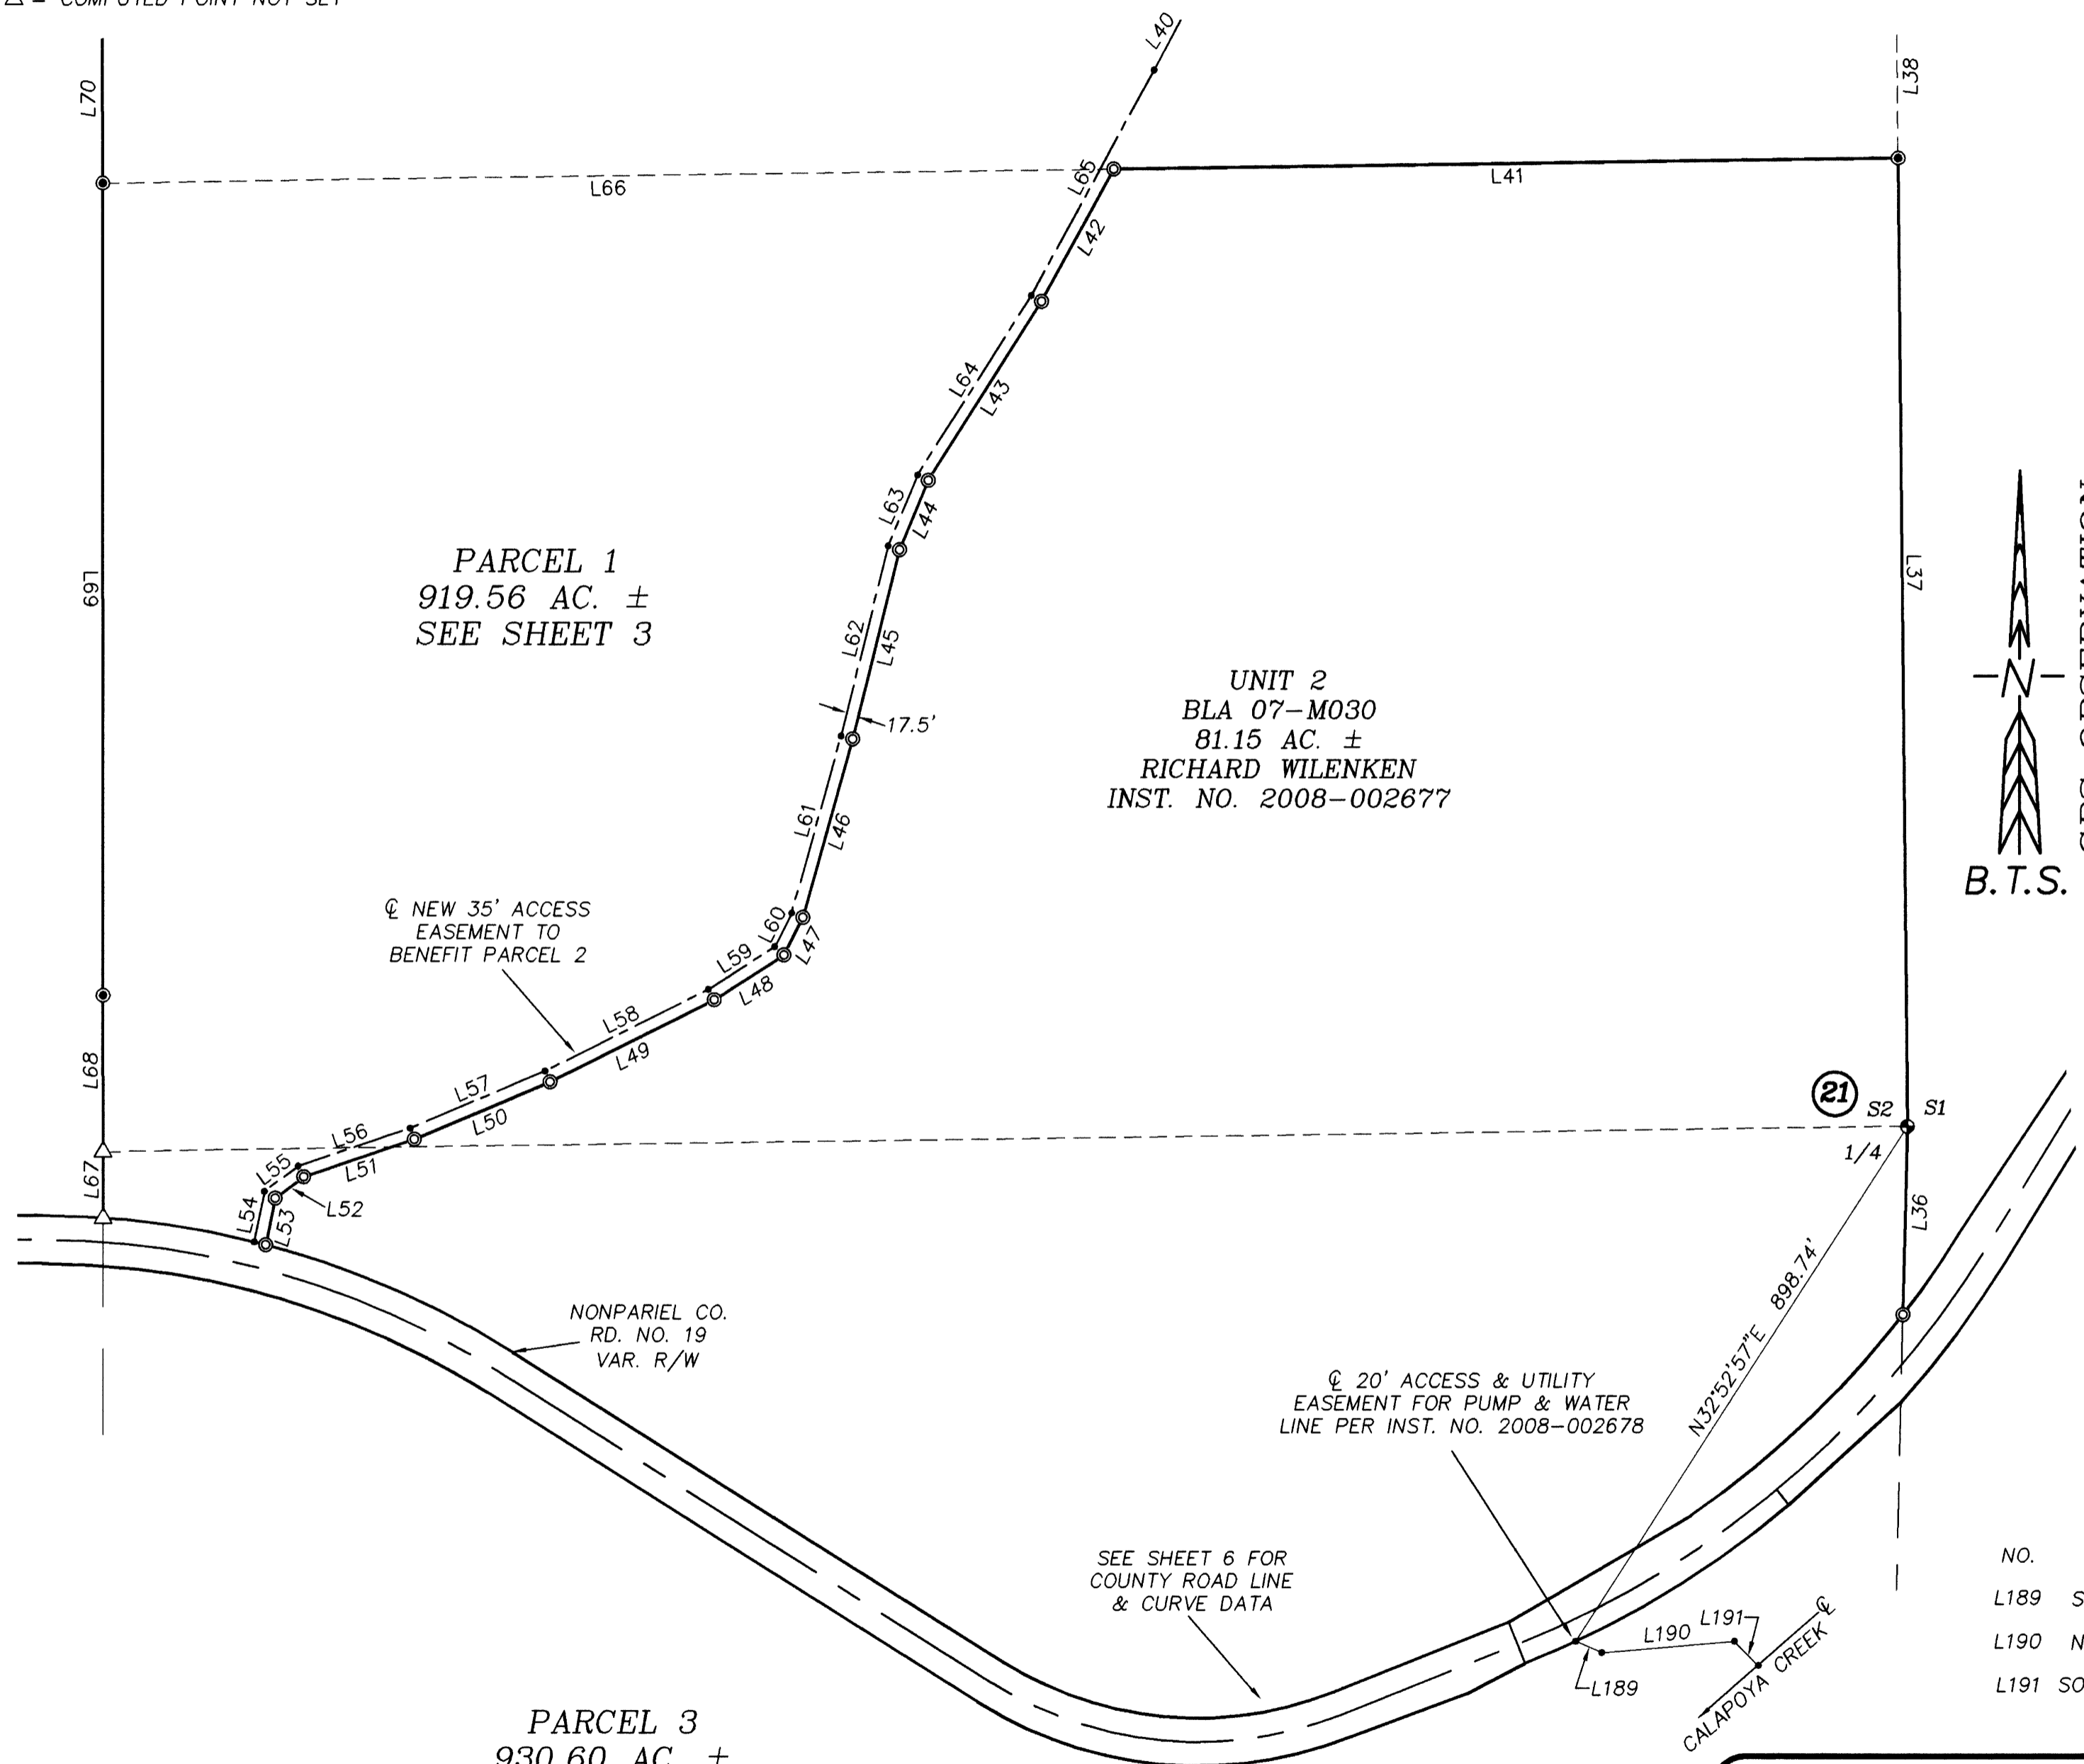

NO.	DIRECTION	LENGTH
L36	N1° 17' 25"E	275.76
L37	N0° 34' 29"W	1419.40
L38	S0° 34' 50"E	1236.41
L39	N7° 41' 00"E	177.80
L40	N28° 02' 06"E	419.80
L41	S89° 10' 25"W	1152.72
L42	S28° 38' 30"W	221.54
L43	S32° 20' 09"W	310.48
L44	S22° 28' 04"W	110.15
L45	S13° 54' 46"W	285.43
L46	S15° 35' 04"W	271.66
L47	S26° 48' 57"W	61.72
L48	S57° 16' 06"W	121.51
L49	S63° 30' 45"W	270.12
L50	S67° 00' 40"W	216.12
L51	S71° 18' 12"W	171.78
L52	S53° 12' 54"W	52.24
L53	S11° 34' 21"W	69.65
L54	S11° 34' 21"W	75.45
L55	S53° 12' 54"W	61.68
L56	S71° 18' 12"W	173.91
L57	S67° 00' 40"W	214.93
L58	S63° 30' 45"W	268.63
L59	S57° 16' 06"W	115.79
L60	S26° 48' 57"W	55.24
L61	S15° 35' 04"W	269.68
L62	S13° 54' 46"W	286.48
L63	S22° 28' 04"W	112.97
L64	S32° 20' 09"W	311.43
L65	S28° 38' 30"W	377.21
L66	S89° 10' 25"W	1485.31
L67	N0° 03' 12"W	96.71
L68	N0° 03' 12"W	229.47
L69	N0° 02' 54"W	1190.30
L70	N0° 03' 41"W	1254.67

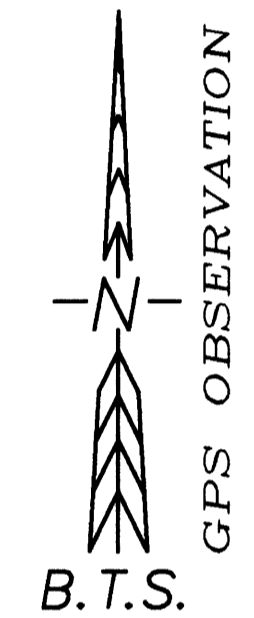

NO.	BEARING	DISTANCE
L189	S66°50'17"E	42.05
L190	N85°08'14"E	196.26
L191	SOUTHEASTERLY	50.00

REGISTERED
PROFESSIONAL
LAND SURVEYOR
Kristian O. Degroot
OREGON
JULY 17, 1981
KRISTIAN O. DEGROOT
1941
RENEWAL DATE: 12-31-09

BTS ENGINEERING & SURVEYING, INC.
431 S.E. MAIN ST., ROSEBURG, OR 97470
PHONE (541) 673-0966 FAX (541) 673-0105

SCALE: 1" = 200'	FOR: DOUGLAS COUNTY INC. PO BOX 848 WINCHESTER, OR 97495	JOB #: 04-119 FILE: 04-119 Hunt Ranch LP09.DWG SHEET 7 OF 7
DATE: AUGUST 8, 2008		