
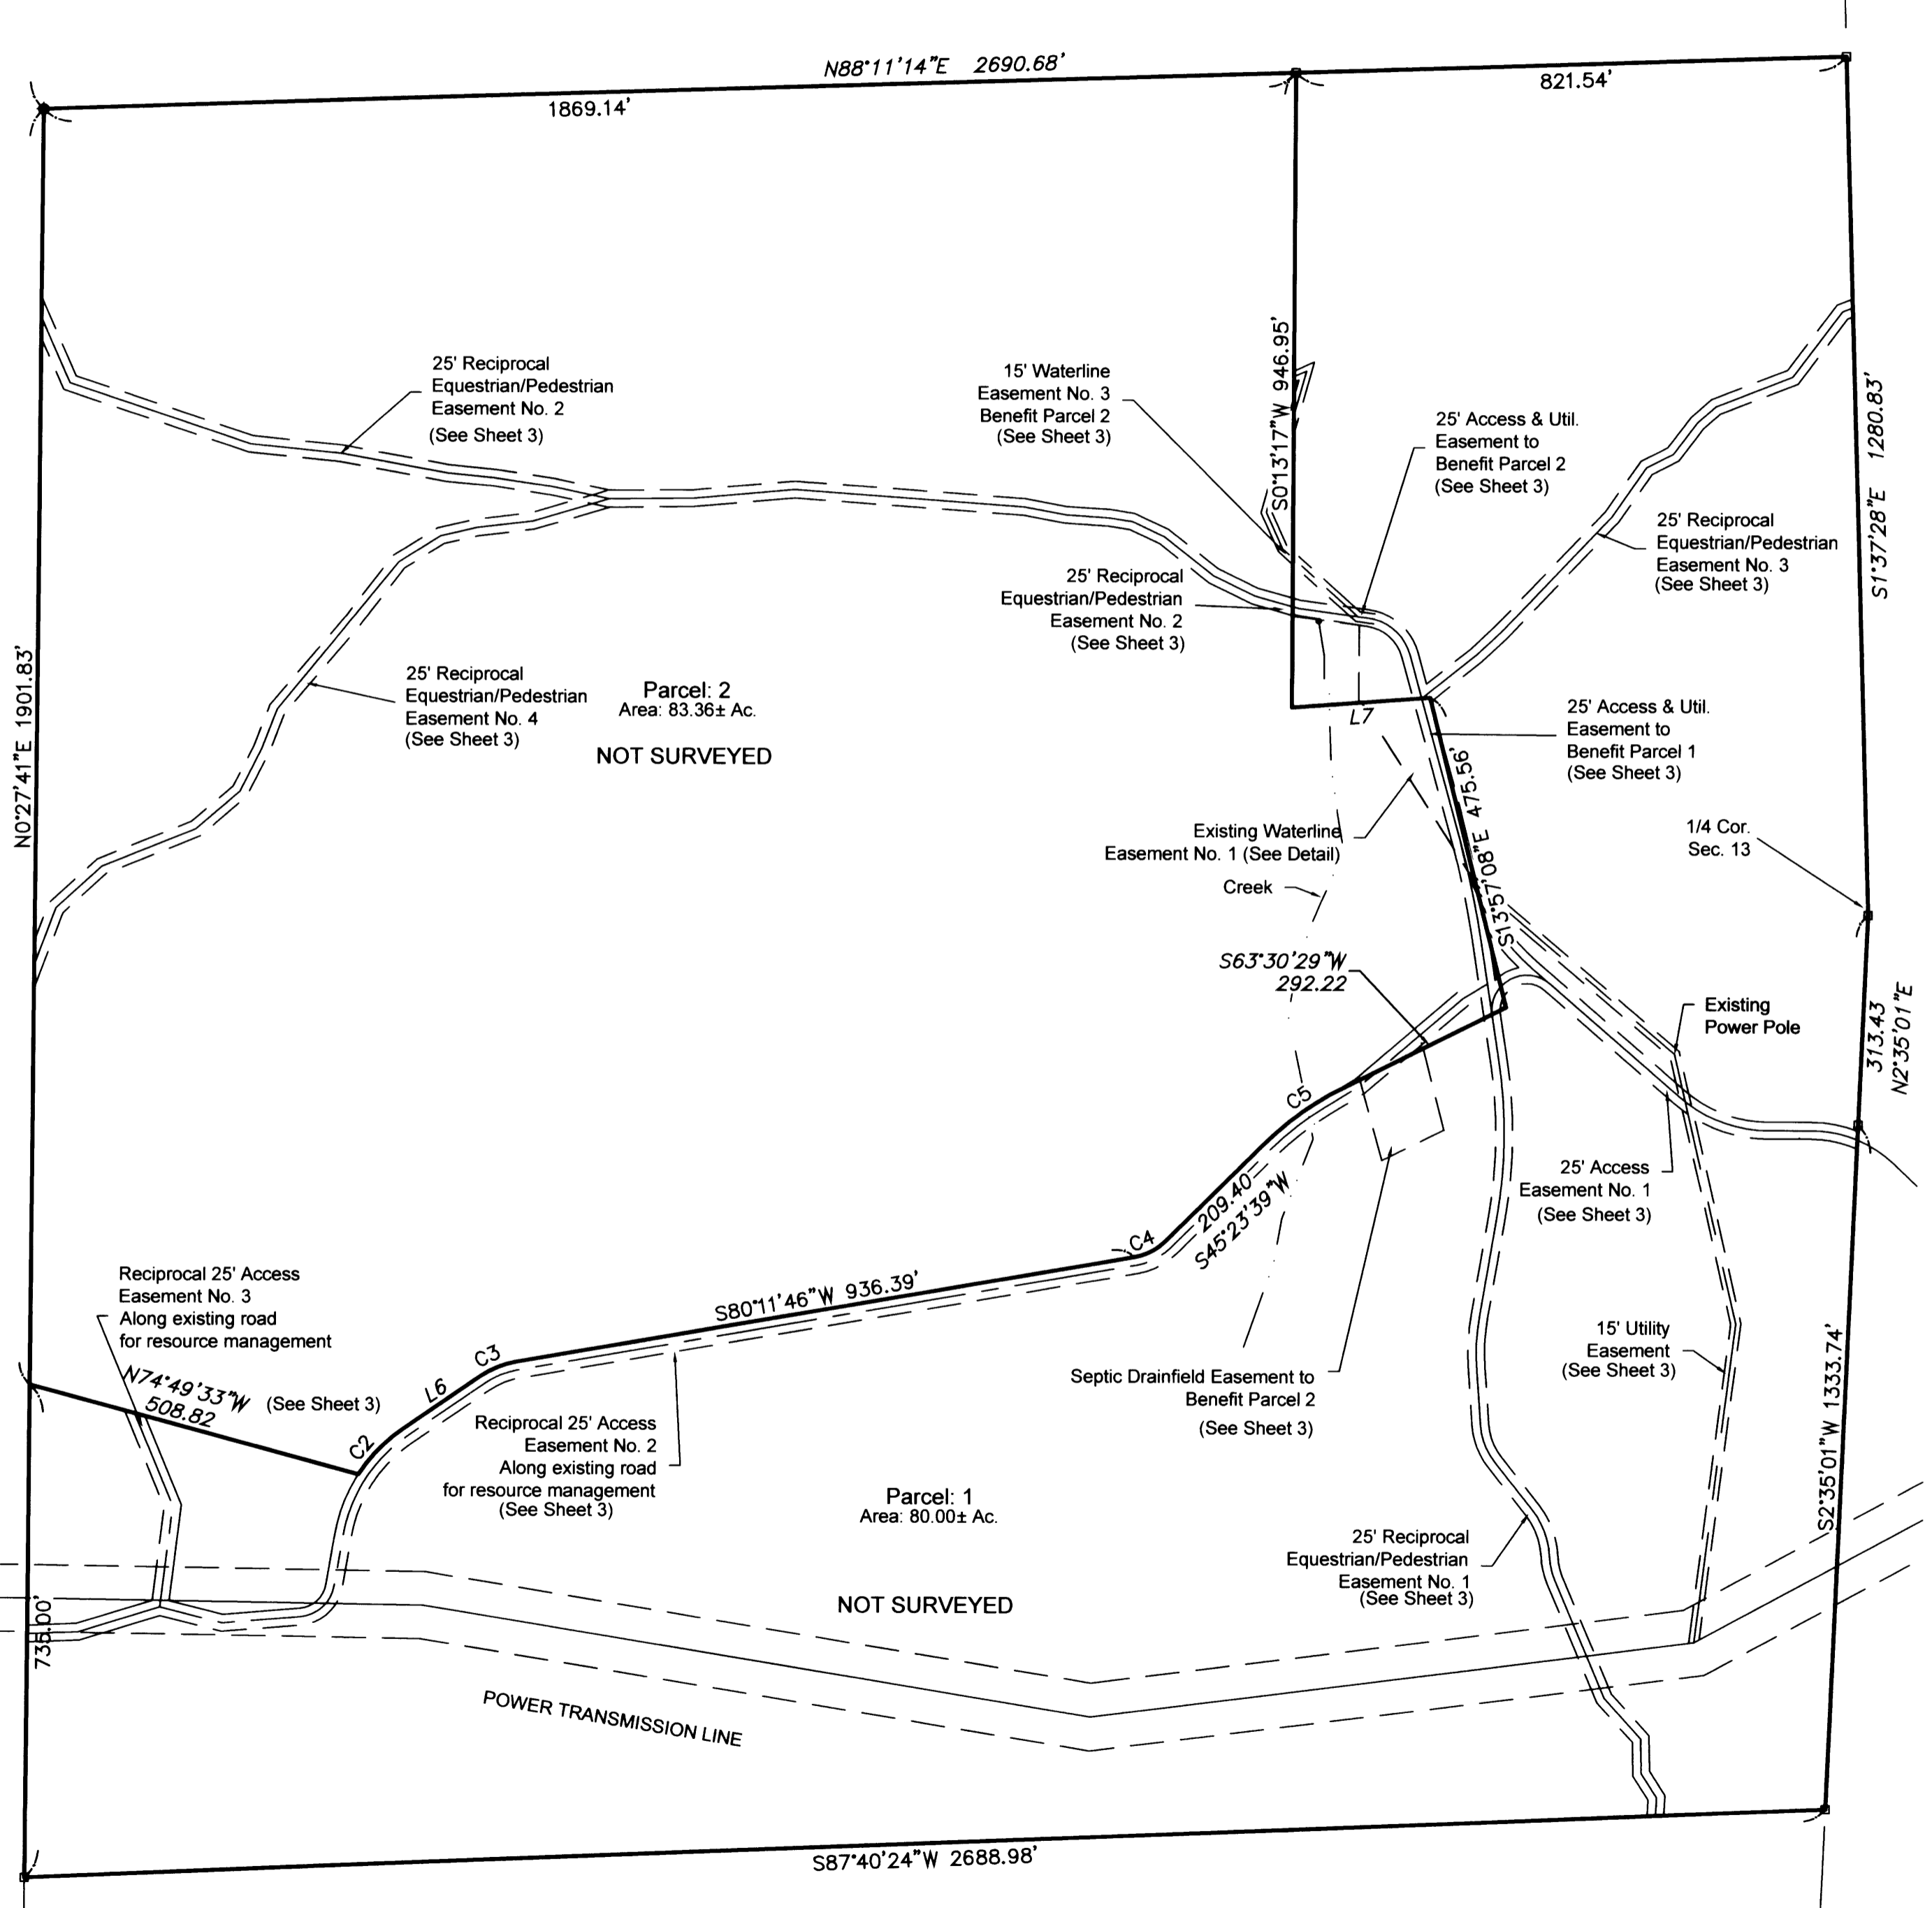


2009-0035 B

2009-0035 B

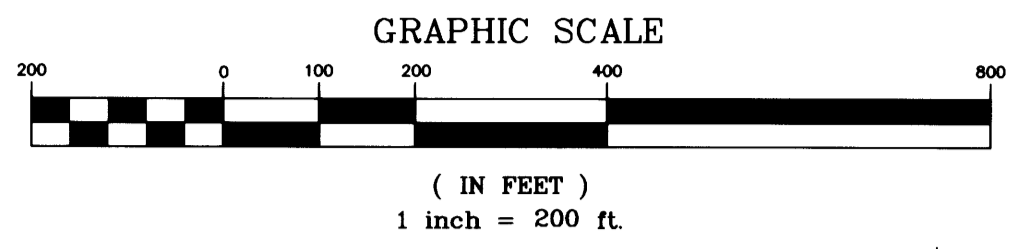

Parcel Line Table		
Line #	Length	Direction
L6	140.70	S55° 39' 10"W
L7	207.05	N85° 46' 54"E

Curve Table					
Curve #	Length	Radius	Delta	Chord Direction	Chord Length
C2	95.10	240.00	22° 42' 15"	S44° 18' 02"W	94.48
C3	57.13	133.36	24° 32' 37"	S67° 55' 28"W	56.69
C4	50.72	83.49	34° 48' 07"	S62° 47' 42"W	49.94
C5	122.08	446.62	15° 39' 43"	S53° 13' 31"W	121.71

**LEGEND:**  
 ♦ Found Brass Cap unless noted  
 □ Calculated Point

**RECORD INFORMATION:**  
 ( ) M153-43  
 [ ] M47-7



Basis of Bearing, Oregon State Plain Coordinate System, South Zone per GPS Observation.

Sheet 2 of 4

**PARTITION**  
 In the SE 1/4 and NE 1/4, Section 13  
 Township 26 South, Range 2 West, W.M.  
 Douglas County, Oregon  
 June 22, 2009

REGISTERED PROFESSIONAL LAND SURVEYOR <i>Mark A. Heimbarger</i> OREGON JULY 16, 1987 MARK A. HEIMBURGER 2287 RENEWS JUNE 30, 2011	FOR: Anne Dorsey P.O. Box 216 Idleyd Park, Oregon 97447 <b>LM</b> LAND MARK SURVEYING, INC. 3329 N.E. STEPHENS ST. ROSEBURG, OREGON 97470 TEL. (541) 677-9400 FAX (541) 677-9401
---	---