



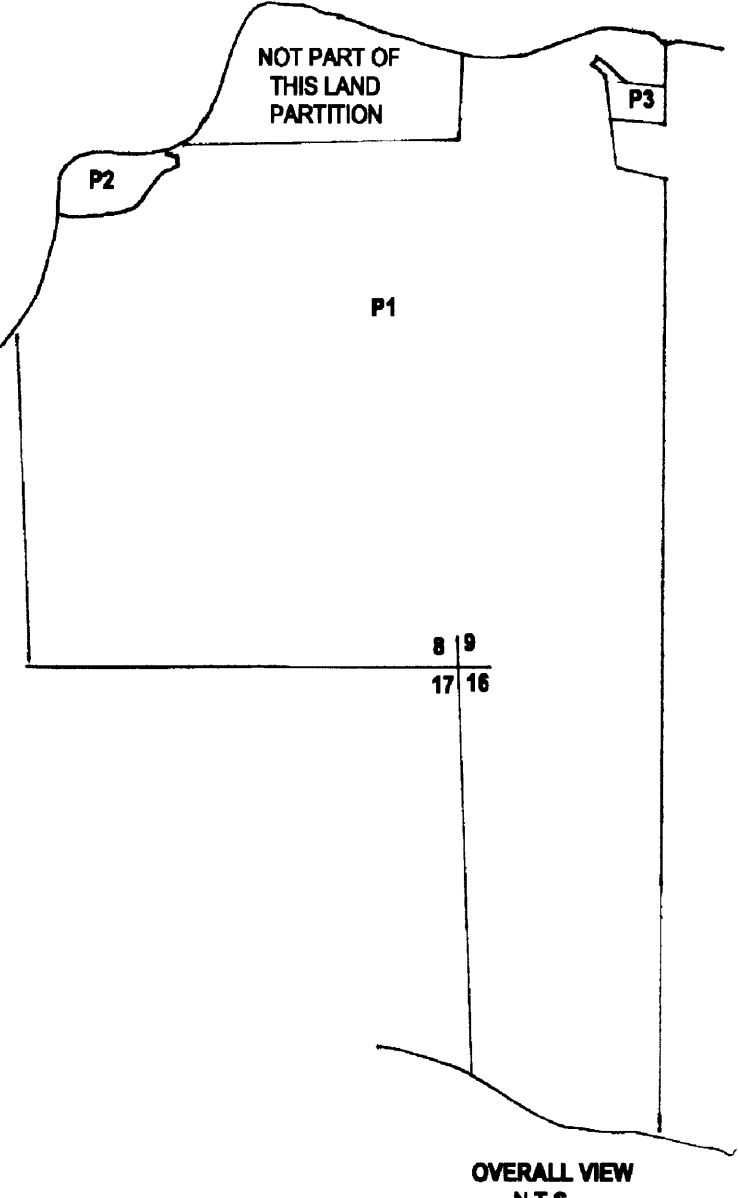

NO FEE

08/15/2011 02:53:58 PM
PLAT-PAR Cnt=1 Stn=1 receiptcounter
This is a no fee document

2011-0023 A

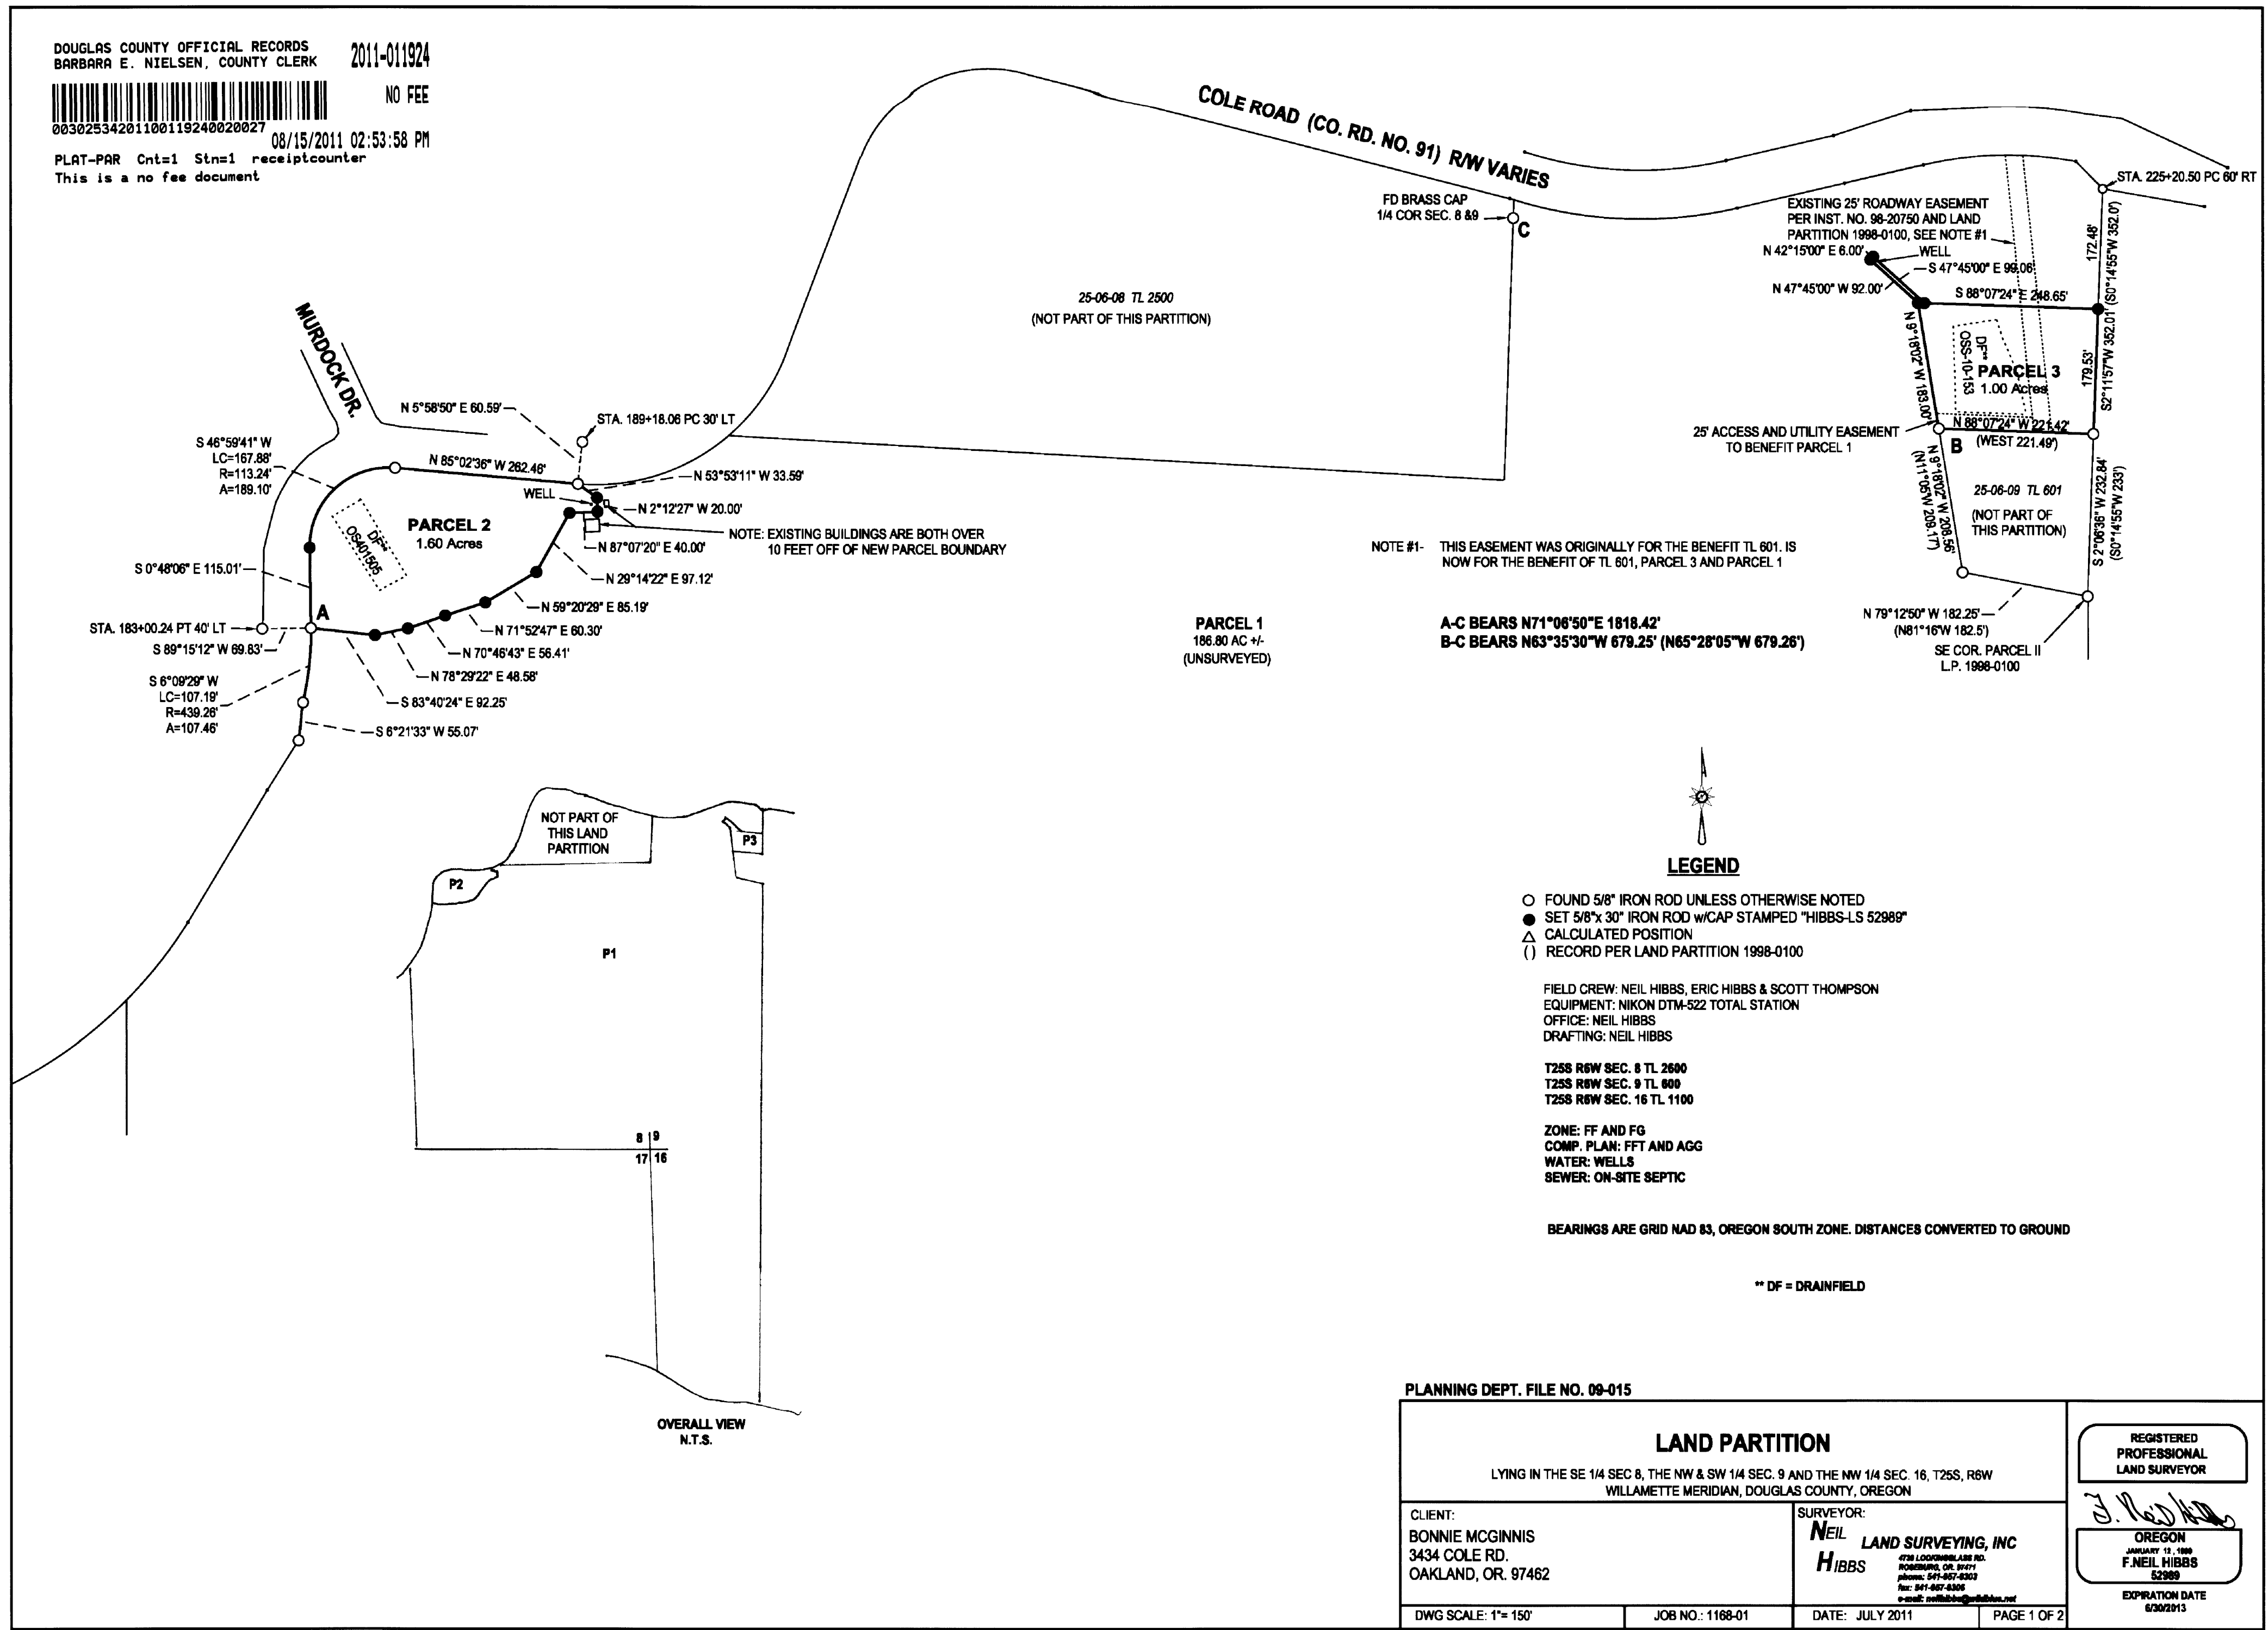

LEGEND

- FOUND 5/8" IRON ROD UNLESS OTHERWISE NOTED
- SET 5/8"x 30" IRON ROD w/CAP STAMPED "HIBBS-LS 52989"
- △ CALCULATED POSITION
- () RECORD PER LAND PARTITION 1998-0100

FIELD CREW: NEIL HIBBS, ERIC HIBBS & SCOTT THOMPSON
EQUIPMENT: NIKON DTM-522 TOTAL STATION
OFFICE: NEIL HIBBS
DRAFTING: NEIL HIBBS

T25S R6W SEC. 8 TL 2600
T25S R6W SEC. 9 TL 600
T25S R6W SEC. 16 TL 1100

ZONE: FF AND FG
COMP. PLAN: FFT AND AGG
WATER: WELLS
SEWER: ON-SITE SEPTIC

BEARINGS ARE GRID NAD 83, OREGON SOUTH ZONE. DISTANCES CONVERTED TO GROUND

** DF = DRAINFIELD

PLANNING DEPT. FILE NO. 09-015

LAND PARTITION		REGISTERED PROFESSIONAL LAND SURVEYOR OREGON JANUARY 12, 1989 F. NEIL HIBBS 52989 EXPIRATION DATE 6/30/2013
LYING IN THE SE 1/4 SEC 8, THE NW & SW 1/4 SEC. 9 AND THE NW 1/4 SEC. 16, T25S, R6W WILLAMETTE MERIDIAN, DOUGLAS COUNTY, OREGON		
CLIENT: BONNIE MCGINNIS 3434 COLE RD. OAKLAND, OR. 97462	SURVEYOR: NEIL HIBBS LAND SURVEYING, INC <small>4738 LOCKWOOD AVE. S.W. HOBBSBURG, OR. 97031 phone: 503-657-8303 fax: 503-657-8306 e-mail: neilhibbs@neilhibbs.net</small>	
DWG SCALE: 1"= 150'	JOB NO.: 1168-01	DATE: JULY 2011
		PAGE 1 OF 2

2011-0023 A