

# SERIES BOUNDARY LINE ADJUSTMENT

IN THE S. 1/2, SEC 2 & IN THE N 1/2 SEC 11, T. 27 S., R. 6W., W. M.  
DOUGLAS COUNTY, OREGON - MAY 2016

## BLA-16-1 (2)



### DOCUMENT OF RECORD:

THE RESULTING UNITS OF LAND CREATED IN THIS SERIES OF BOUNDARY LINE ADJUSTMENTS COMPLETED UNDER THIS APPROVAL HAS BEEN RECORDED IN INSTR. #2016-008156 DOUGLAS COUNTY, OREGON DEEDS AND RECORDS.




### LEGAL LOTS


(PRIOR TO ADJUSTMENTS)

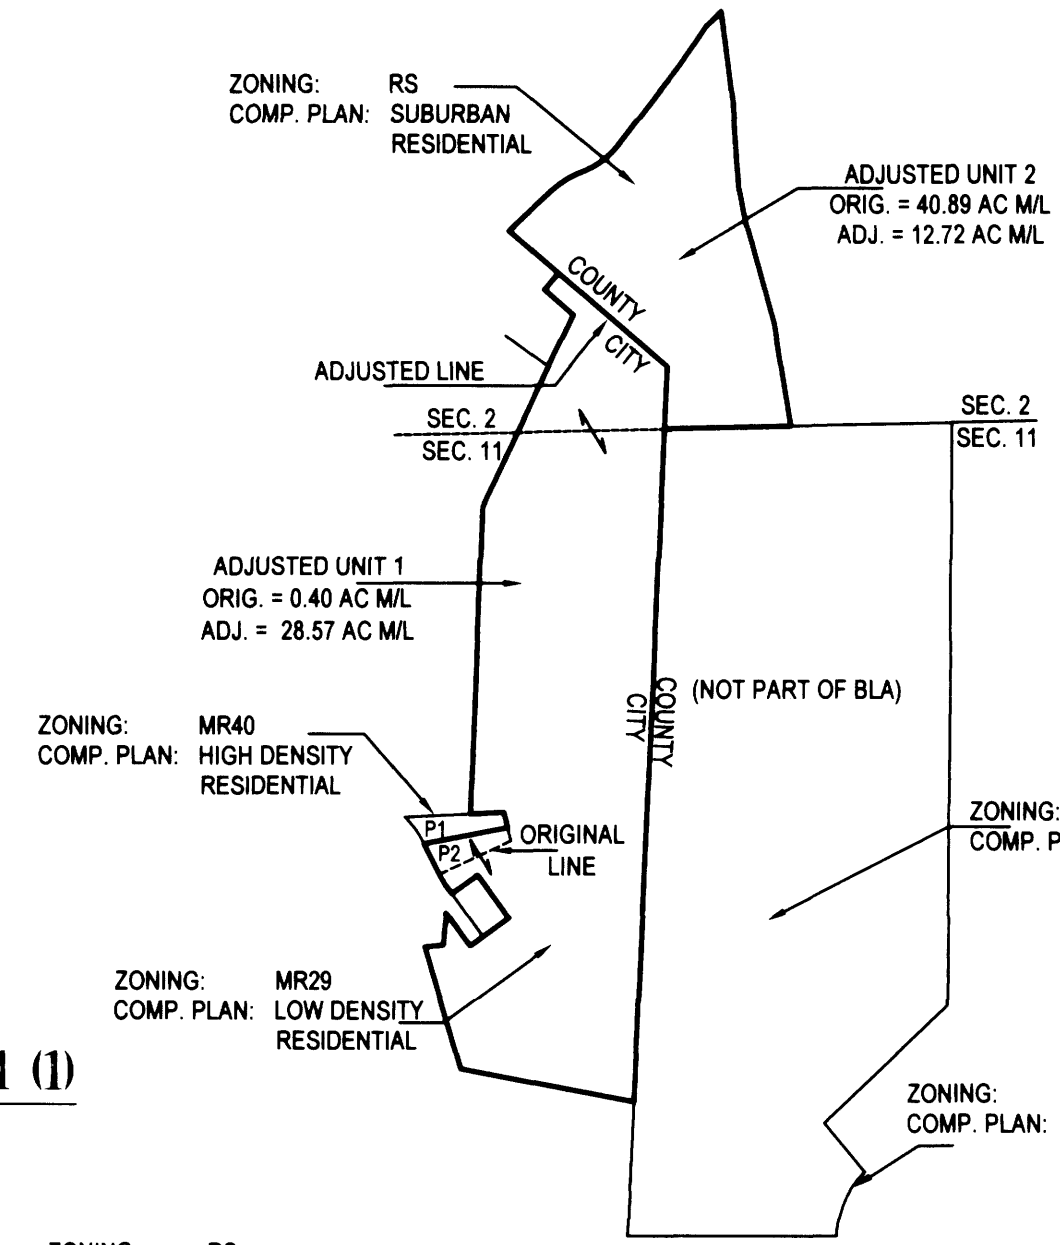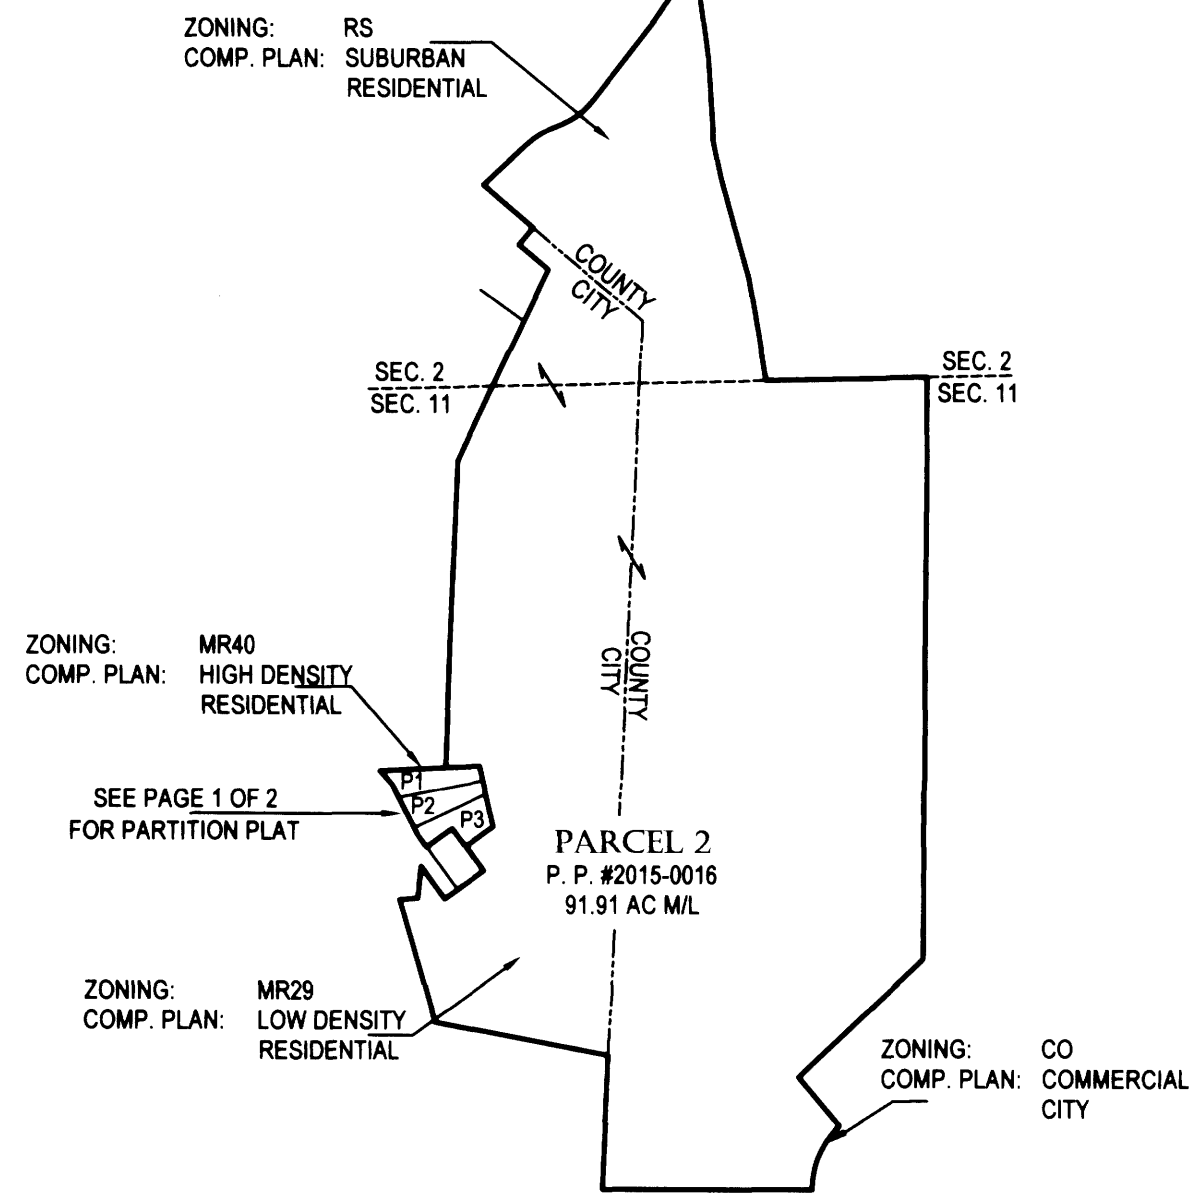

## BLA-16-1 (3)

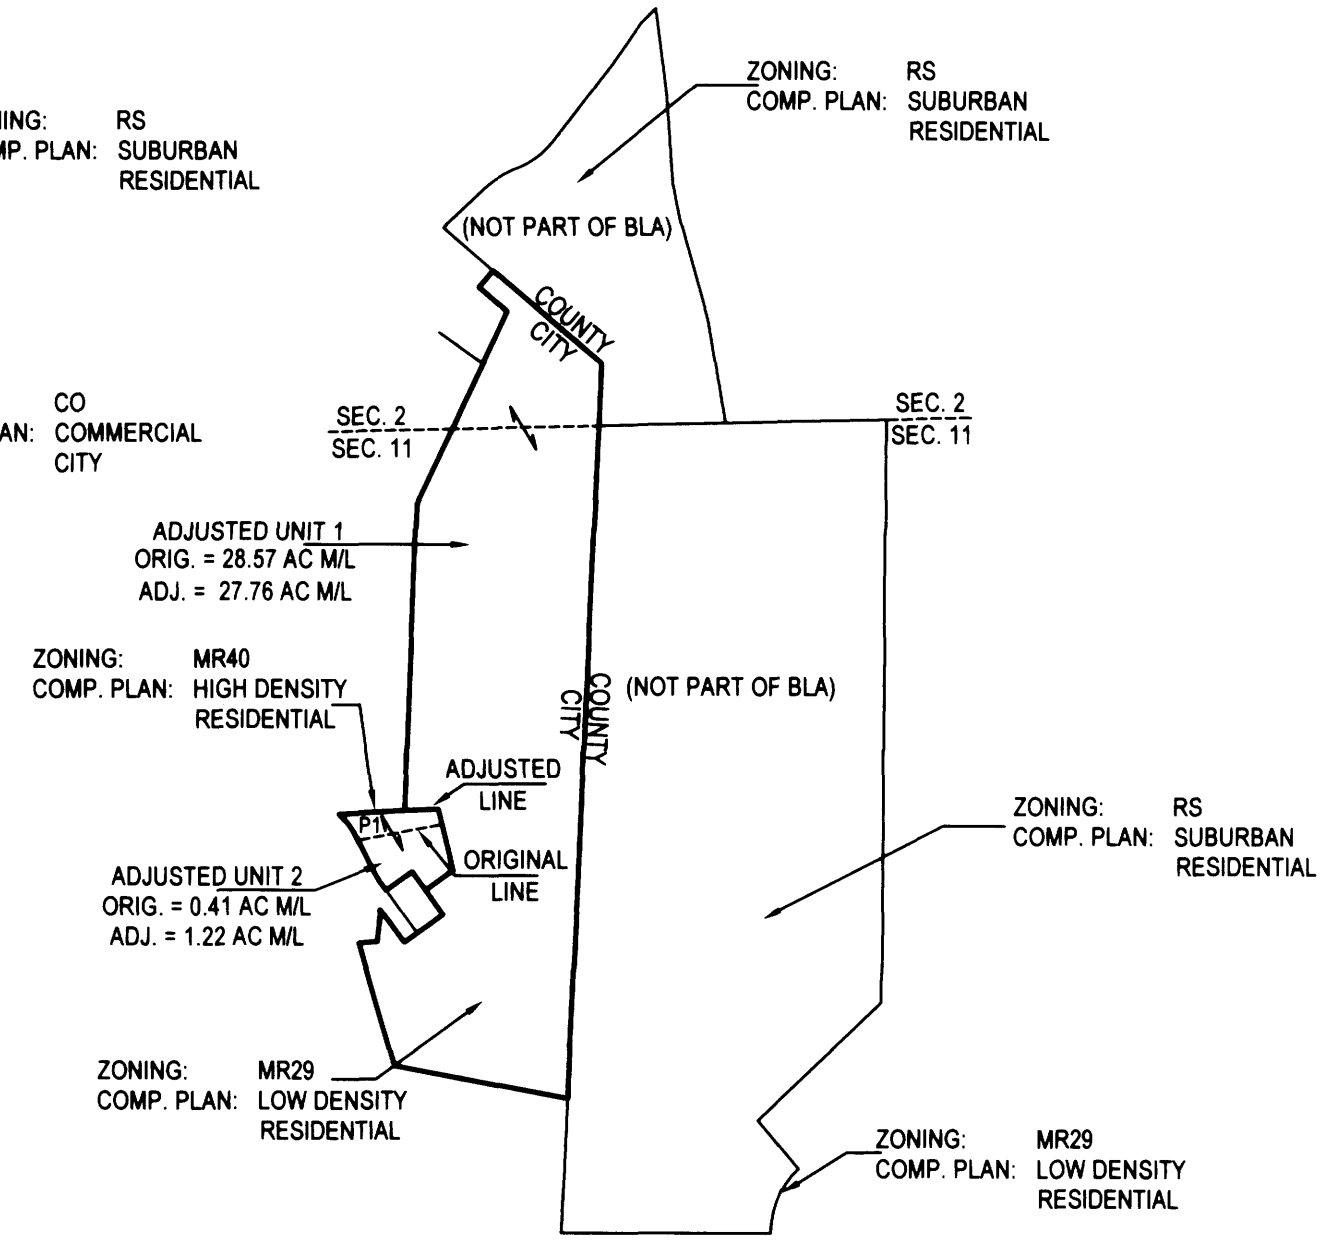

## BLA -16-1 (1)

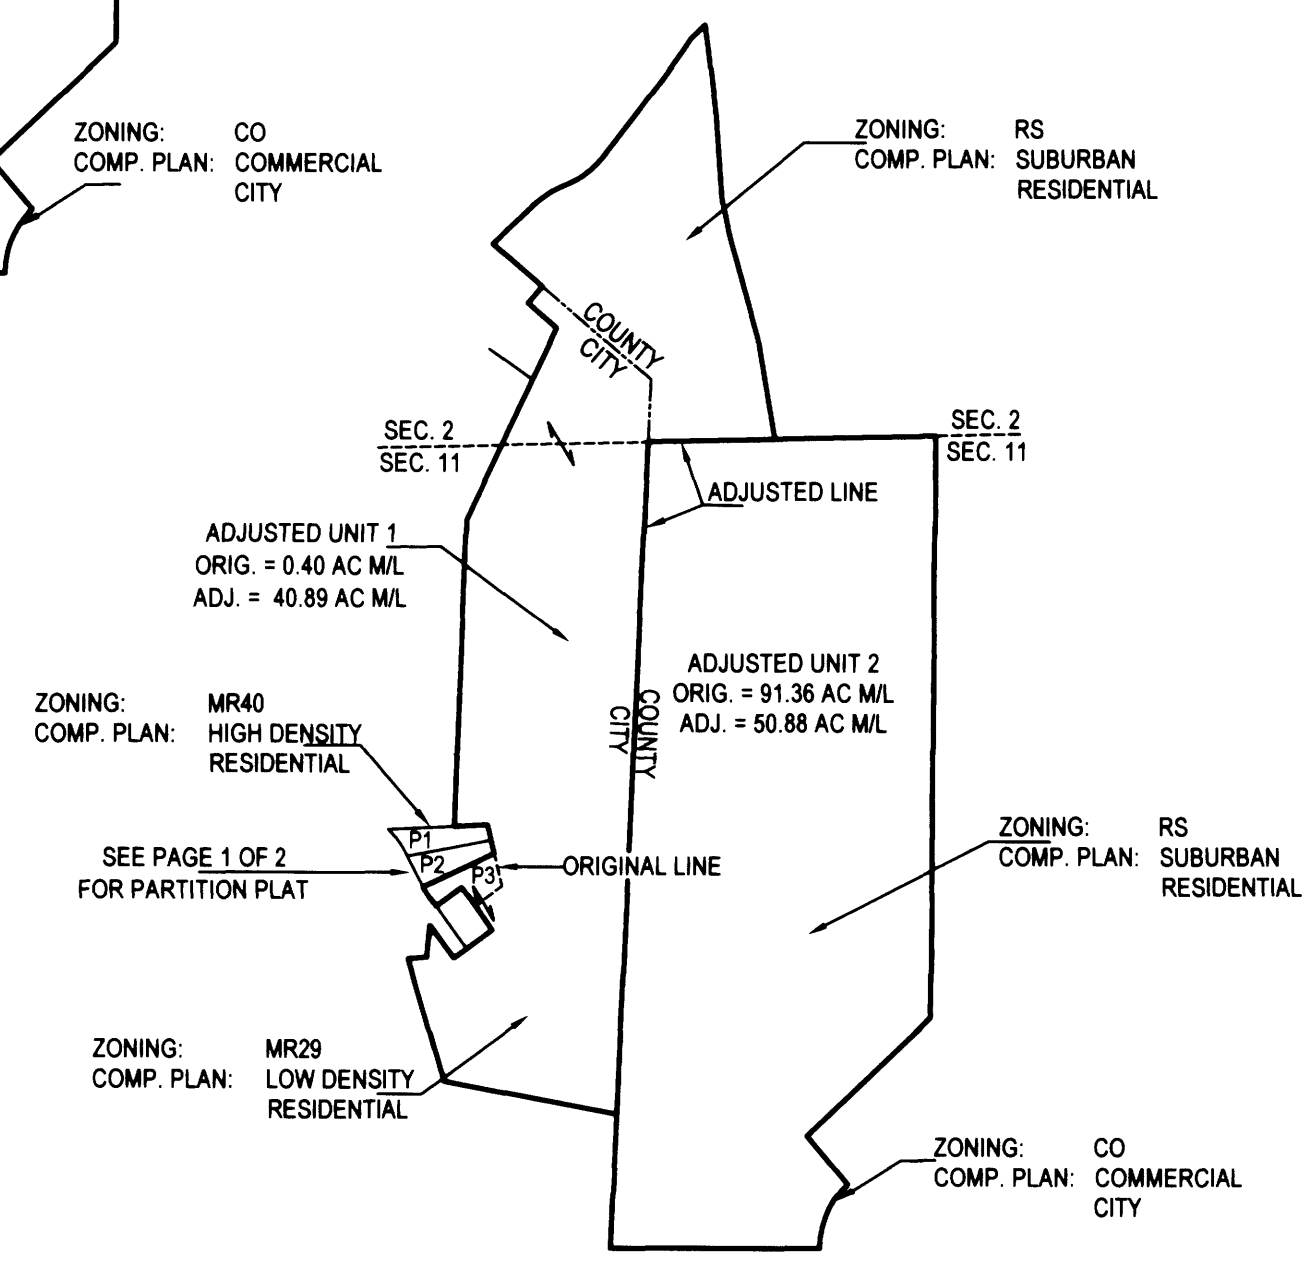

### NOTE:

THE ACREAGES USED FOR THE BOUNDARY ADJUSTMENT ARE THOSE CALCULATED PER THE LAND PARTITION SHOWN ON PAGE 1 OF 2 AND THE RECORD ASSESSORS ACREAGE FOR PARCEL 2, PARTITION PLAT #2015-0016.

WATER: CITY  
SEWER: RUSA  
ZONING: VARIES (SEE MAP)  
COMP. PLAN: VARIES (SEE MAP)

### Carl Sweden Land Surveying LLC

558 SE Jackson St. Roseburg, Oregon 97470  
Tel. 541-672-8344, Fax 541-672-1787

SURVEY FOR:	JOHN ATKINSON 2623 NW KLINE ROSEBURG, OR 97471	FILE/JOB:	Atkinson LP1.dwg
SCALE: 1" = 50'	DRAWN BY: D. SWEEDEN	SHEET:	2 OF 2

2016-0015 B

2016-0015 B