


LAND PARTITION PLAT

IN THE W 1/2, SEC. 14 & SW 1/4, SEC. 11, T. 26 S., R. 4 W., W. M.
DOUGLAS COUNTY, OREGON - NOVEMBER 2016
PLANNING FILE #10-057

Douglas County Official Records
Patricia K. Hitt, County Clerk
2016-019525
NO FEE
00429707201600195250020021
12/20/2016 09:11:14 AM
PLAT-PAR Cnt=1 Str=33 HAJOHNST
This is a no fee document

REGISTERED
PROFESSIONAL
LAND SURVEYOR
Carla Sweeden
OREGON
JANUARY 16, 1996
CARLA SWEEDEN
2752
RENEWS 6/30/2018

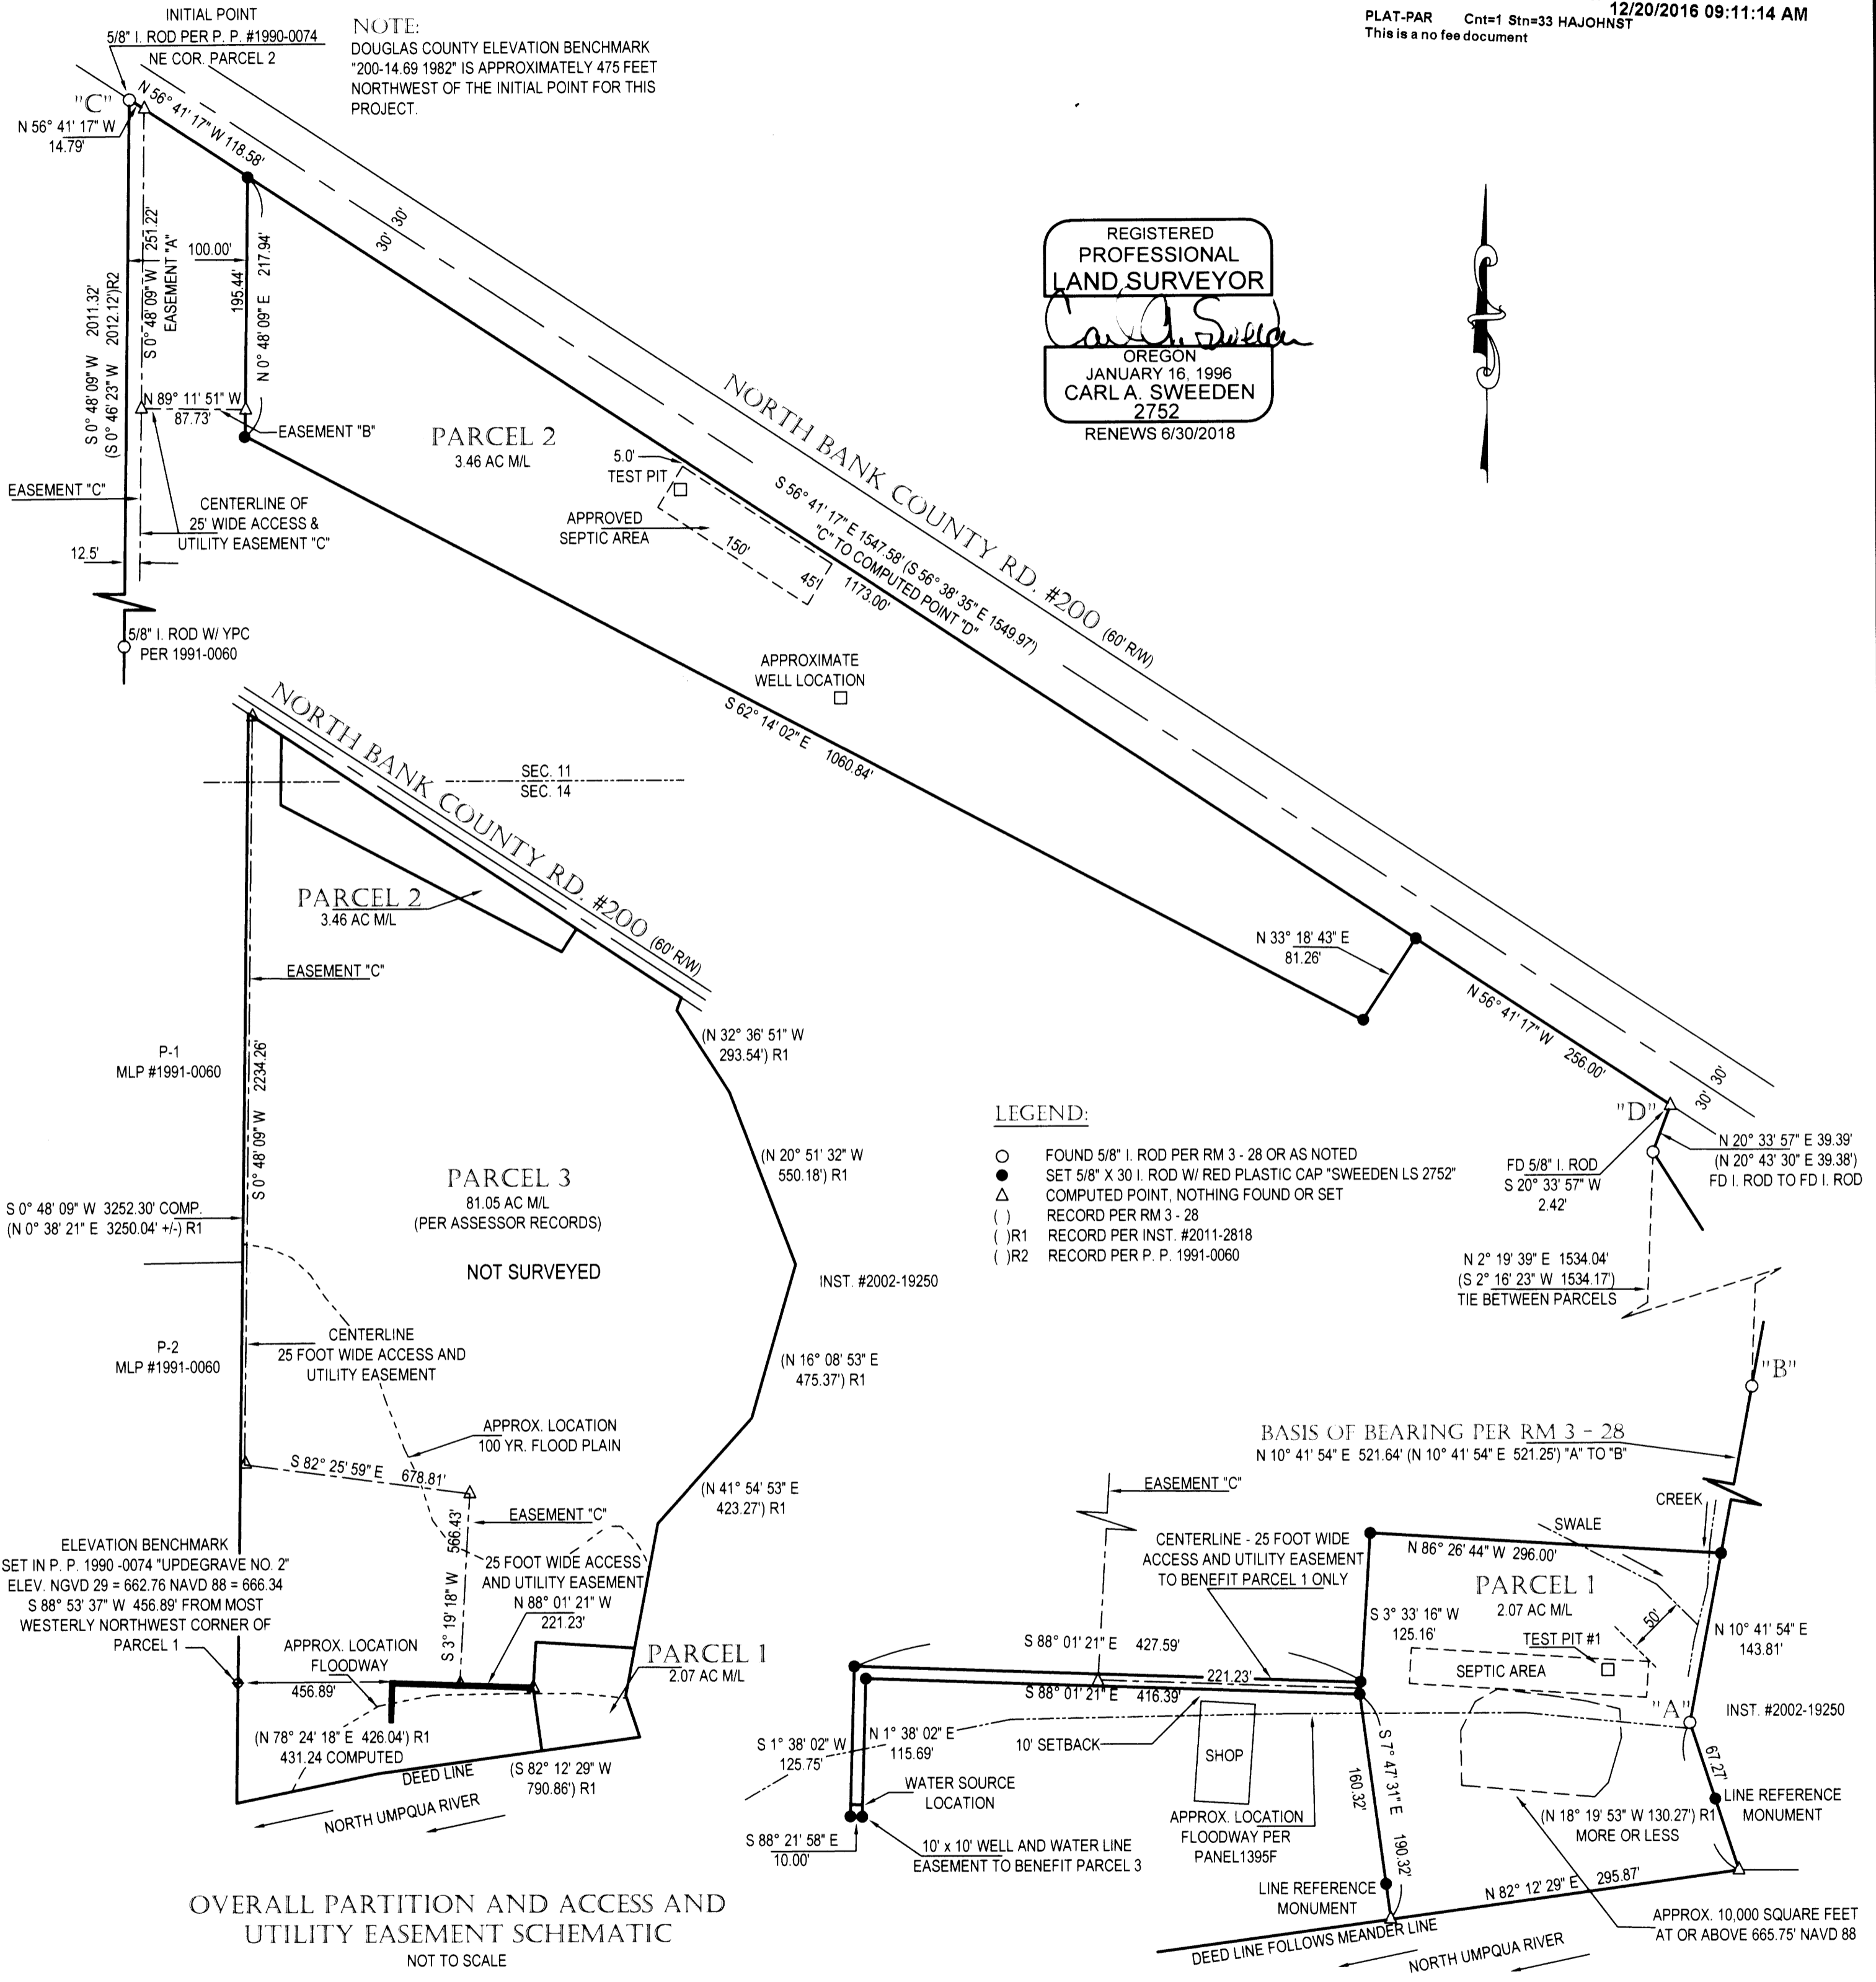

Carl Sweeden Land Surveying LLC
558 SE Jackson St. Roseburg, Oregon 97470
Tel. 541-672-8344
SURVEY FOR:
JAMES ROSE & THOMAS ROSE
16117 NORTH BANK ROAD
ROSEBURG, OR 97470

SCALE: 1" = 100' DRAWN BY: C. SWEEDEN SHEET: 1 OF 2