


2017-0002 C

2017-0002 C

SEE PAGE 2

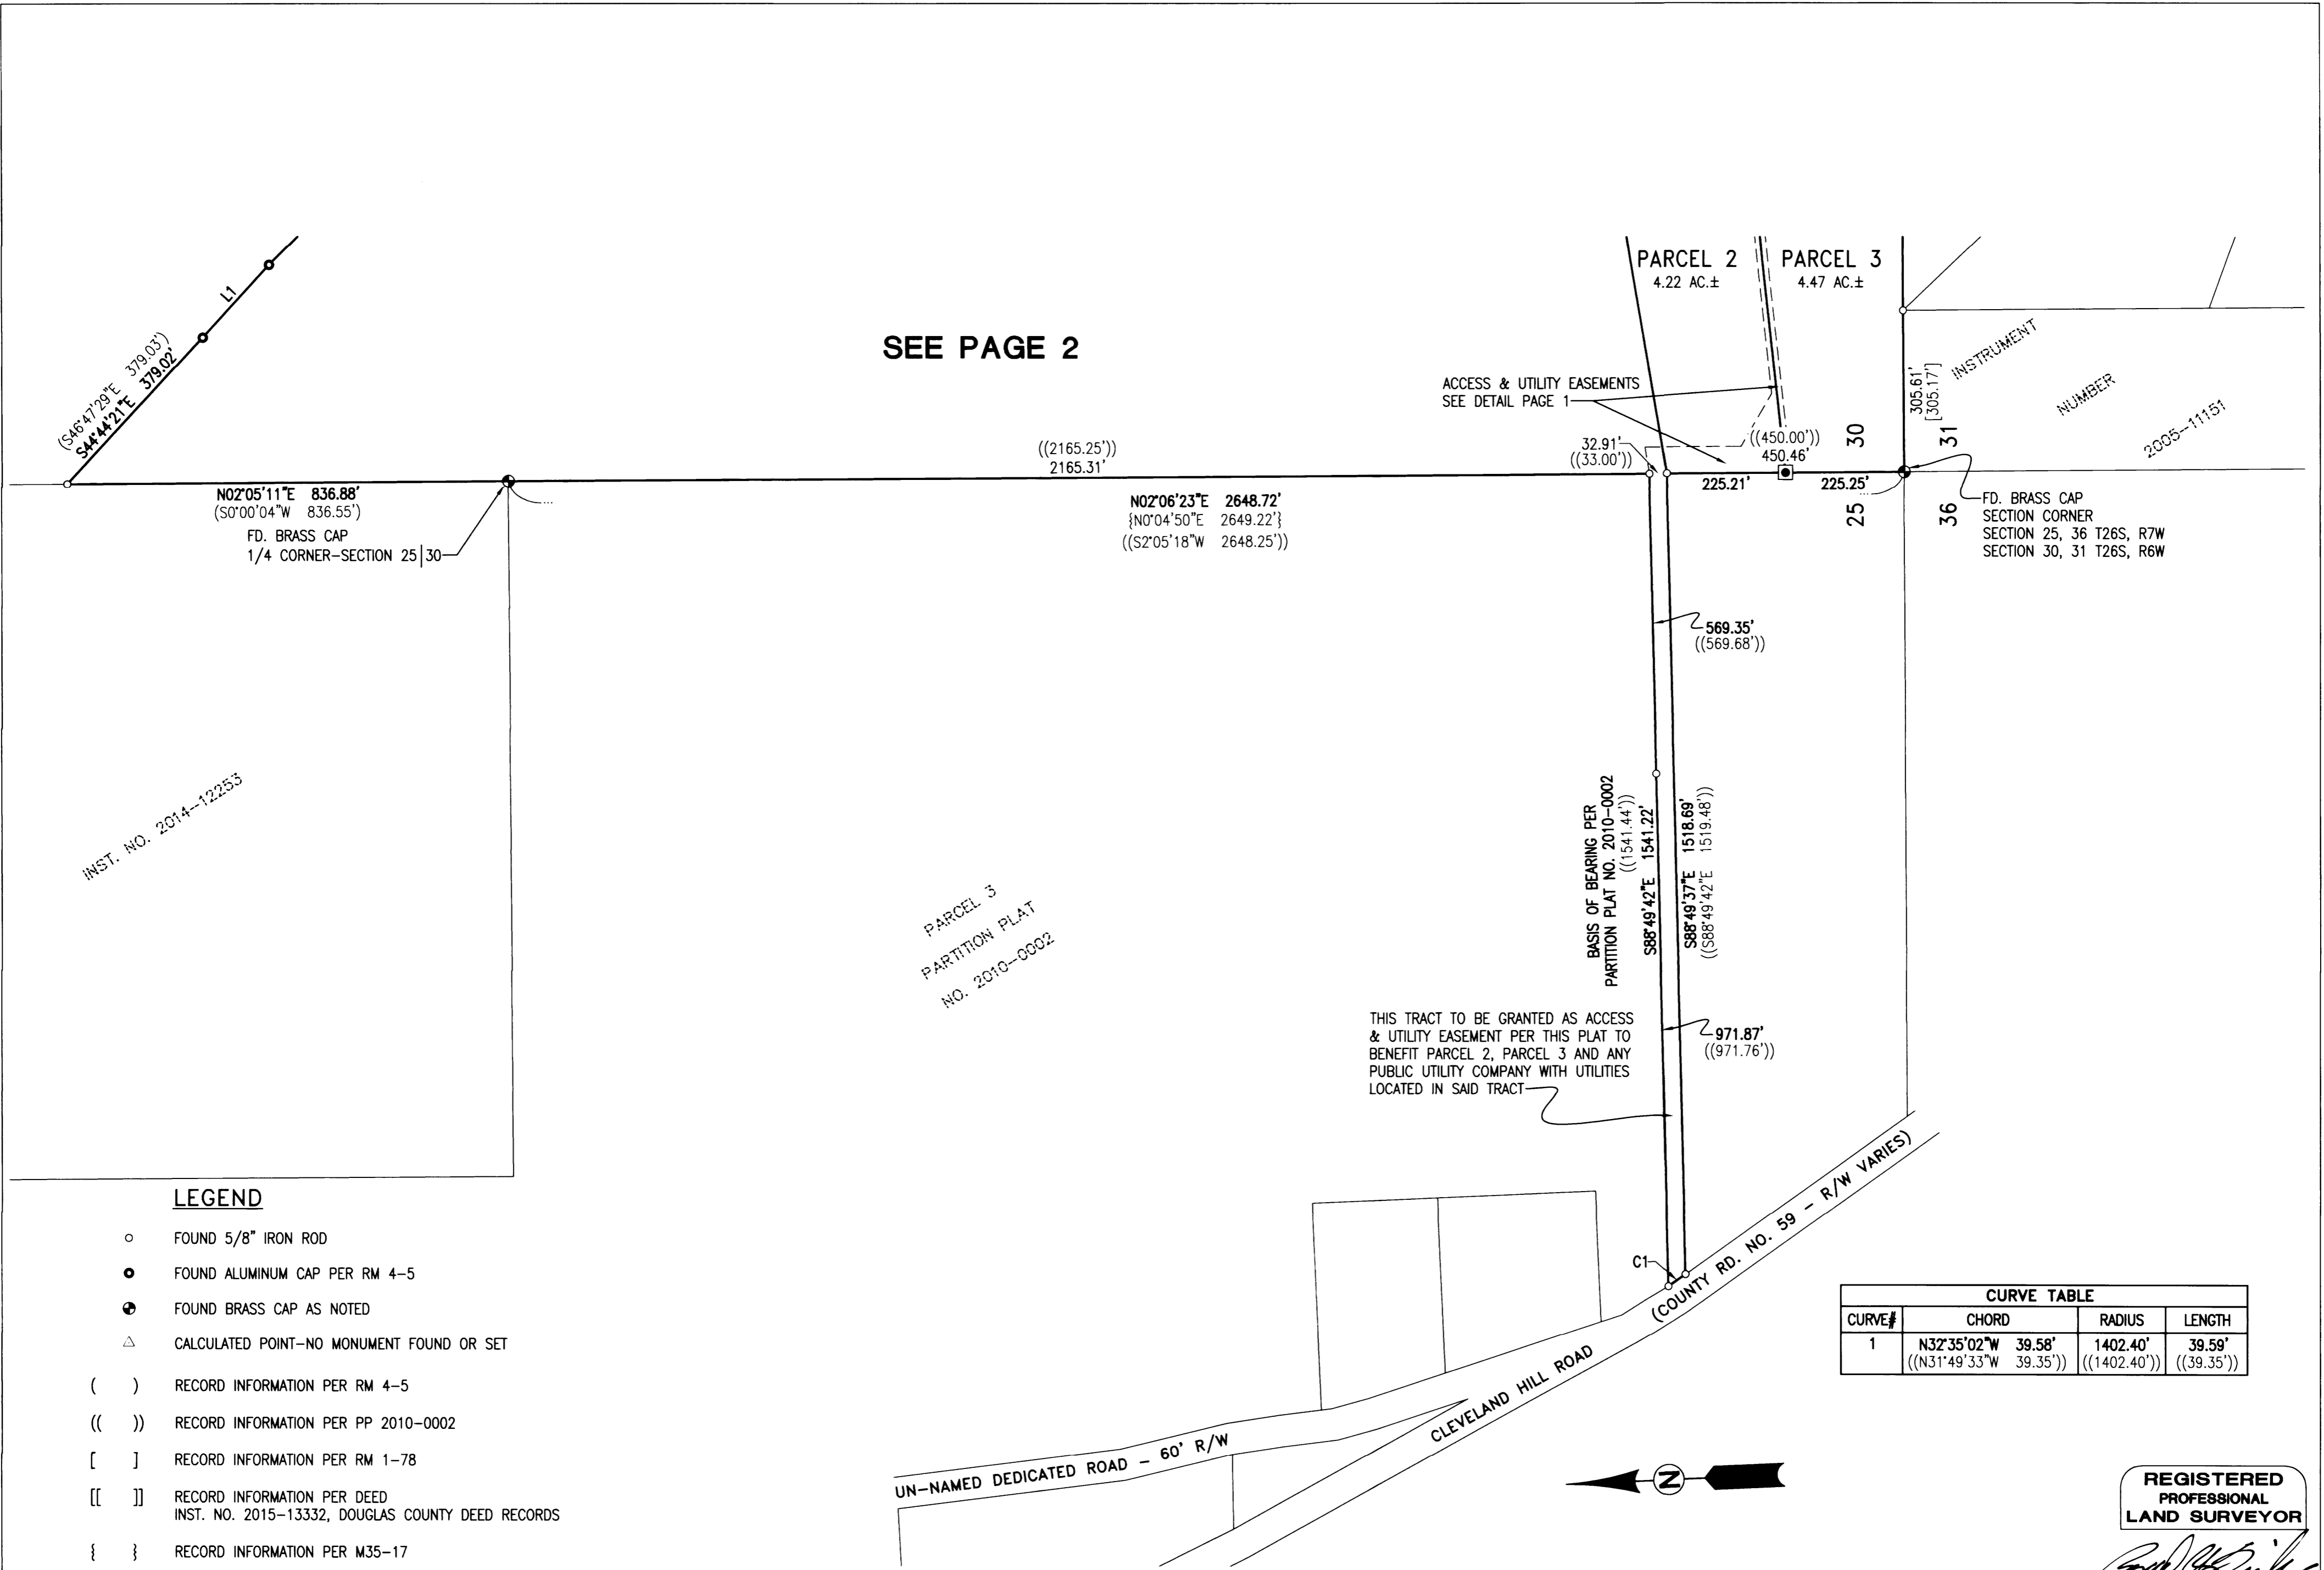

LEGEND


- FOUND 5/8" IRON ROD
- FOUND ALUMINUM CAP PER RM 4-5
- ⊙ FOUND BRASS CAP AS NOTED
- △ CALCULATED POINT-NO MONUMENT FOUND OR SET
- () RECORD INFORMATION PER RM 4-5
- (()) RECORD INFORMATION PER PP 2010-0002
- [] RECORD INFORMATION PER RM 1-78
- [[]] RECORD INFORMATION PER DEED
INST. NO. 2015-13332, DOUGLAS COUNTY DEED RECORDS
- { } RECORD INFORMATION PER M35-17

CURVE TABLE			
CURVE#	CHORD	RADIUS	LENGTH
1	N32°35'02"W 39.58' ((N31°49'33"W 39.35'))	1402.40' ((1402.40'))	39.59' ((39.35'))

SURVEYED BY:
i.e.
 ENGINEERING
 809 SE Pine Street
 Roseburg, Oregon 97470
 PHONE (541) 673-0166
 FAX (541) 440-9392
 email@ieengineering.com

SURVEYED FOR:
 WLR PROPERTIES, L.L.C.
 809 S.E. PINE ST.
 ROSEBURG, OR 97470

DWG. BY: DAF
 PM: SNL
 PAGE: 3 OF 3
 JOB NO: 1784-08
 SCALE: AS NOTED
 DATE: 12-20-16

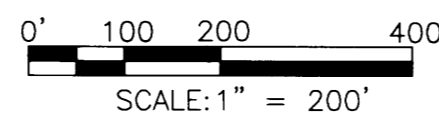

LAND PARTITION
BASED UPON MEASURE 49 AUTHORIZATION
 LYING IN THE S.E. QUARTER OF SECTION 25, T26S, R7W AND THE WEST HALF
 OF SECTION 30, T26S, R6W, WILLAMETTE MERIDIAN, DOUGLAS COUNTY, OREGON

REGISTERED
 PROFESSIONAL
 LAND SURVEYOR

Ronald A. Gumby
 OREGON
 JULY 14, 1978
 RONALD A. GUMBY
 1654

EXPIRES: 12/31/2016