




NO FEE

00478026201800197790020023 12/17/2018 11:35:03 AM

PLAT-PAR Cnt=1 Stn=33 HAJOHNST
 This is a no fee document

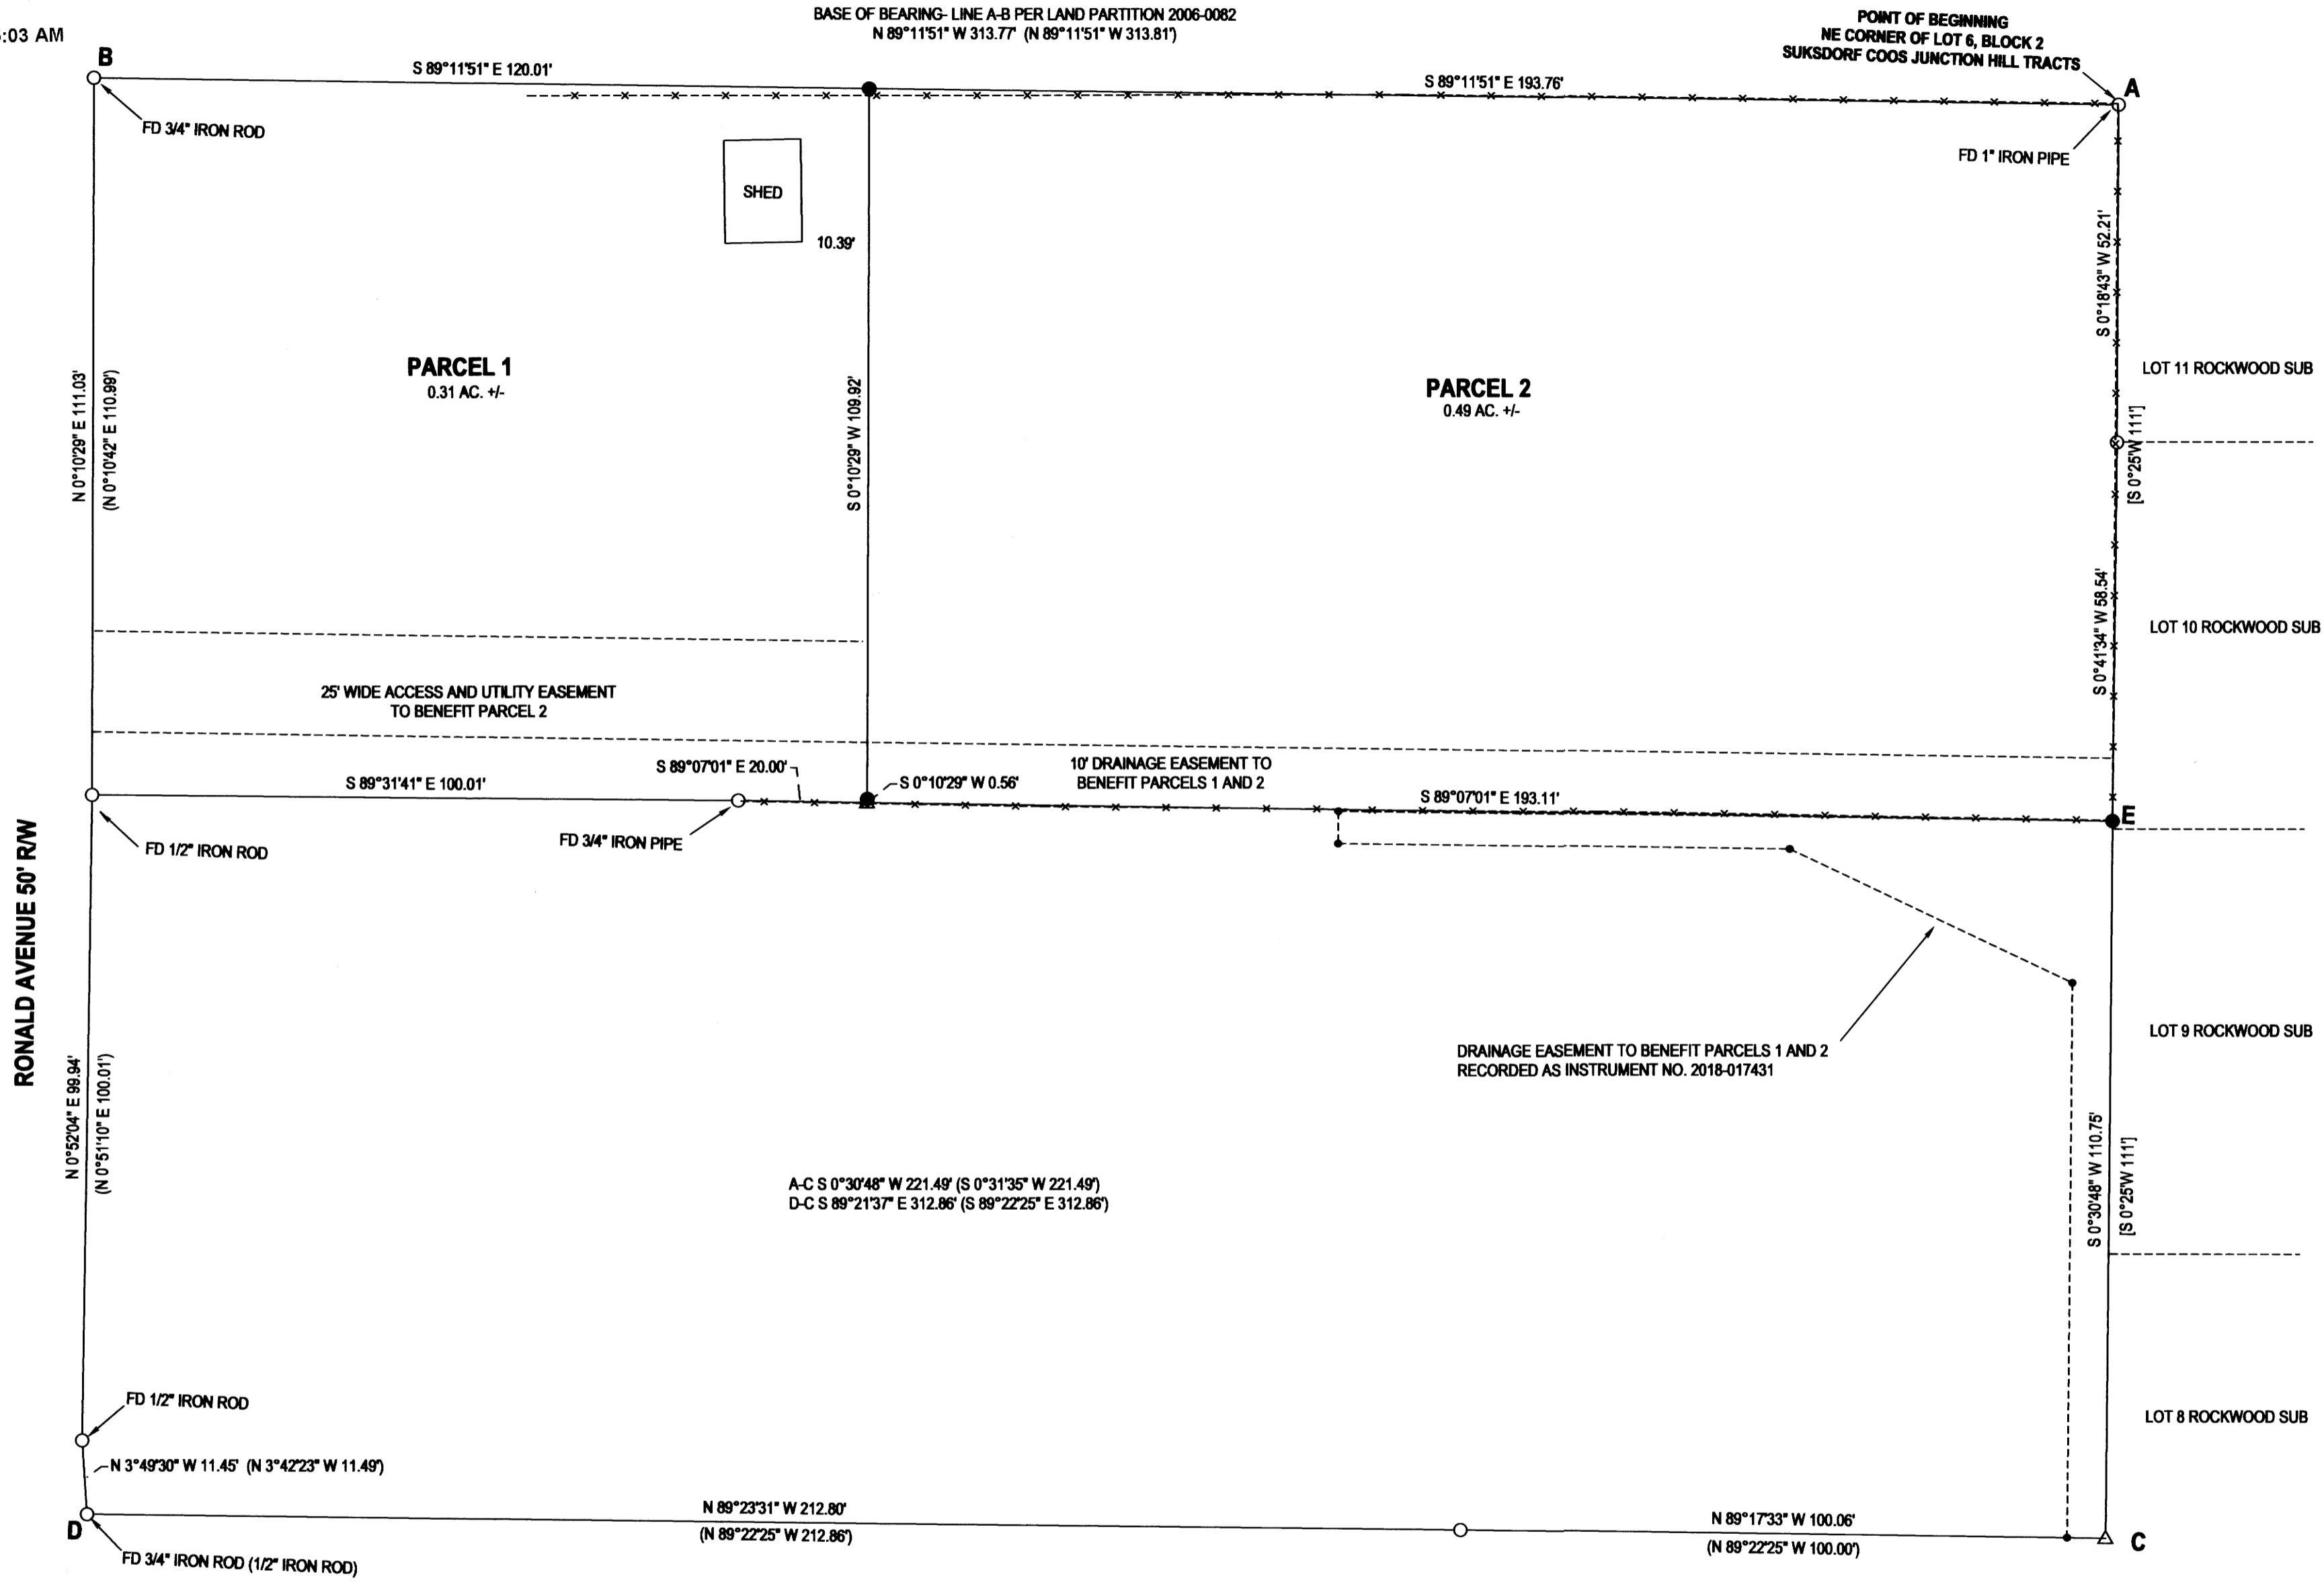

LEGEND

- FOUND 5/8" IRON ROD UNLESS OTHERWISE NOTED
- SET 5/8"x30" IRON ROD w/CAP STAMPED "HIBBS-LS 52989"
- △ CALCULATED POSITION
- () RECORD PER LAND PARTITION 2006-0082
- [] RECORD PER CS 51/241-1

FIELD CREW: SCOTT THOMPSON
 EQUIPMENT: NIKON DTM-522 TOTAL STATION
 OFFICE: NEIL HIBBS
 DRAFTING: NEIL HIBBS

PLANNING DEPT. FILE NO. 17-W007

LAND PARTITION-LOT 6, BLK 2 SUKSDORF COOS JUNCTION HILL TRACTS LYING IN THE NE OF SEC. 21, T28S R6W WILLAMETTE MERIDIAN, DOUGLAS COUNTY, OREGON		REGISTERED PROFESSIONAL LAND SURVEYOR OREGON JANUARY 12, 1989 F. NEIL HIBBS 52989 EXPIRATION DATE 6/30/2019	
CLIENT: CHRISTINA BARLOW P.O. BOX 465 CRAIG, AK. 99921	SURVEYOR: NEIL LAND SURVEYING, INC HIBBS <small>4738 LOCKWOOD LANE RD. ROSEBURG, OR. 97471 phone: 541-857-8283 fax: 541-857-8386 e-mail: neil@neilandsurveying.net</small>		
DWG SCALE: 1"= 20'	JOB NO.: 1902-01	DATE: OCTOBER 2018	PAGE 1 OF 2

2018-0035 A

2018-0035 A