



NO FEE


PLAT-PAR Cnt=1 Stn=33 HAJOHNST 09/01/2020 11:04:38 AM
This is a no fee document

2020-0033 A

FINAL LAND PARTITION - PARCEL 3 OF PARTITION 2005-0107 A
IN THE NW1/4 OF THE SE1/4 OF SECTION 4, T.22S., R.12W., W.M.,
CITY OF REEDSPORT, DOUGLAS COUNTY, OREGON
TAX LOT 2900 - MAP 22S 12W 4DB

LEGEND

- ⊙ INITIAL POINT
- FD. 5/8" REBAR PER PARTITION 2005-0107 A UNLESS OTHERWISE NOTED
- ⊙ SET 1 1/4" MAG NAIL WITH A BRASS WASHER STAMPED "LS 2865" IN CONCRETE OR ASPHALT
- () RECORD BEARING/DISTANCE/ANGLE PER PARTITION 2005-0107
- I.D. INSIDE DIAMETER

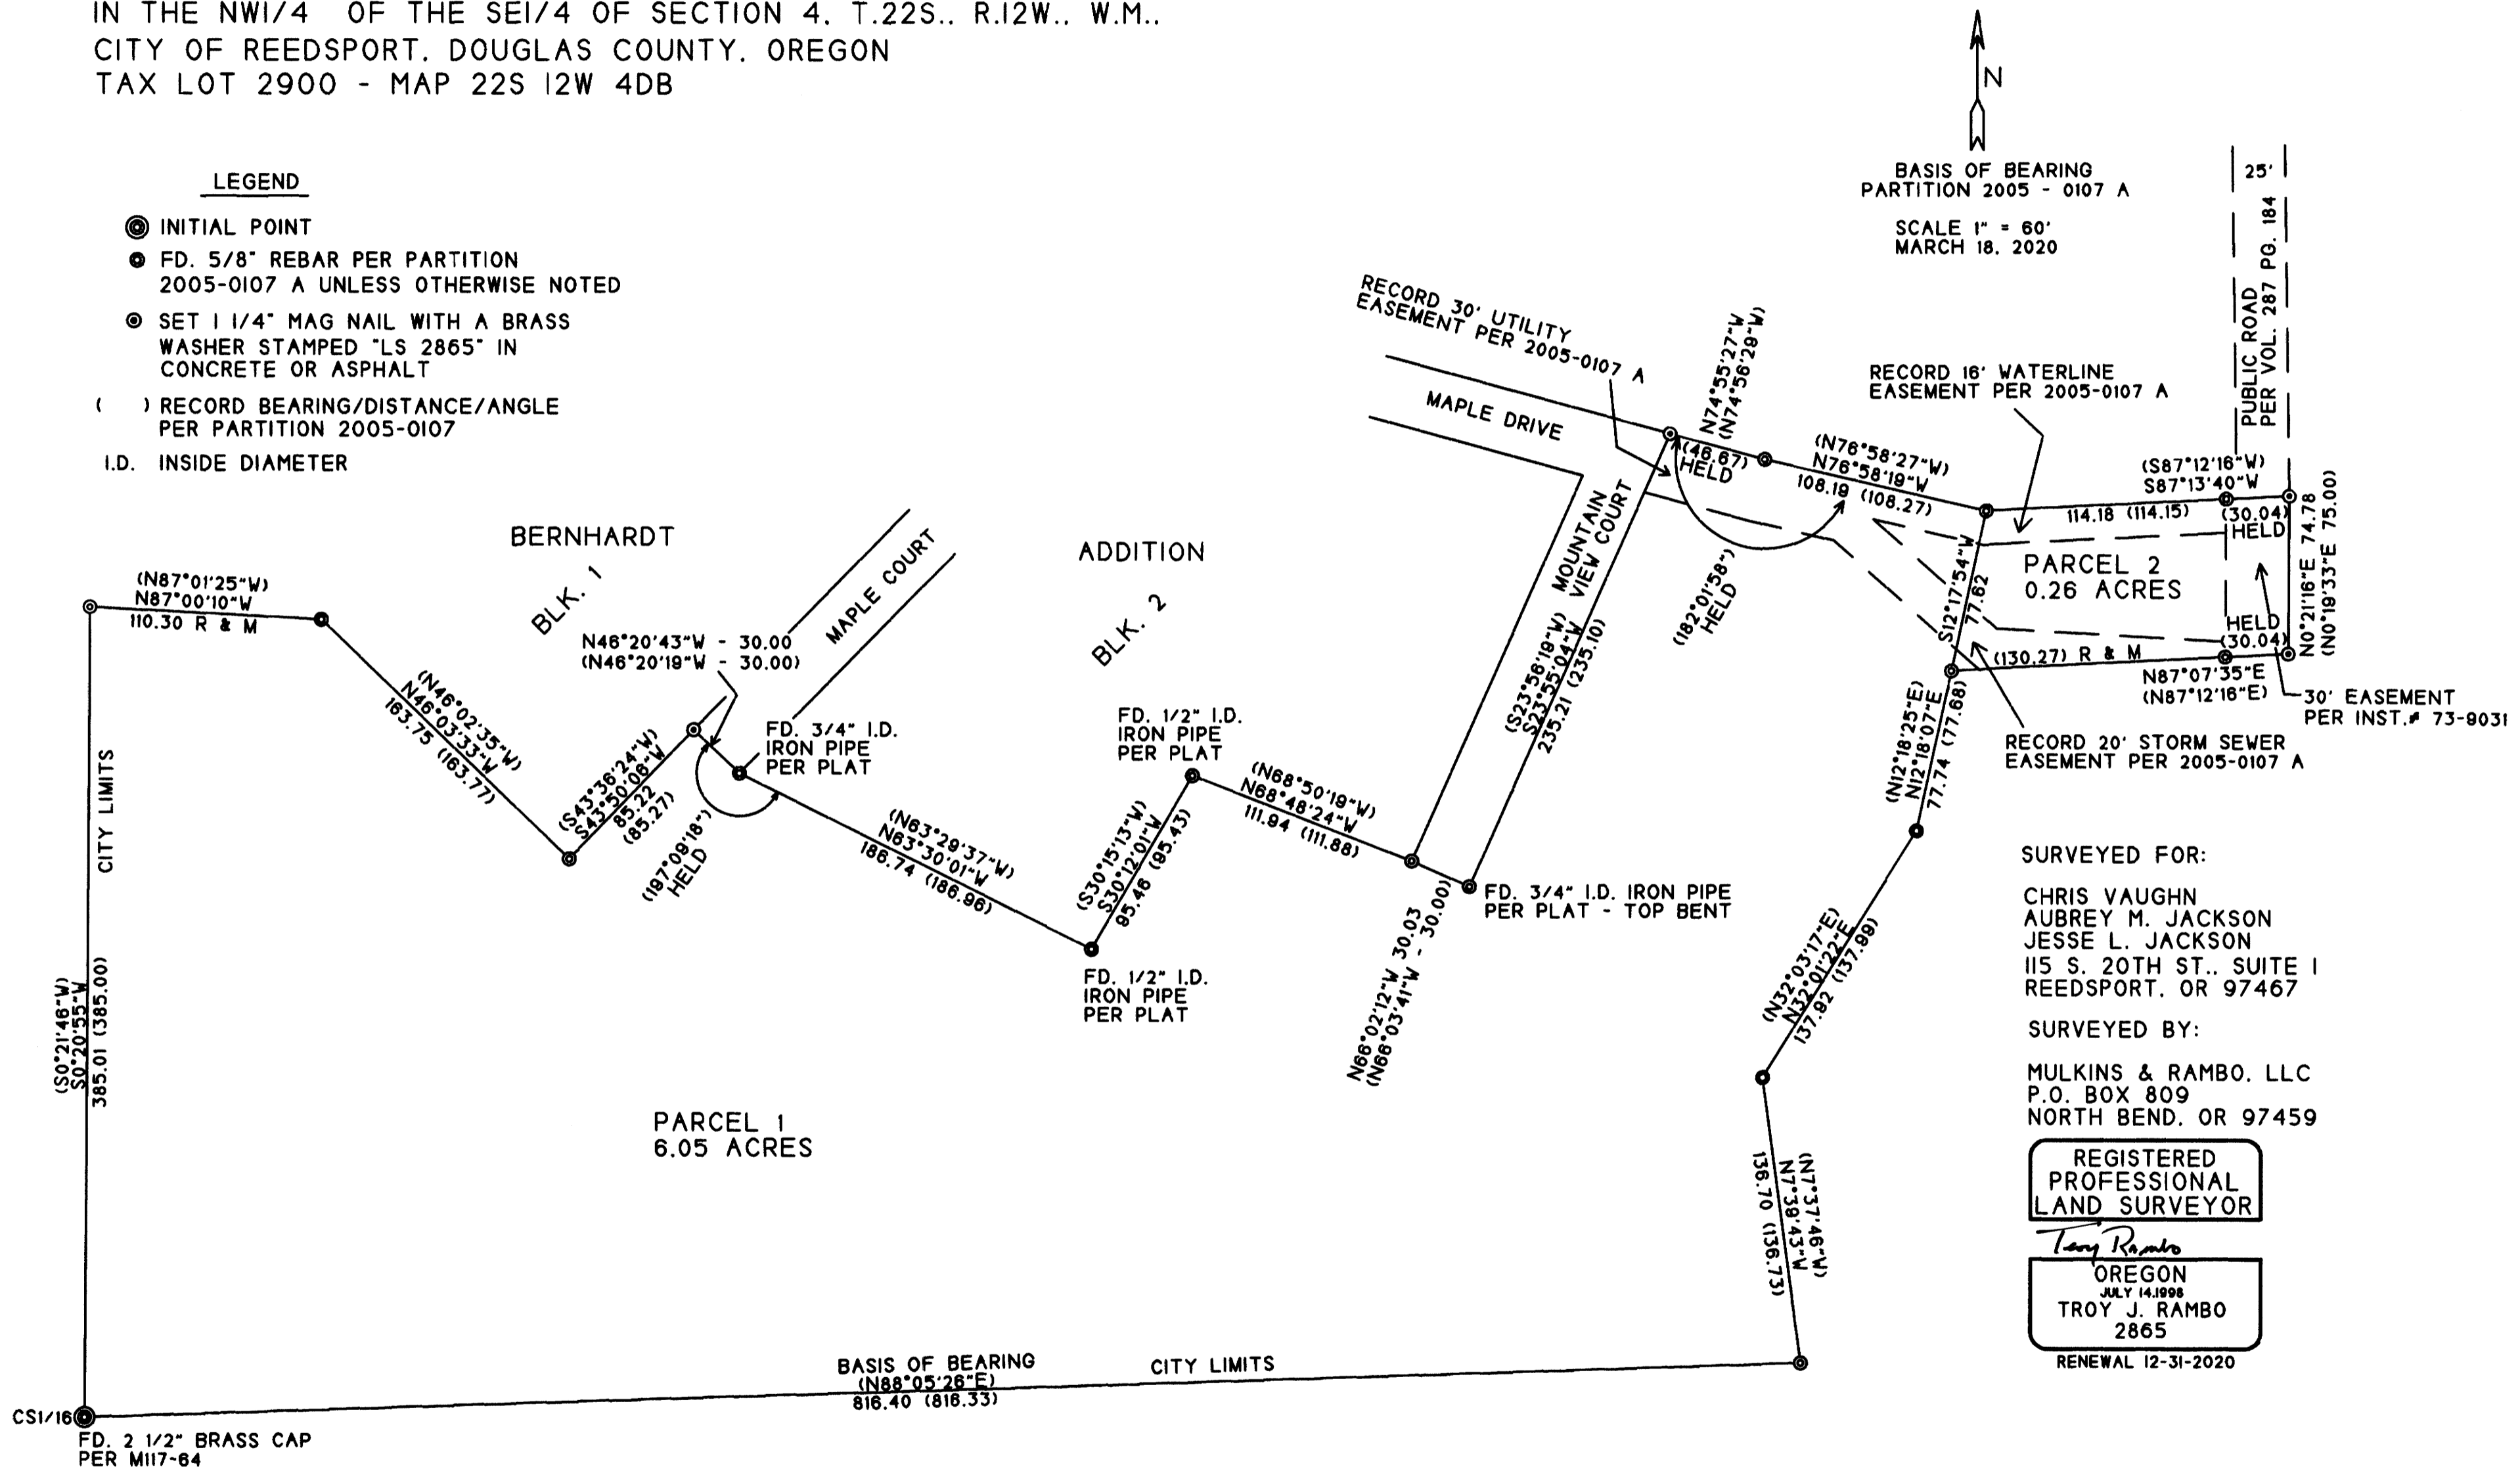

2020-0033 A