


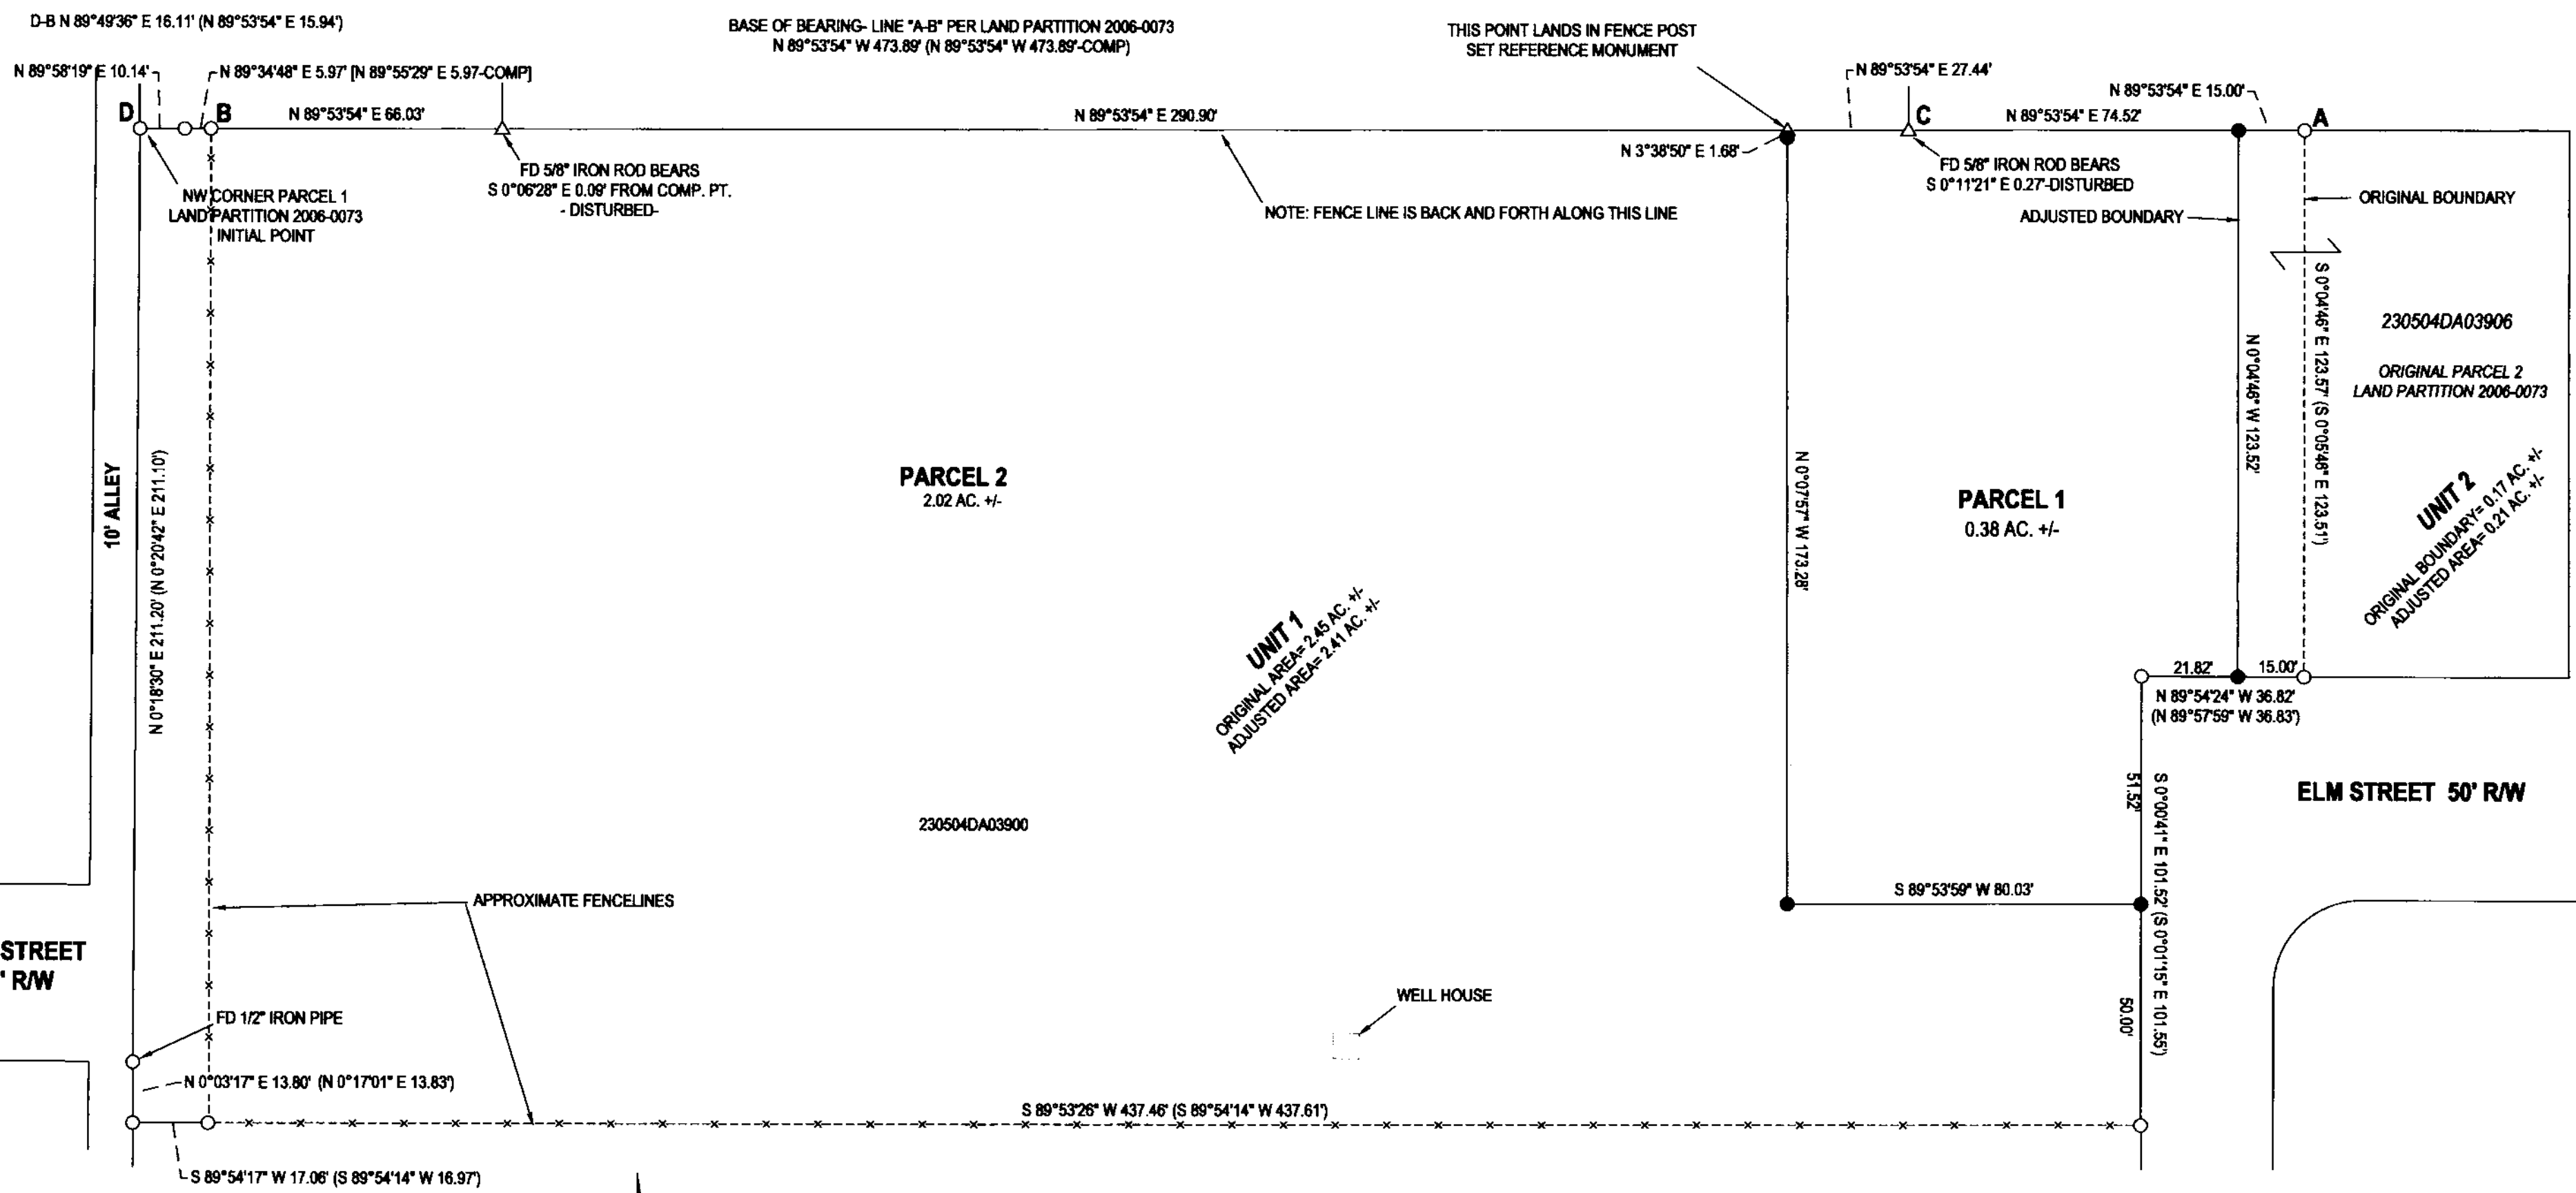

2020-0039 A



DEED TRANSFERRING PORTION OF UNIT 1 TO UNIT 2  
RECORDED AS INSTRUMENT NO. 2020-017035

**LEGEND**

- FOUND 5/8" IRON ROD UNLESS OTHERWISE NOTED
- SET 5/8"x30" IRON ROD w/CAP STAMPED "HIBBS-LS 52989"
- △ CALCULATED POSITION
- ( ) RECORD PER LAND PARTITION 2006-0073
- [ ] RECORD PER LAND PARTITION 2001-0027

FIELD CREW: NEIL HIBBS, ERIC HIBBS & TONY FIELDS  
EQUIPMENT: NIKON NPL-322+2" TOTAL STATION  
OFFICE: NEIL HIBBS  
DRAFTING: NEIL HIBBS

PRELIMINARY TITLE REPORT BY WESTERN TITLE- DATED SEPTEMBER 25, 2020 ORDER NO. WT0198954

PLANNING DEPT. FILE NO. MLP-020-01

<b>BOUNDARY LINE ADJUSTMENT- LAND PARTITION</b>	
LYING IN THE SE 1/4 OF SEC. 4, T23S, R5W WILLAMETTE MERIDIAN, DOUGLAS COUNTY, OREGON	
CLIENT: ANGUS KITTELMAN P.O. BOX 192 YONCALLA, OR. 97499	SURVEYOR: <b>NEIL HIBBS</b> <b>LAND SURVEYING, INC</b> <small>4750 LOCKWOOD LANE NE ROSELAND, OR 97068 PHONE: 503-867-6300 FAX: 503-867-6300 E-MAIL: neil@neilhibbs.com</small>
DWG SCALE: 1"= 30'	JOB NO.: 1551-15
DATE: SEPTEMBER 2020	PAGE 1 OF 2

REGISTERED PROFESSIONAL LAND SURVEYOR

*J. Neil Hibbs*  
OREGON  
JANUARY 12, 1989  
F. NEIL HIBBS  
52989

EXPIRATION DATE  
6/30/2021

2020-0039 A