


SCHEDULE OF PROPERTY											
No.	Grantor	Grantee	Instr.	Date	Record			Custd. No.	Area		Remarks.
					Book	Page	Date		Sq. Ft.	Ac.	
1	US Govt	O&C. R.R. Co	Act of Congress	July 26-1866							

R526525

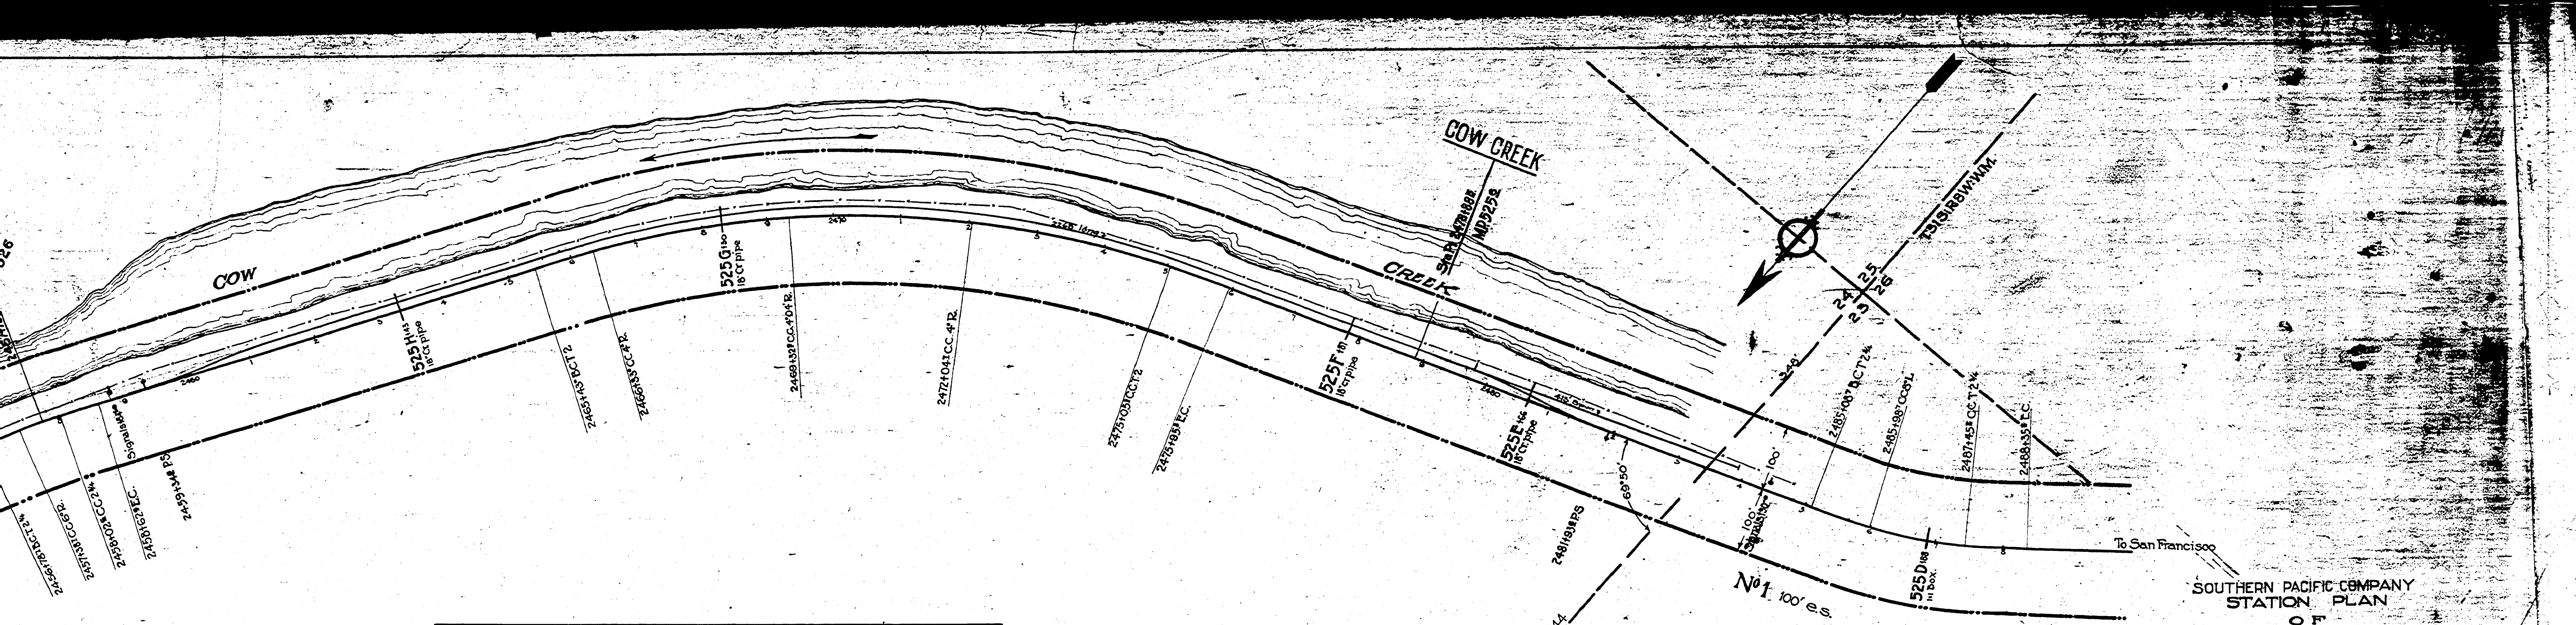

SCHEDULE OF PROPERTY											
No.	Grantor	Grantee	Instr.	Date	Record			Custd. No.	Area		Remarks.
					Book	Page	Date		Sq. Ft.	Ac.	
1	U.S. Gov't	O.S.C. R.R. Co.	Act of Congress	July 26-1866							

R526525

SOUTHERN PACIFIC COMPANY
 STATION PLAN
 OF
COW CREEK
 DOUGLAS COUNTY
 PORTLAND DIVISION
 Scale 1"=100'
 Revised 1921

PORTLAND DIVISION
 Drawing No. 525
 Sheet
 Revised

No 1 100' e.s.

To San Francisco